



100  
0 10  
Millimetres

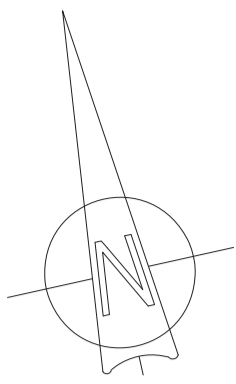

A PROPOSED GROUND FLOOR PLAN  
A4210 1:200

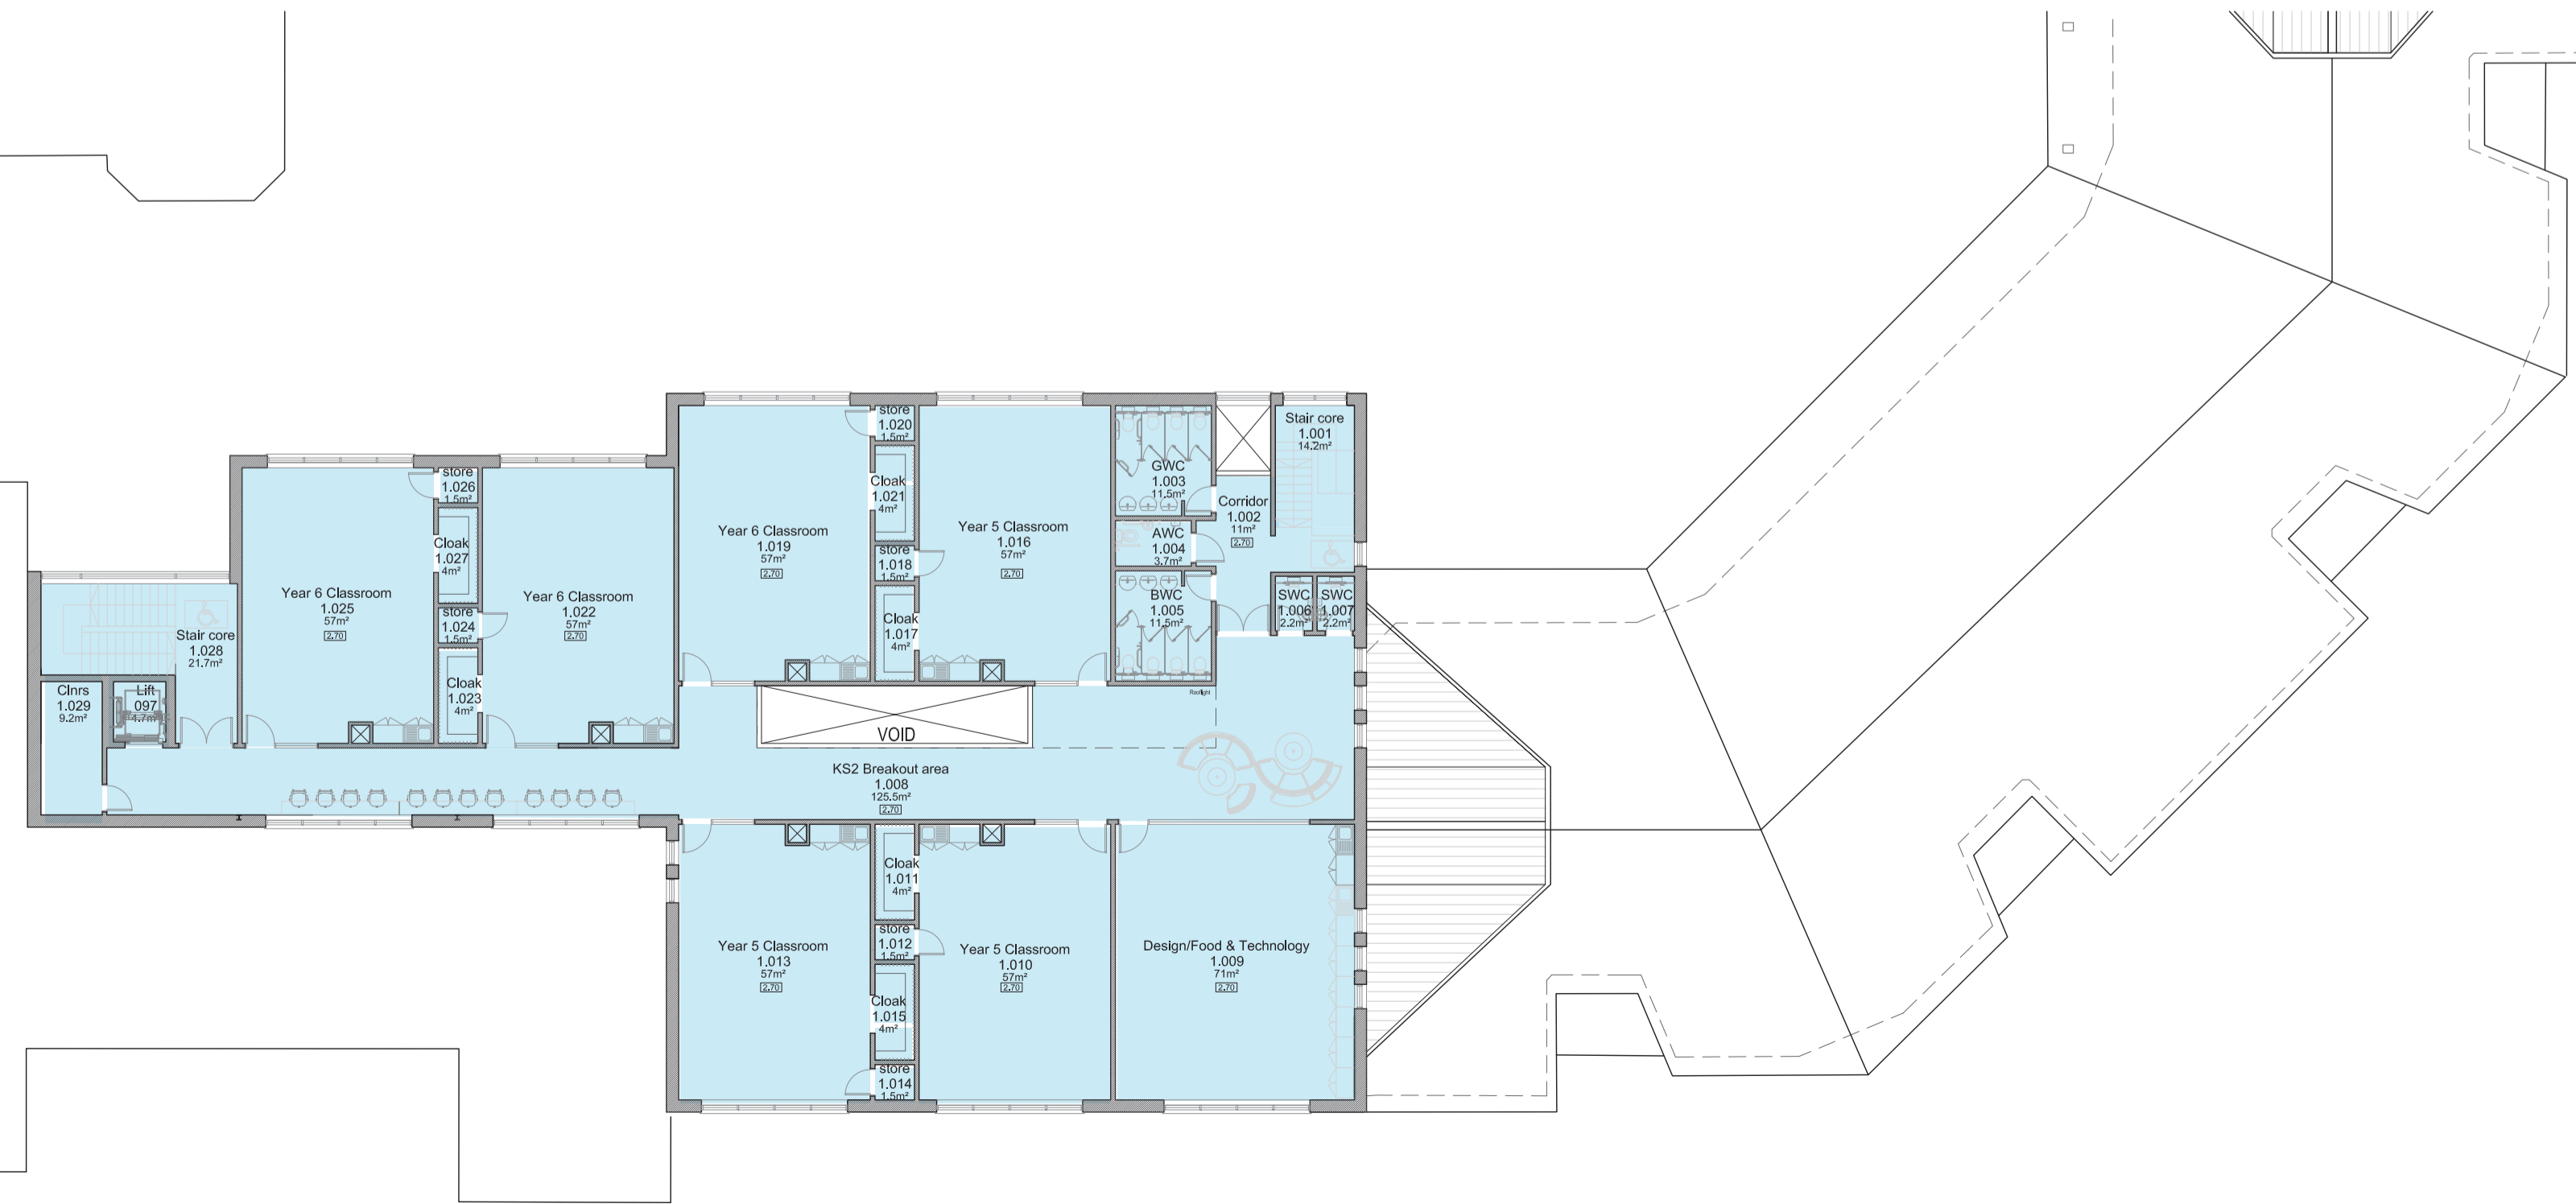

B PROPOSED FIRST FLOOR PLAN  
A4210 1:200

**SAFETY, HEALTH AND ENVIRONMENTAL INFORMATION**

In addition to the hazards/risks normally associated with the types of work detailed on this drawing, note the following:

**CONSTRUCTION**

**MAINTENANCE/CLEANING**

**DECOMMISSIONING/DEMOLITION**

It is assumed that all works will be carried out by a competent contractor working, where appropriate, to an approved method statement

NEW BUILD

REFURBISHMENT

Rev.	Date	Description	By	Chk'd	App'd

FOR INFORMATION					SO
-----------------	--	--	--	--	----

**ATKINS** 4th Floor, The Octagon  
27 Middleborough  
Colchester, Essex  
England  
CO1 1TG  
Tel: +44 (0)1206 732000  
Fax: +44 (0)1206 732020  
www.atkinsglobal.com

Copyright © Atkins Limited (2014)

Client Cambridgeshire  
County Council

Project Title  
**BURWELL VILLAGE COLLEGE  
PRIMARY SCHOOL**

Drawing Title  
**PROPOSED FLOOR PLANS  
KEY AREAS OF WORK**

Scale	Designed	Drawn	Checked	Authorised
1:200	RC	GD	AL	RC

Original Size	Date	Date	Date	Date
A1	DEC 2014	APRIL 2015	APRIL 2015	APRIL 2015

Drawing Number	Revision
5129053-ATK-Z1-GF-DR-A-4210	P7