
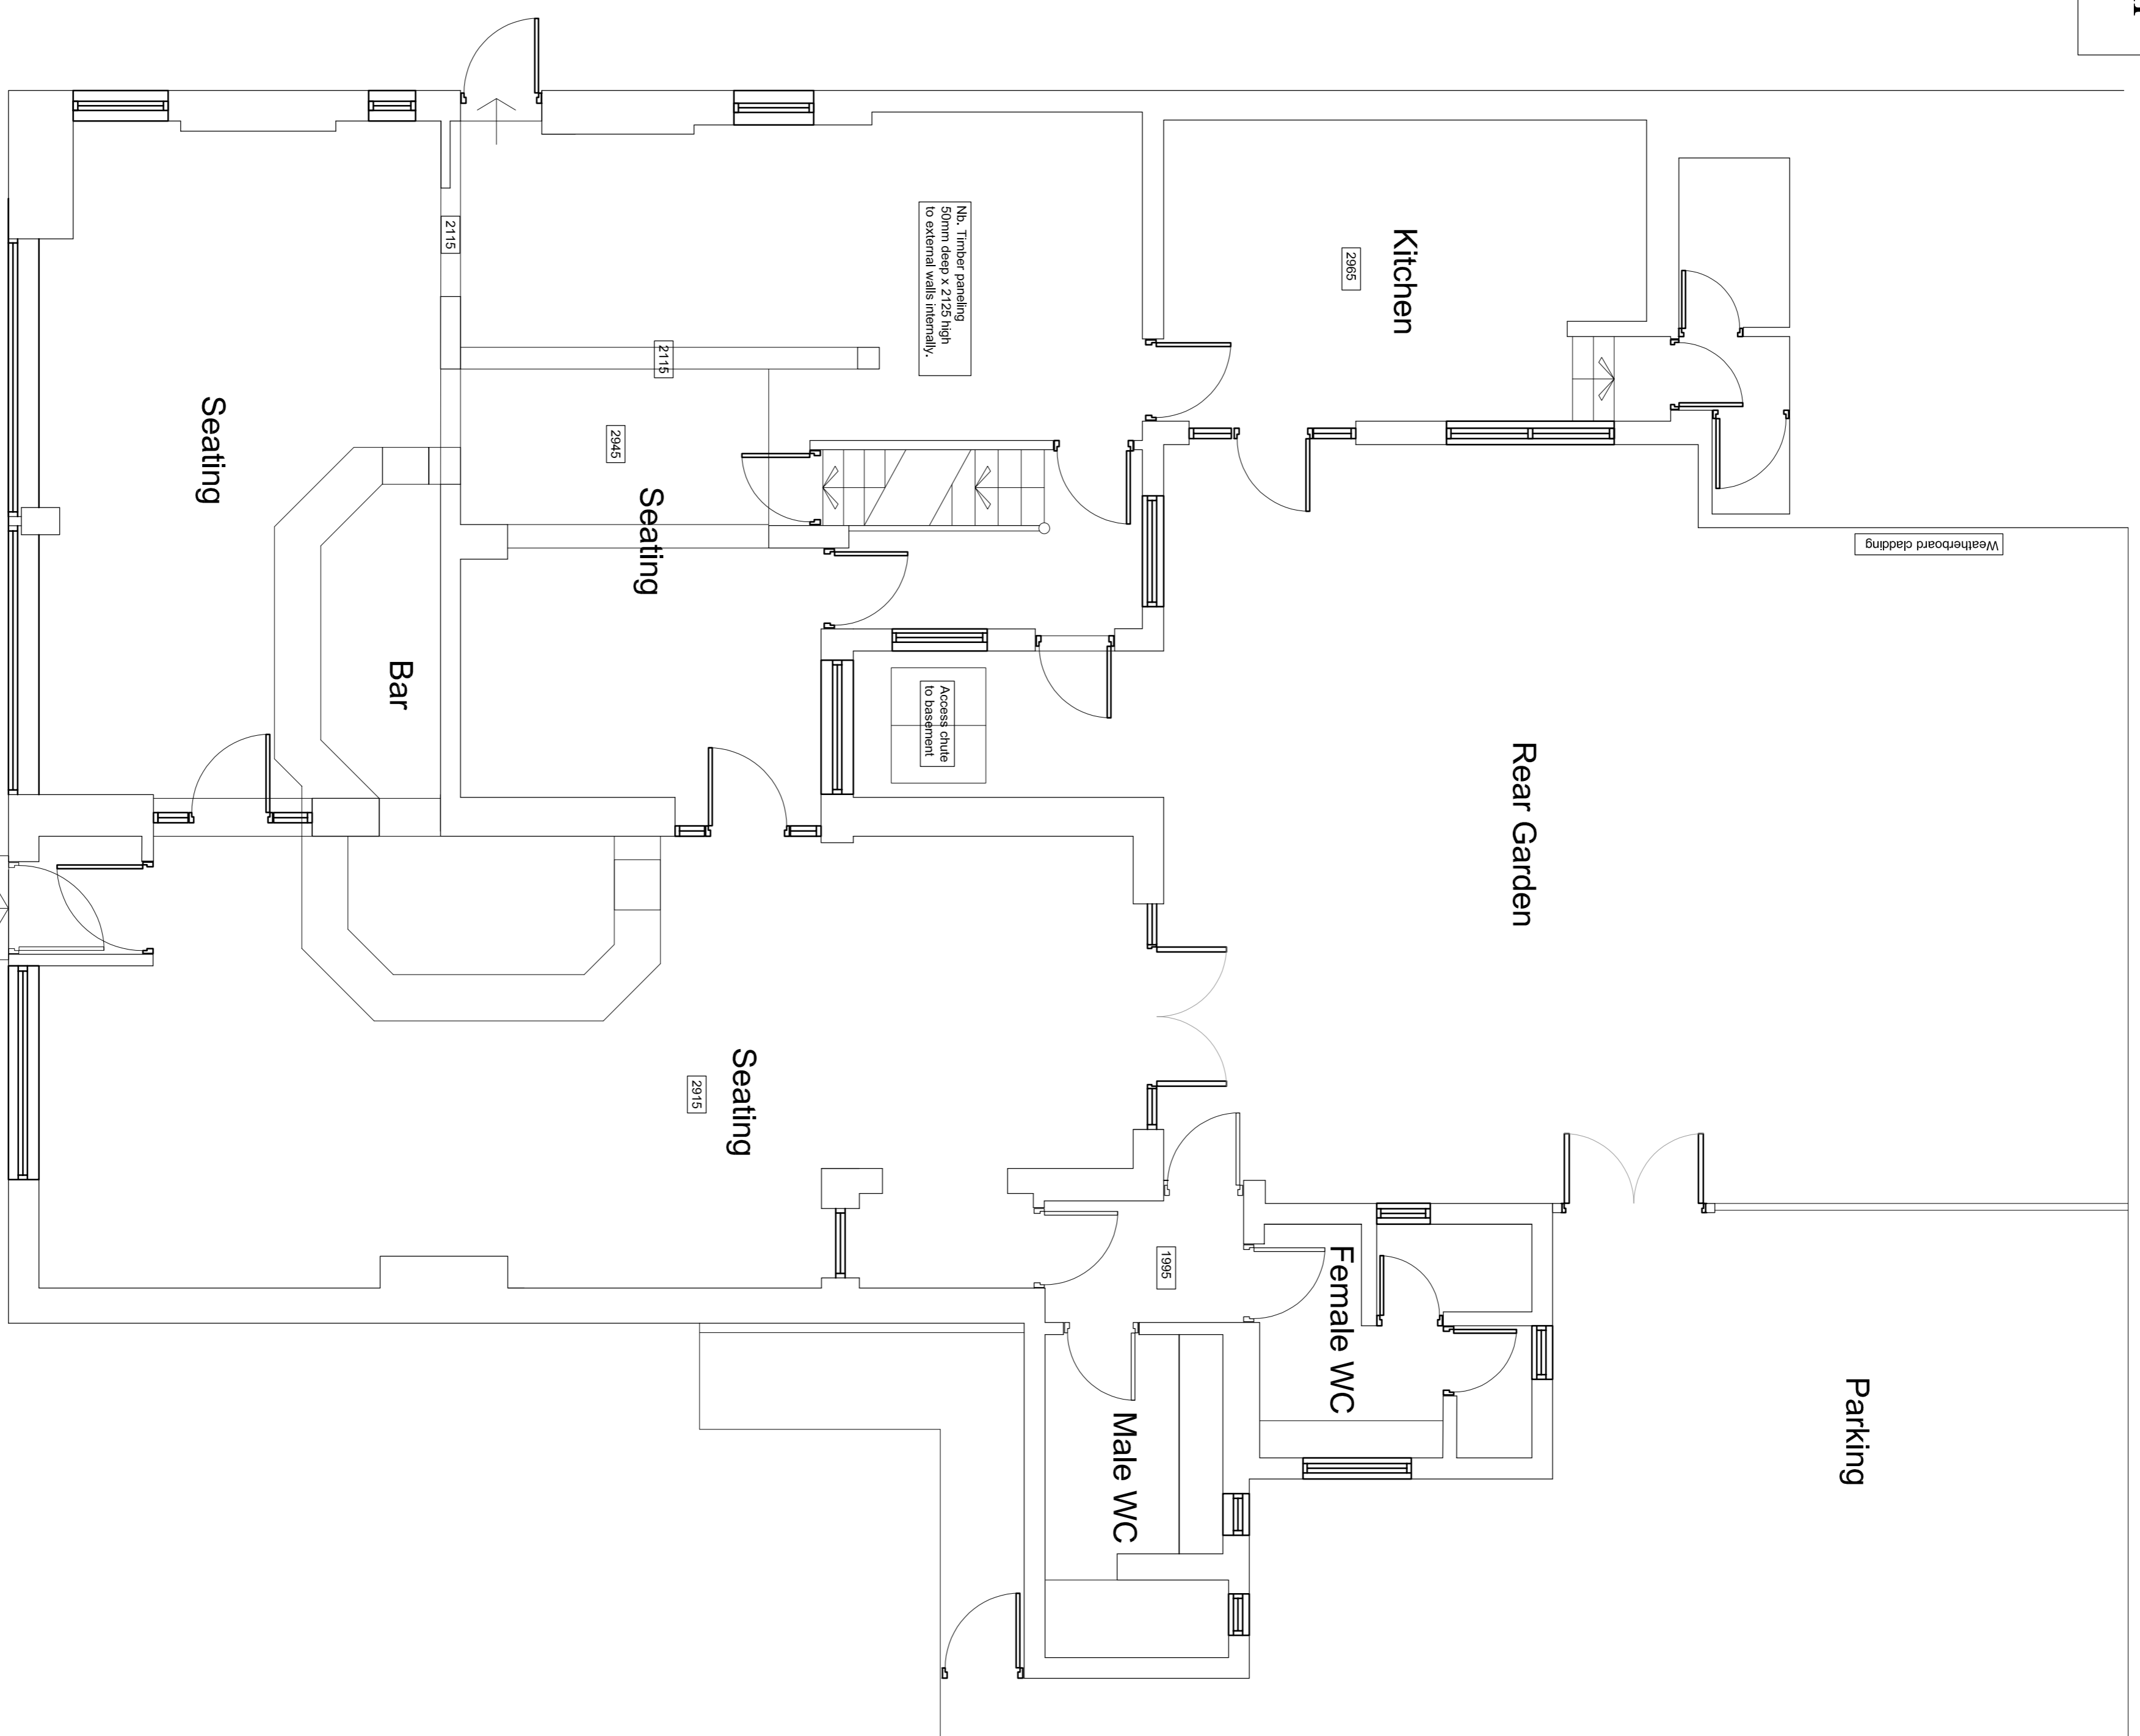


Existing Ground Floor Plan

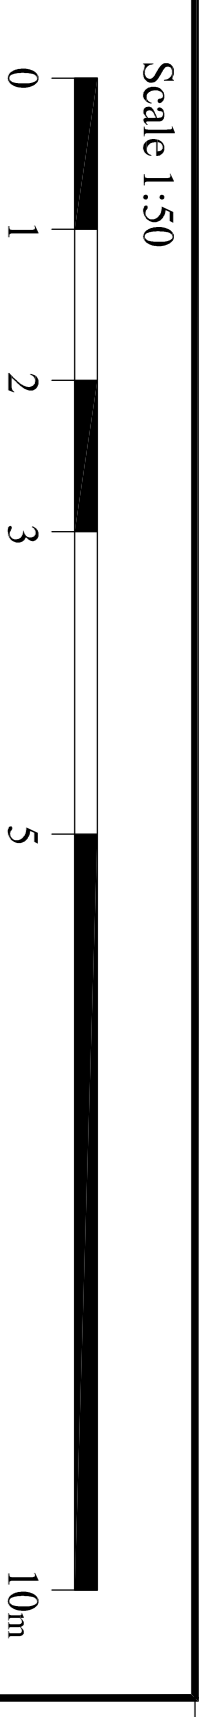

T u f t o n S t r e e t

Proposed Conversion

The Swan, Tuffon Street, Ashford

Mr R Clarke

DRAWING No.

TS / 17 / ex1

SCALE

1:50 @ A1

DATE

June 2017