
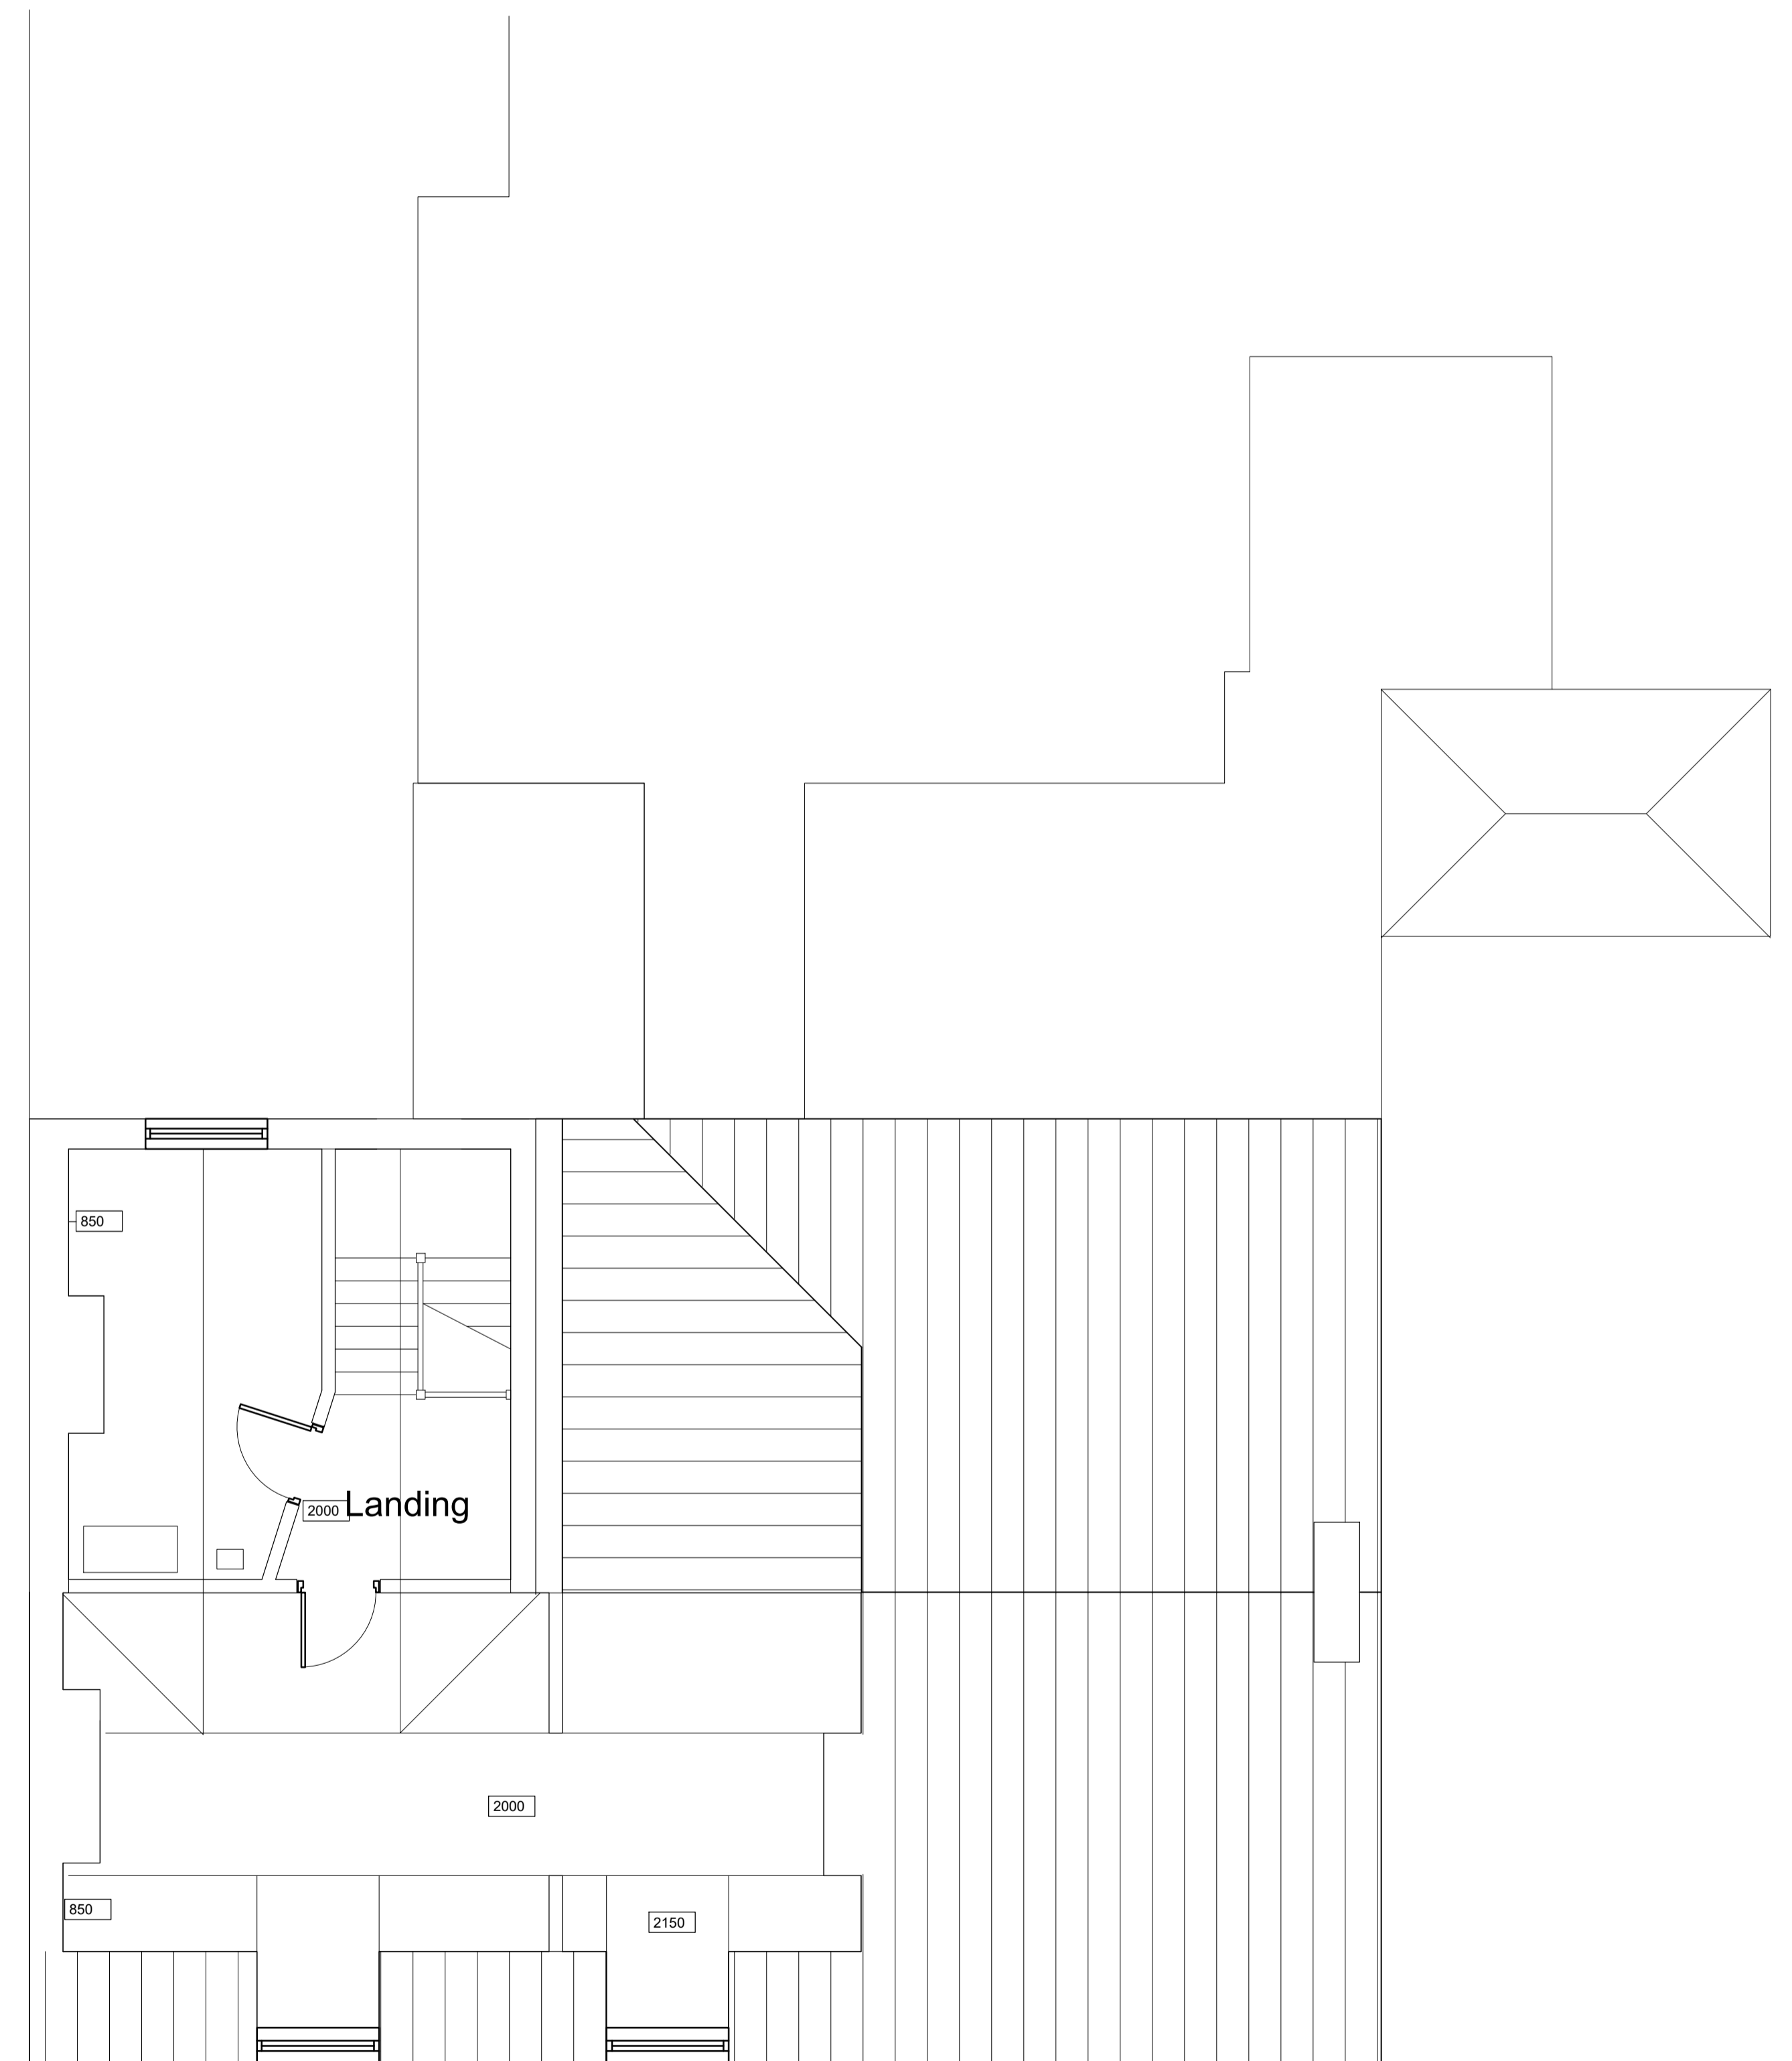
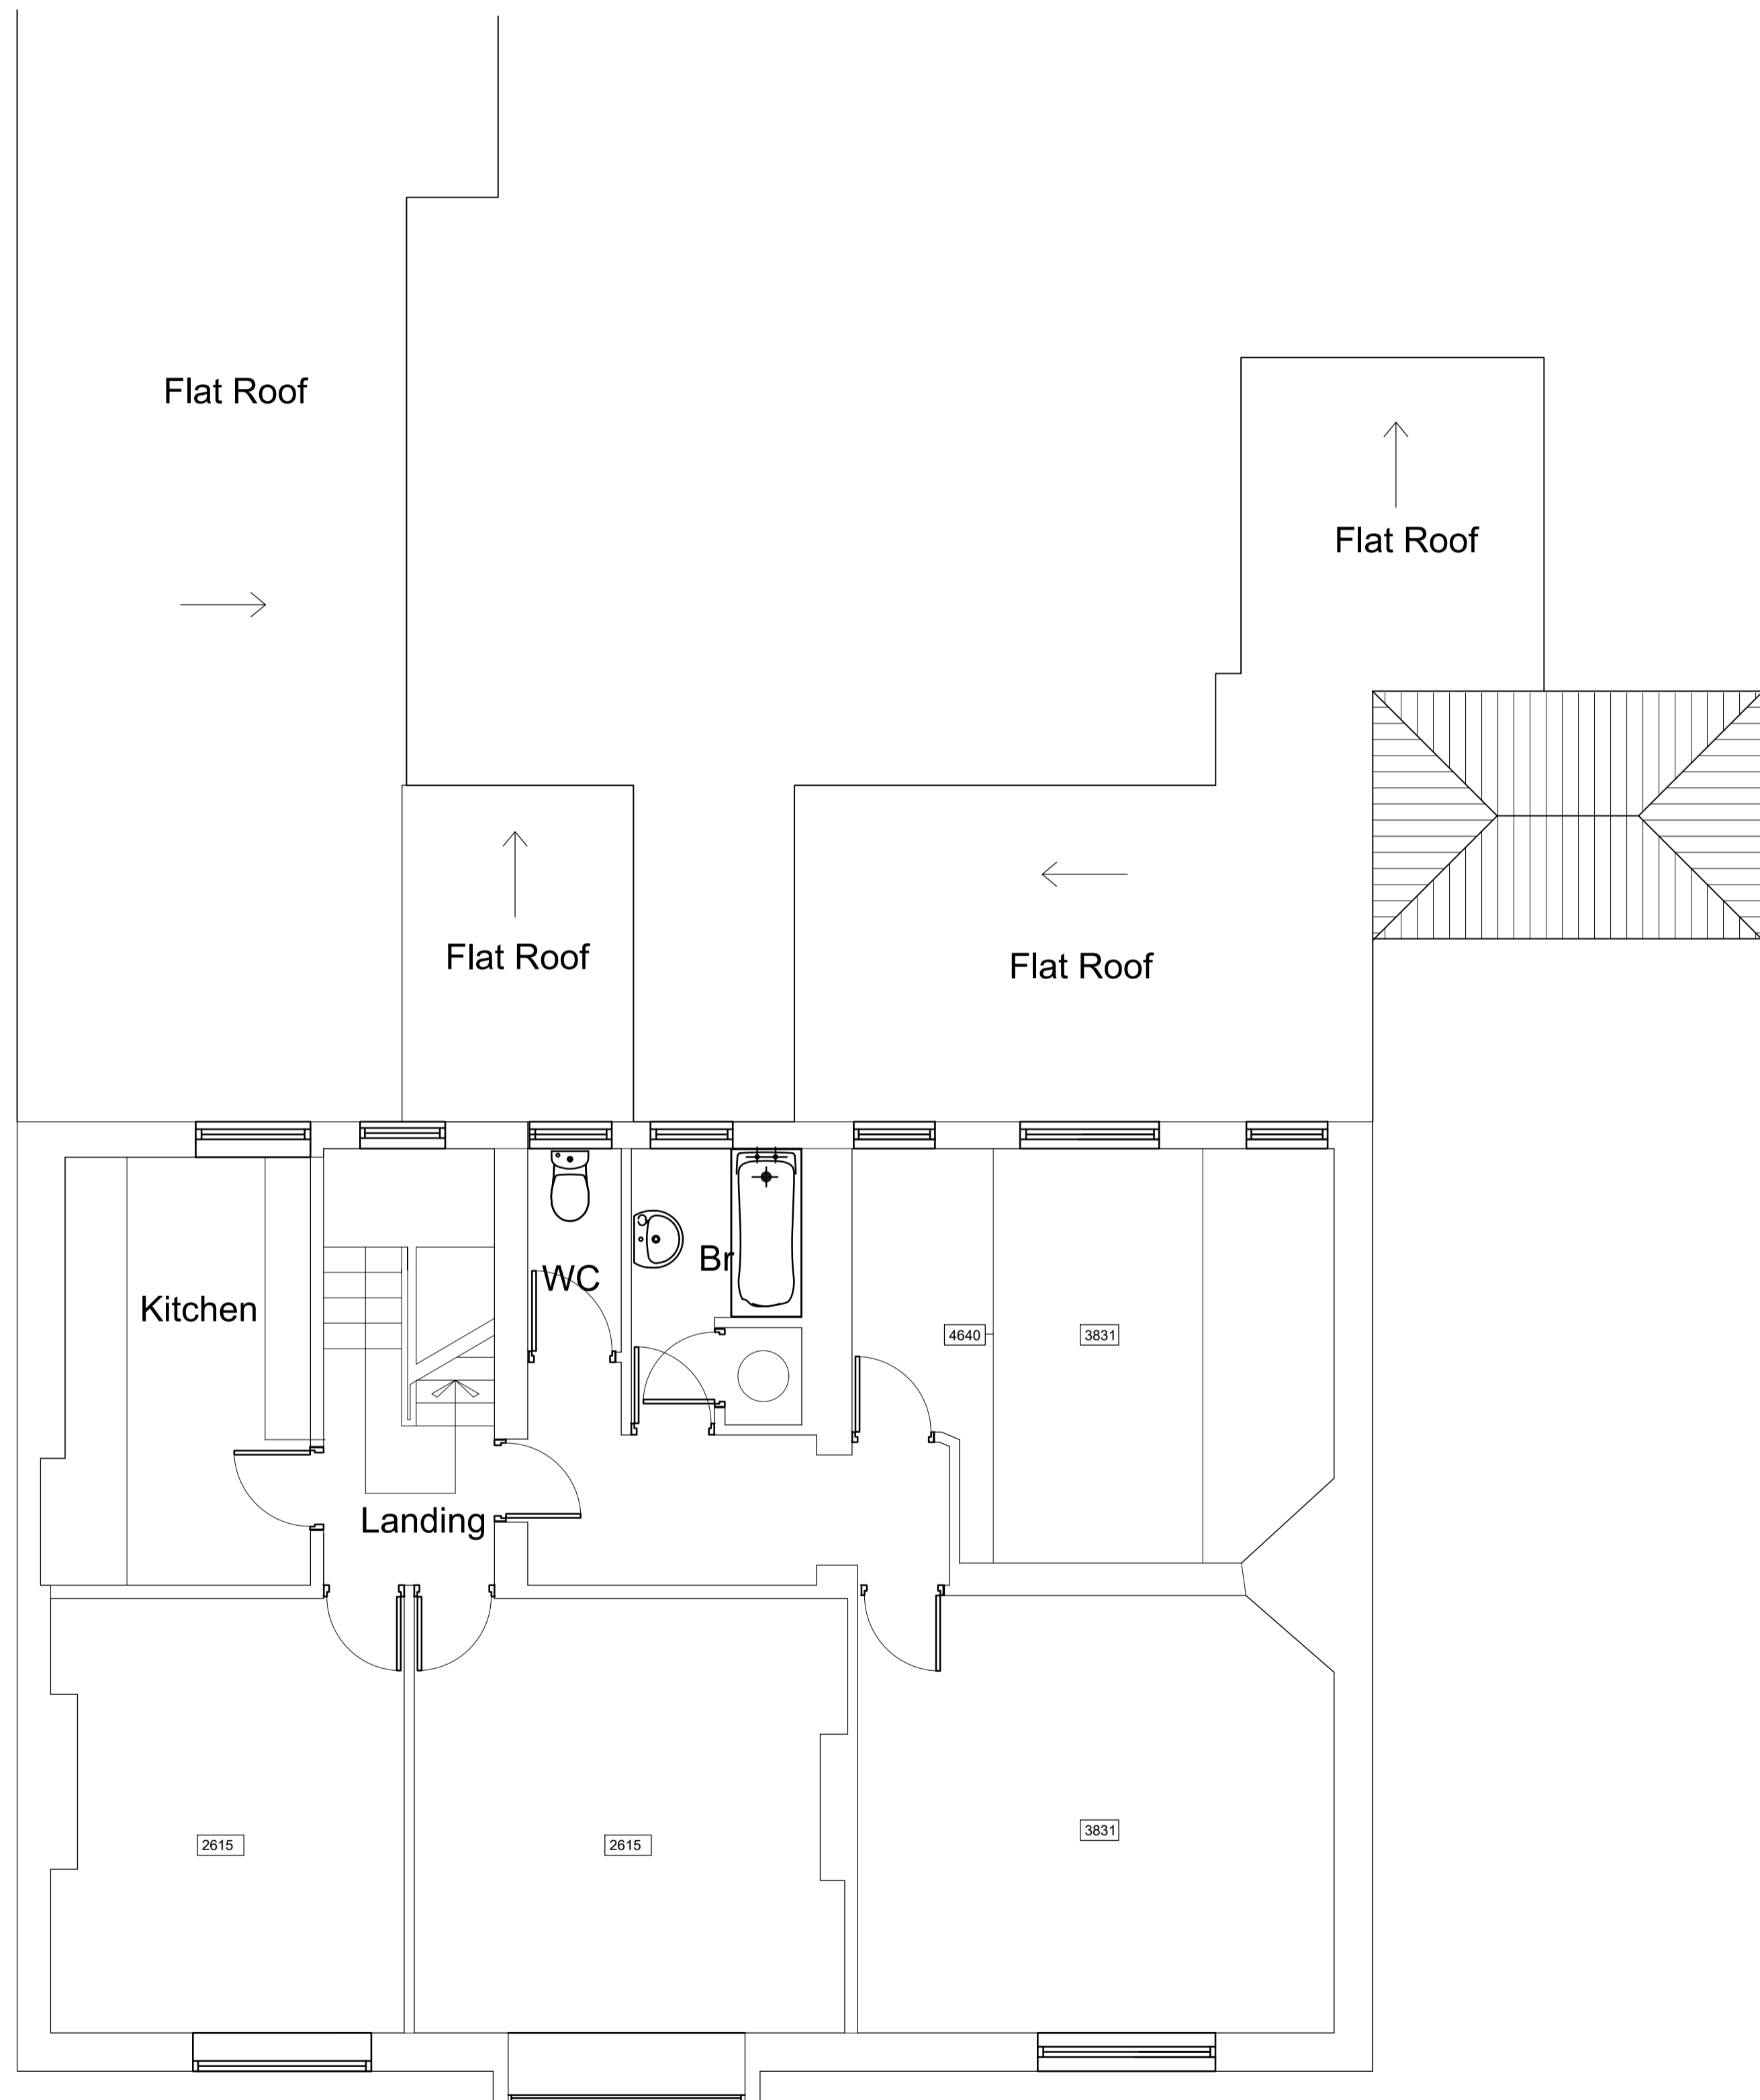


Existing First & Second Floor Plans

Scale 1:50

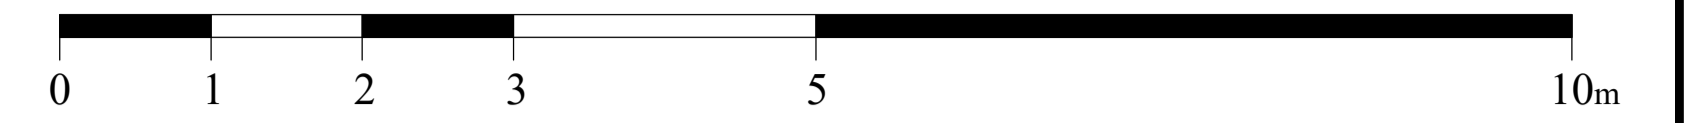

Proposed Conversion

The Swan, Tufton Street, Ashford

DRAWING No. TS / 17 / ex2
SCALE 1:50 @ A1
DATE June 2017