


No 5 5 person 3 bedroom house

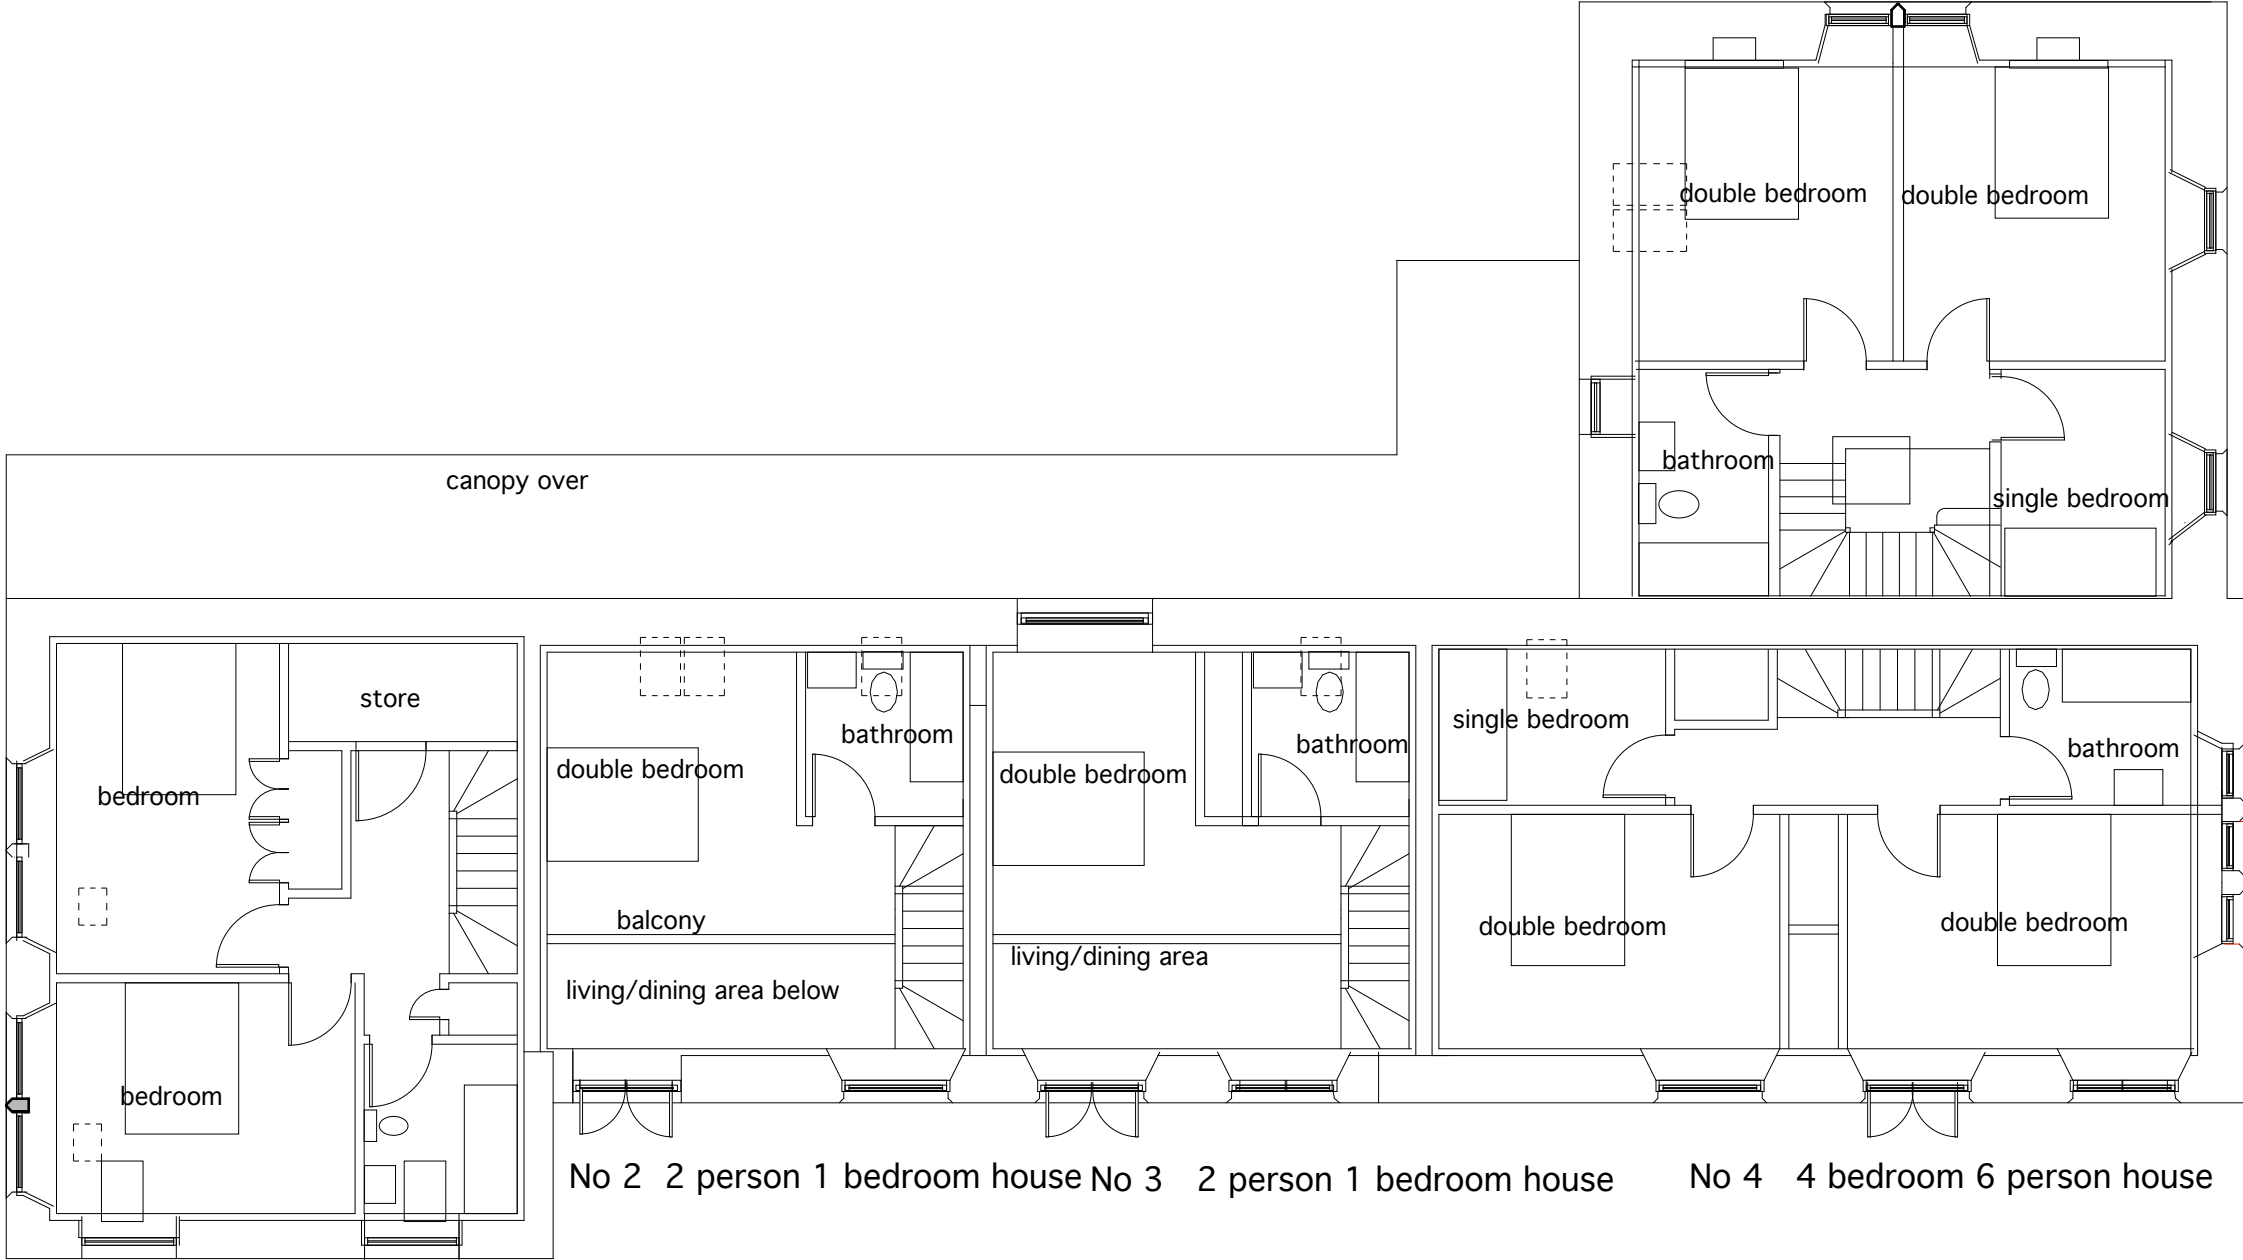

No 1 4 person 2 bedroom house

No 2 2 person 1 bedroom house No 3 2 person 1 bedroom house No 4 4 bedroom 6 person house

NOTES
 1. no dimensions to be scaled from this drawing

REVISIONS

David Somerville Architect
 B.Arch, A.R.I.A.S., R.I.B.A.
 Balchraggan Abriachan, Inverness IV3 8LB
 Telephone 01463 861442
 Fax 0870 0525 367
 e mail : david@somervilledesign.co.uk

Project: Newhall Primary School
Drawing Title: Upper Floor Plans Plans
Drawing No: 03
Scale : 1/50
Date : March 12 2006