


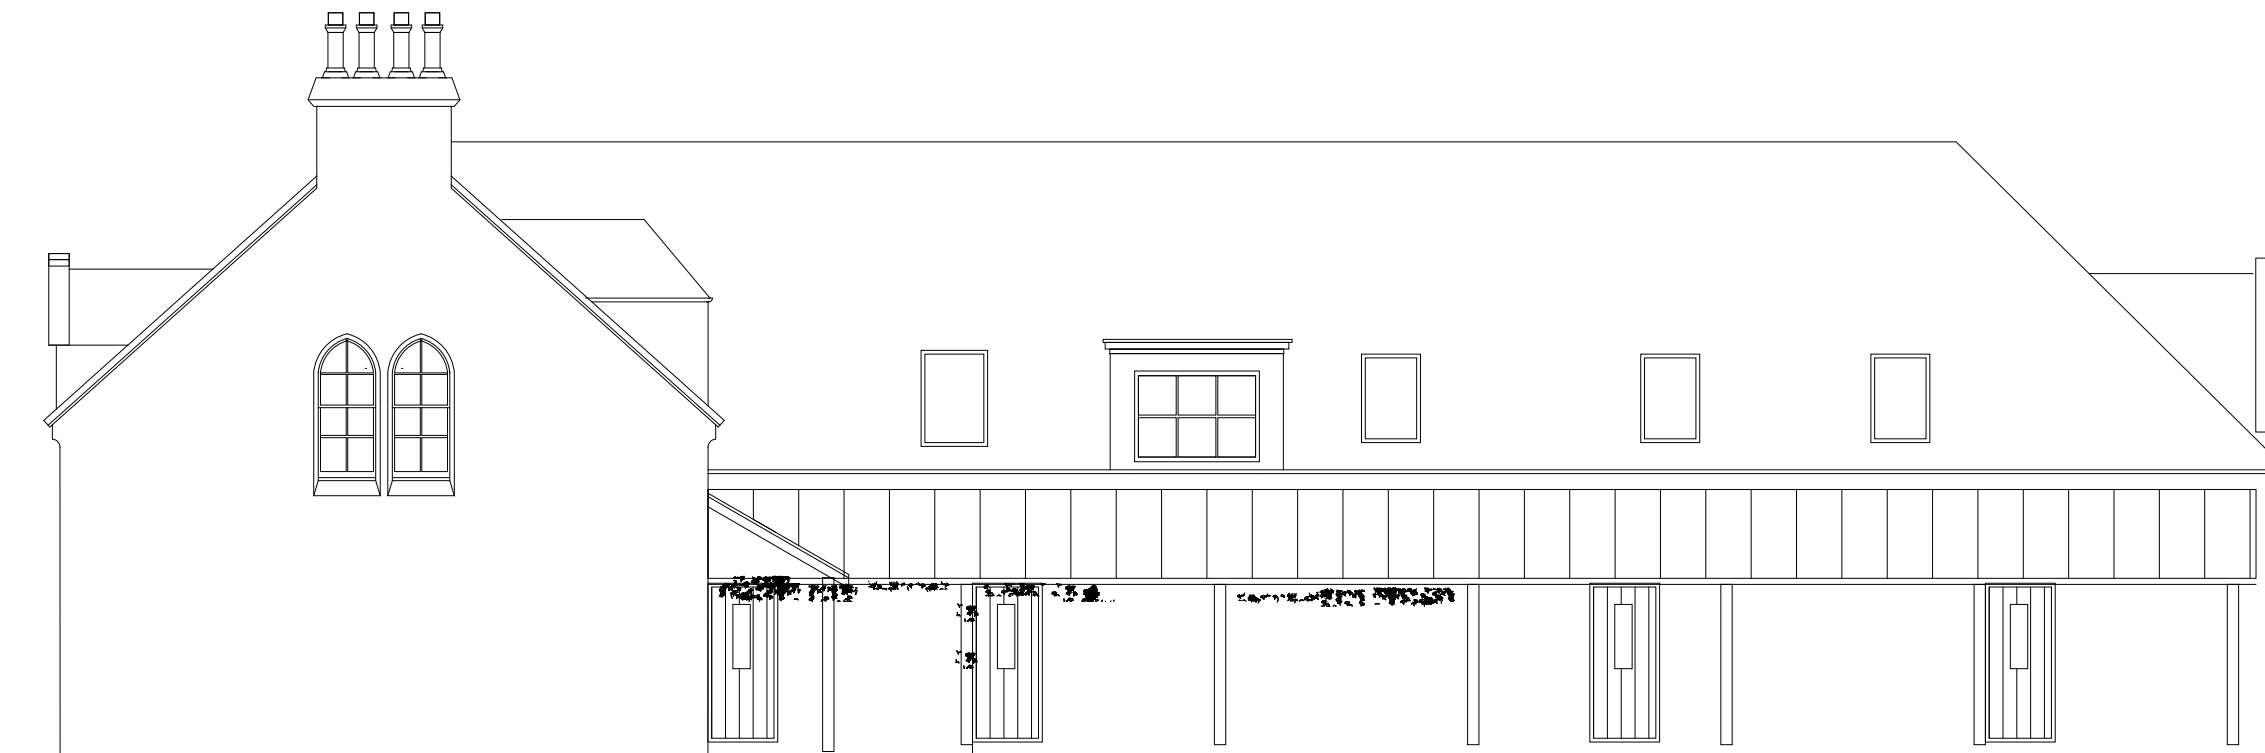

SOUTH WEST ELEVATION



NORTH WEST ELEVATION

**NOTES**  
1. no dimensions to be scaled from this drawing

**REVISIONS**

**Project:** Newhall primary school  
**Drawing Title:** SW and NW elevations  
**Drawing No:** 05  
**Scale :** 1/100  
**Date :** March 21 2006

**David Somerville Architect**  
 B.Arch, A.R.I.A.S., R.I.B.A.  
 Balchraggan Abriachan, Inverness IV3 8LB

Telephone 01463 861442  
 Fax 0870 0525 367  
 e mail : david@somervilledesign.co.uk