

Creaton Community Benefit Society Limited
Business Plan - Appendices

Creaton Community Benefit Society Limited


Registered with the Financial Conduct Authority no RS007512

Creaton Village Shop

Business Plan
Appendix 2a
Location Site Plan

<http://www.creatonvillageshop.co.uk>

Ref:

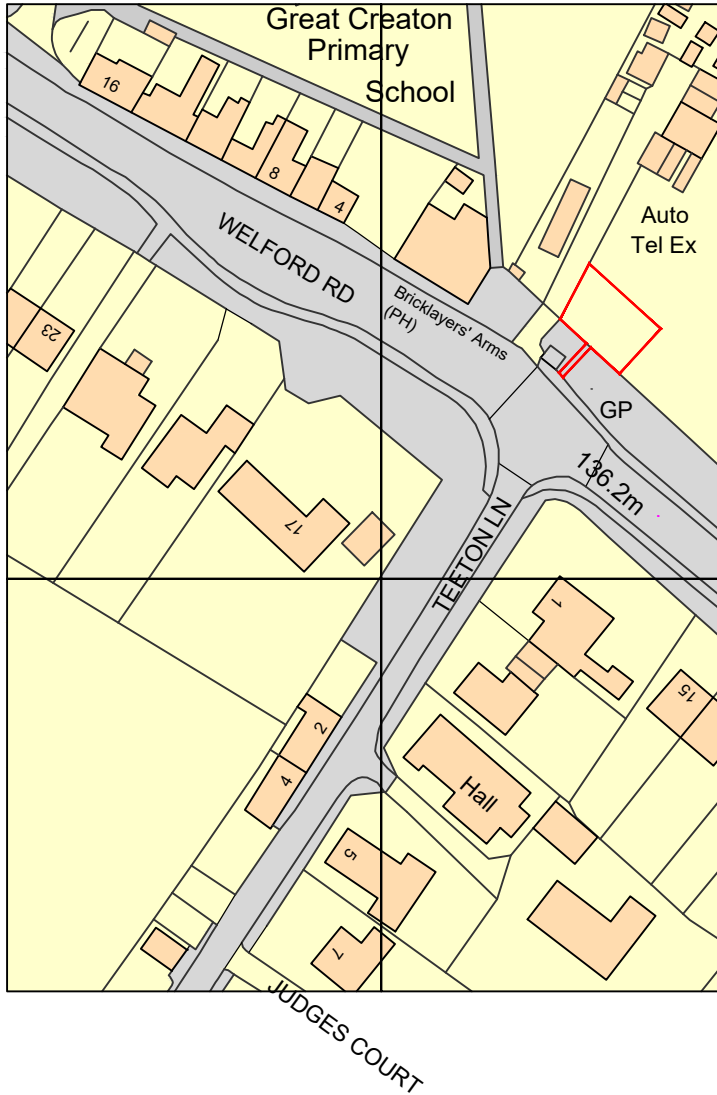

TCB Shelter

Architects | Masterplanners

STEPHEN GEORGE & PARTNERS LLP

170 London Road
Leicester LE2 1ND

t: 0116 247 0557 f: 0116 254 1095
www.stephengeorge.co.uk


Village Post Office & Shop Welford Road, Creaton

Location Plan

Drawing status:	Planning
Cad reference:	14-045-PO-P001
Drawn:	BK
Team:	IY
Date:	23/05/2017
Scale:	1:1250 @ A4

Project no:	Dwg no:	Rev:
14-045	P003	-


This drawing, the works and concepts depicted are copyright of Stephen George & Partners and may not be reproduced or made use of, either directly or indirectly without express written consent. Do not scale off this drawing. All heights, levels, sizes and dimensions to be checked on site before any work is put to hand.

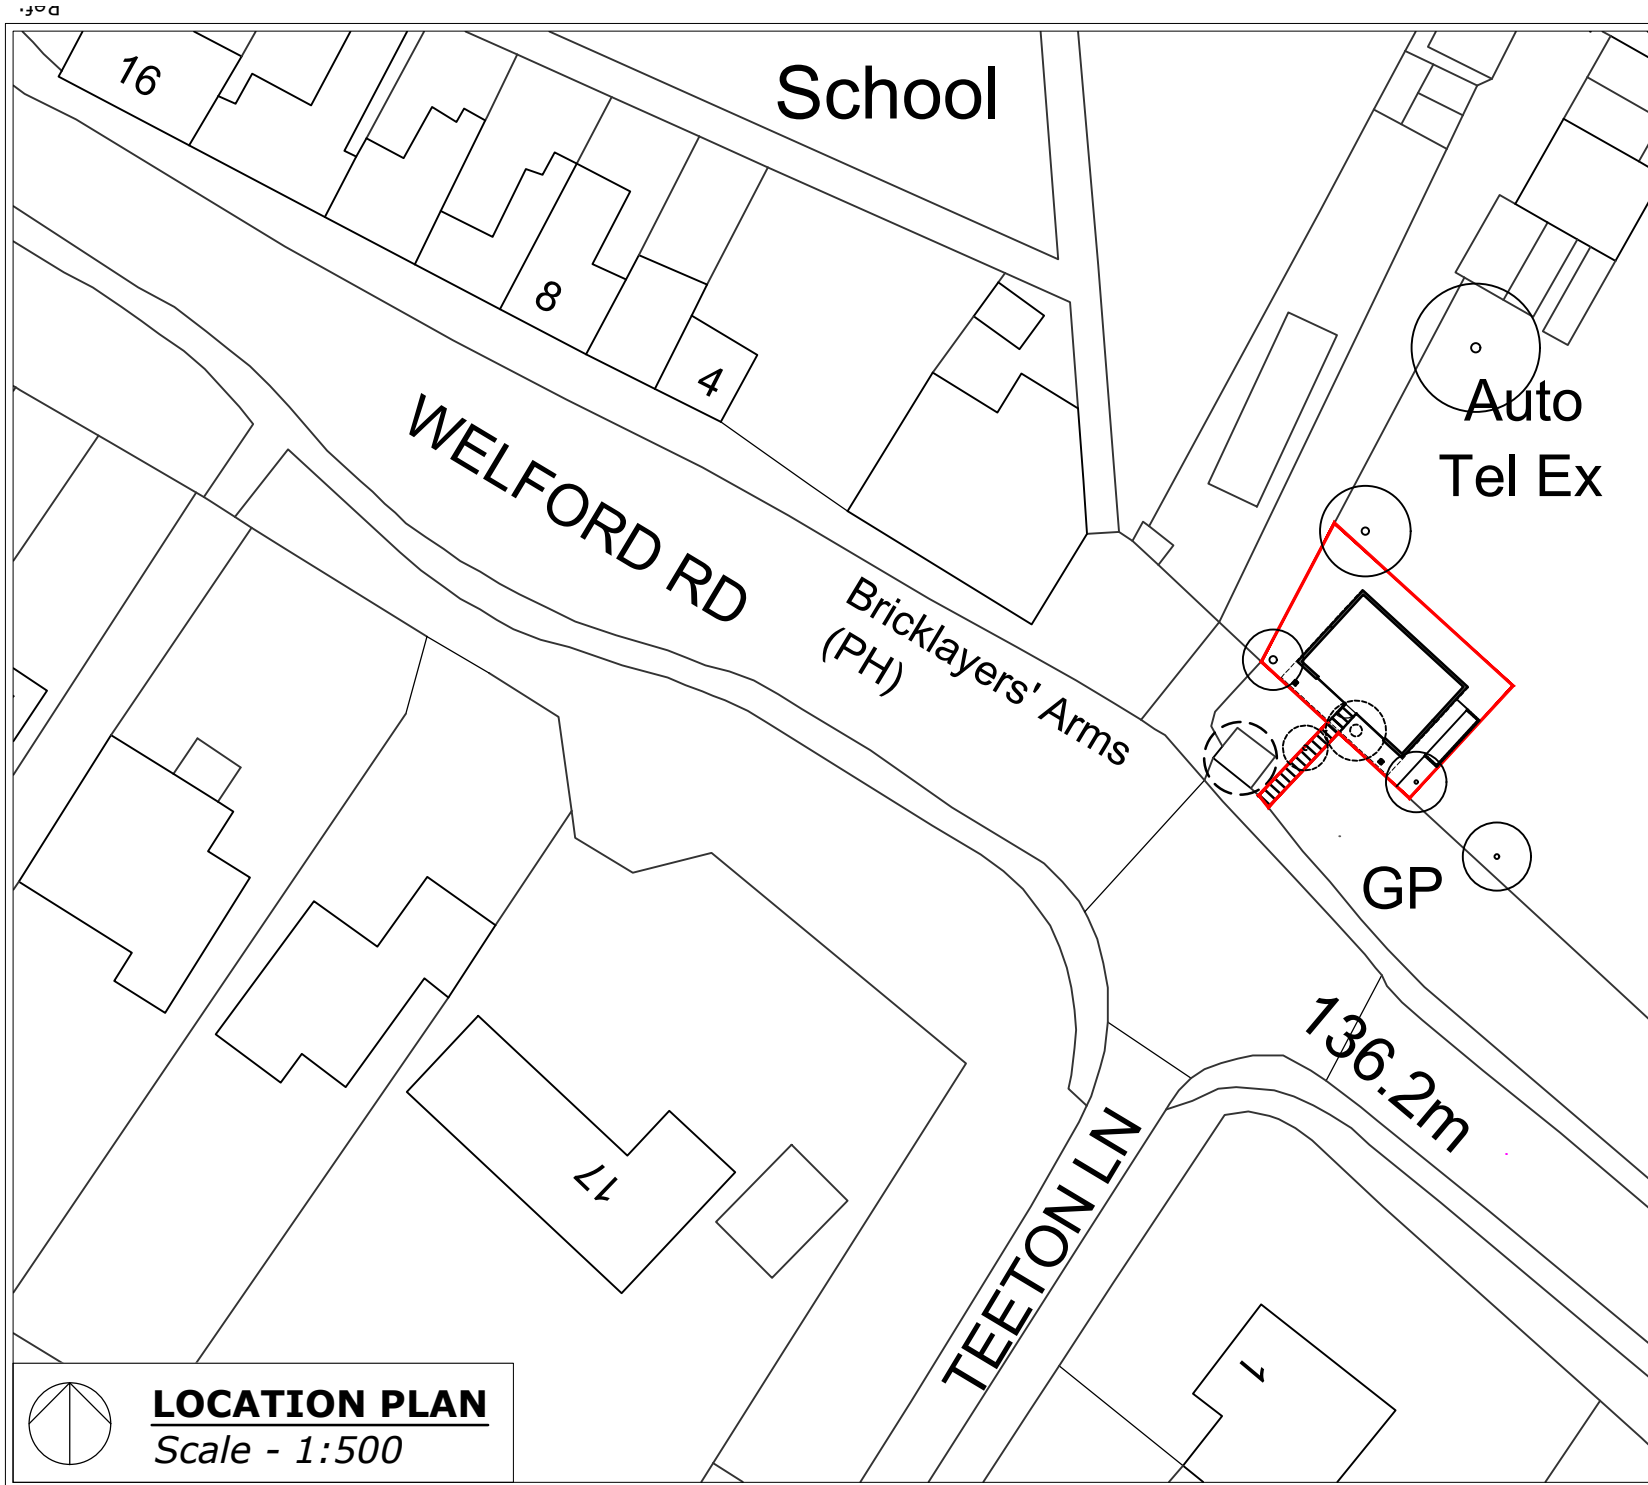

Revisions:

Rev A 07-06-17 BK
Site area, bin store & drainage added.

LOCATION PLAN
Scale - 1:500

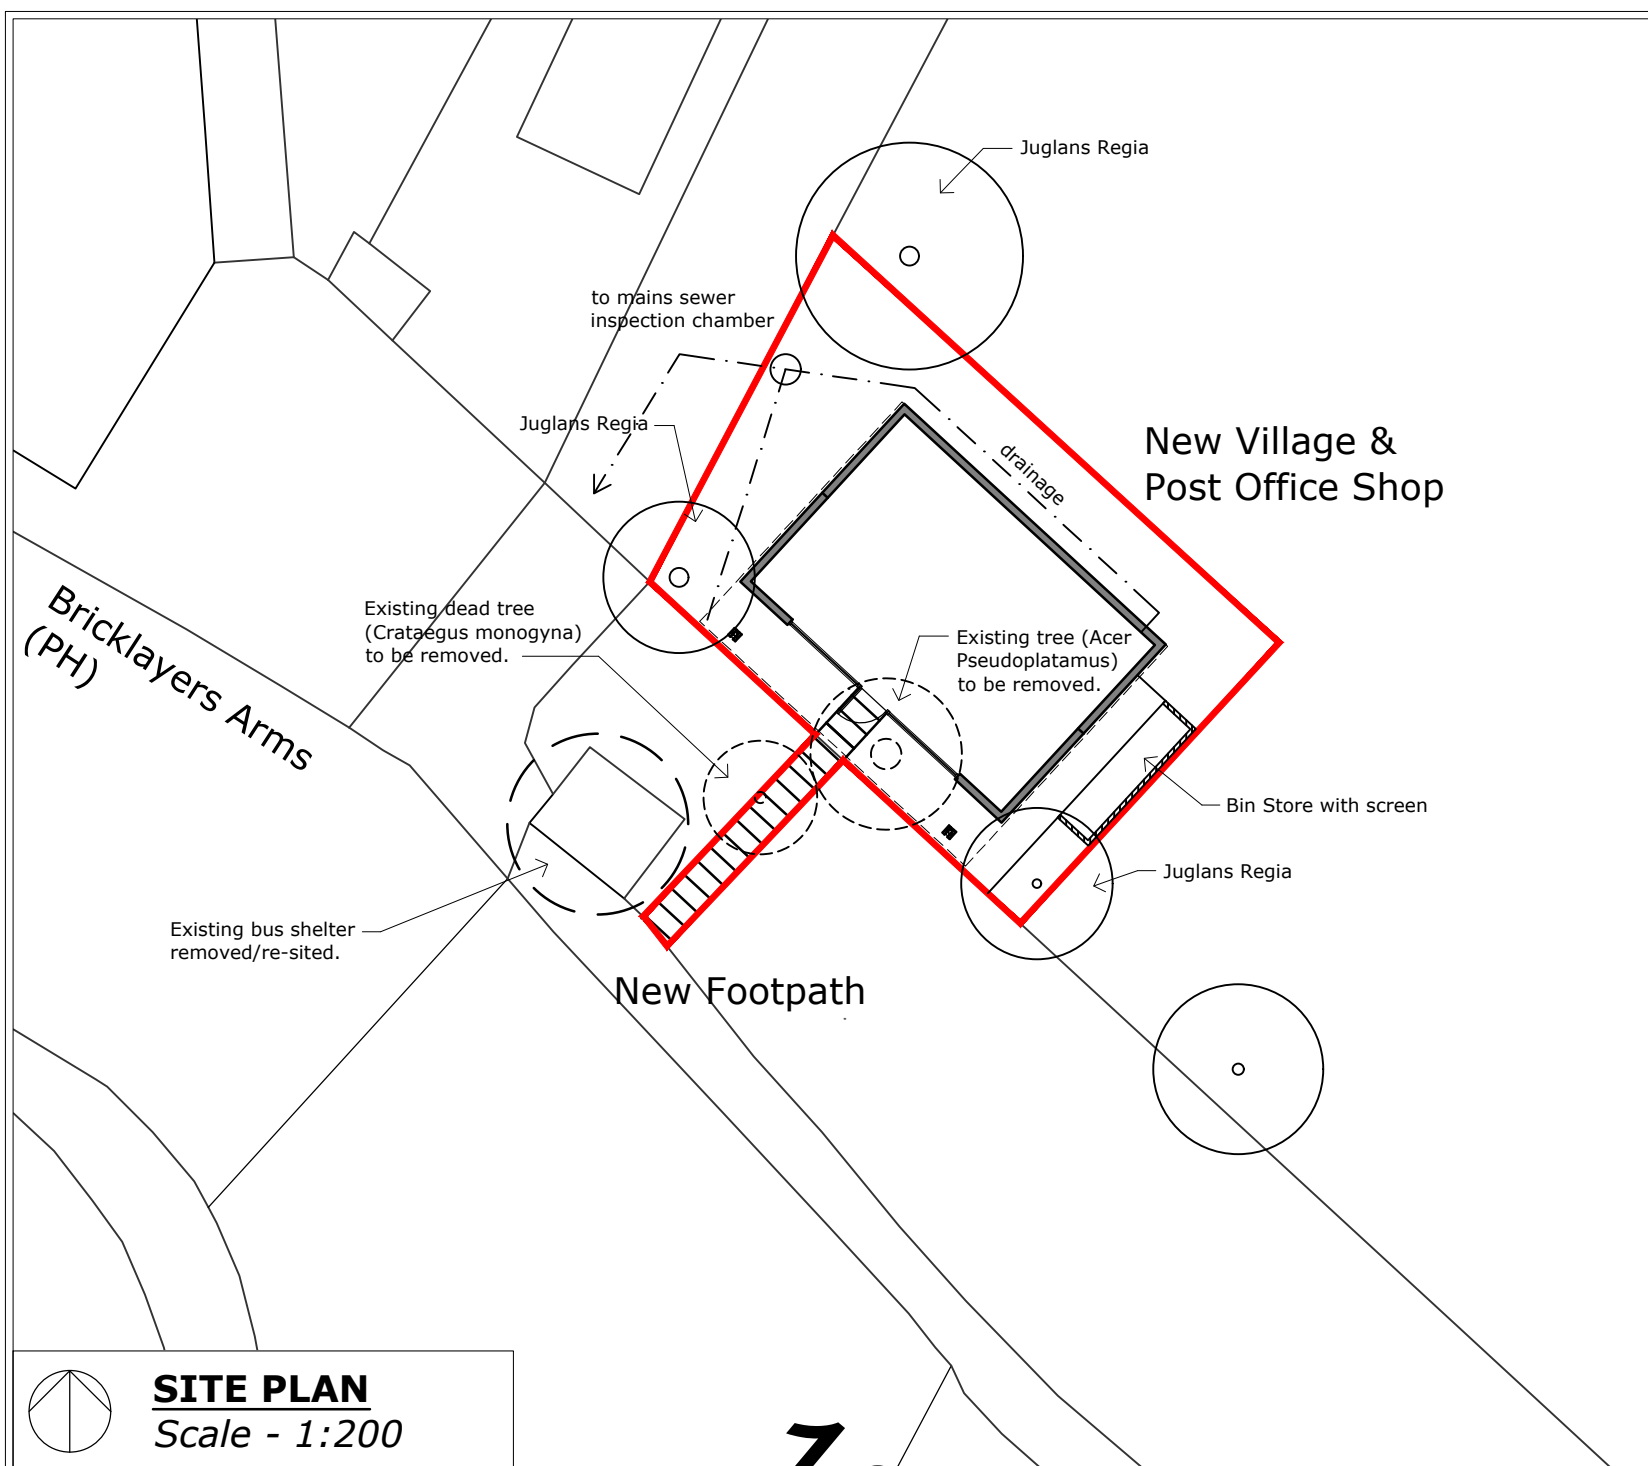

Site Area = 153.2m²

DRAFT

**Stephen George
+ Partners LLP**

Architects + Masterplanners

170 London Road
Leicester LE2 1ND
t: +44 (0)116 247 0557

www.stephengeorge.co.uk

Village Post Office & Shop
Welford Road, Creaton

Location & Site Plan

CDE Reference:

Drawing Status:	Planning	
CAD Reference:	14-045-PO-P001	
Drawn:	BK	
Team:	IY	
Date:	23/05/2017	
Scale:	Varies@A3	
Project:	Dwg no:	Rev:
14-045	P001	A