



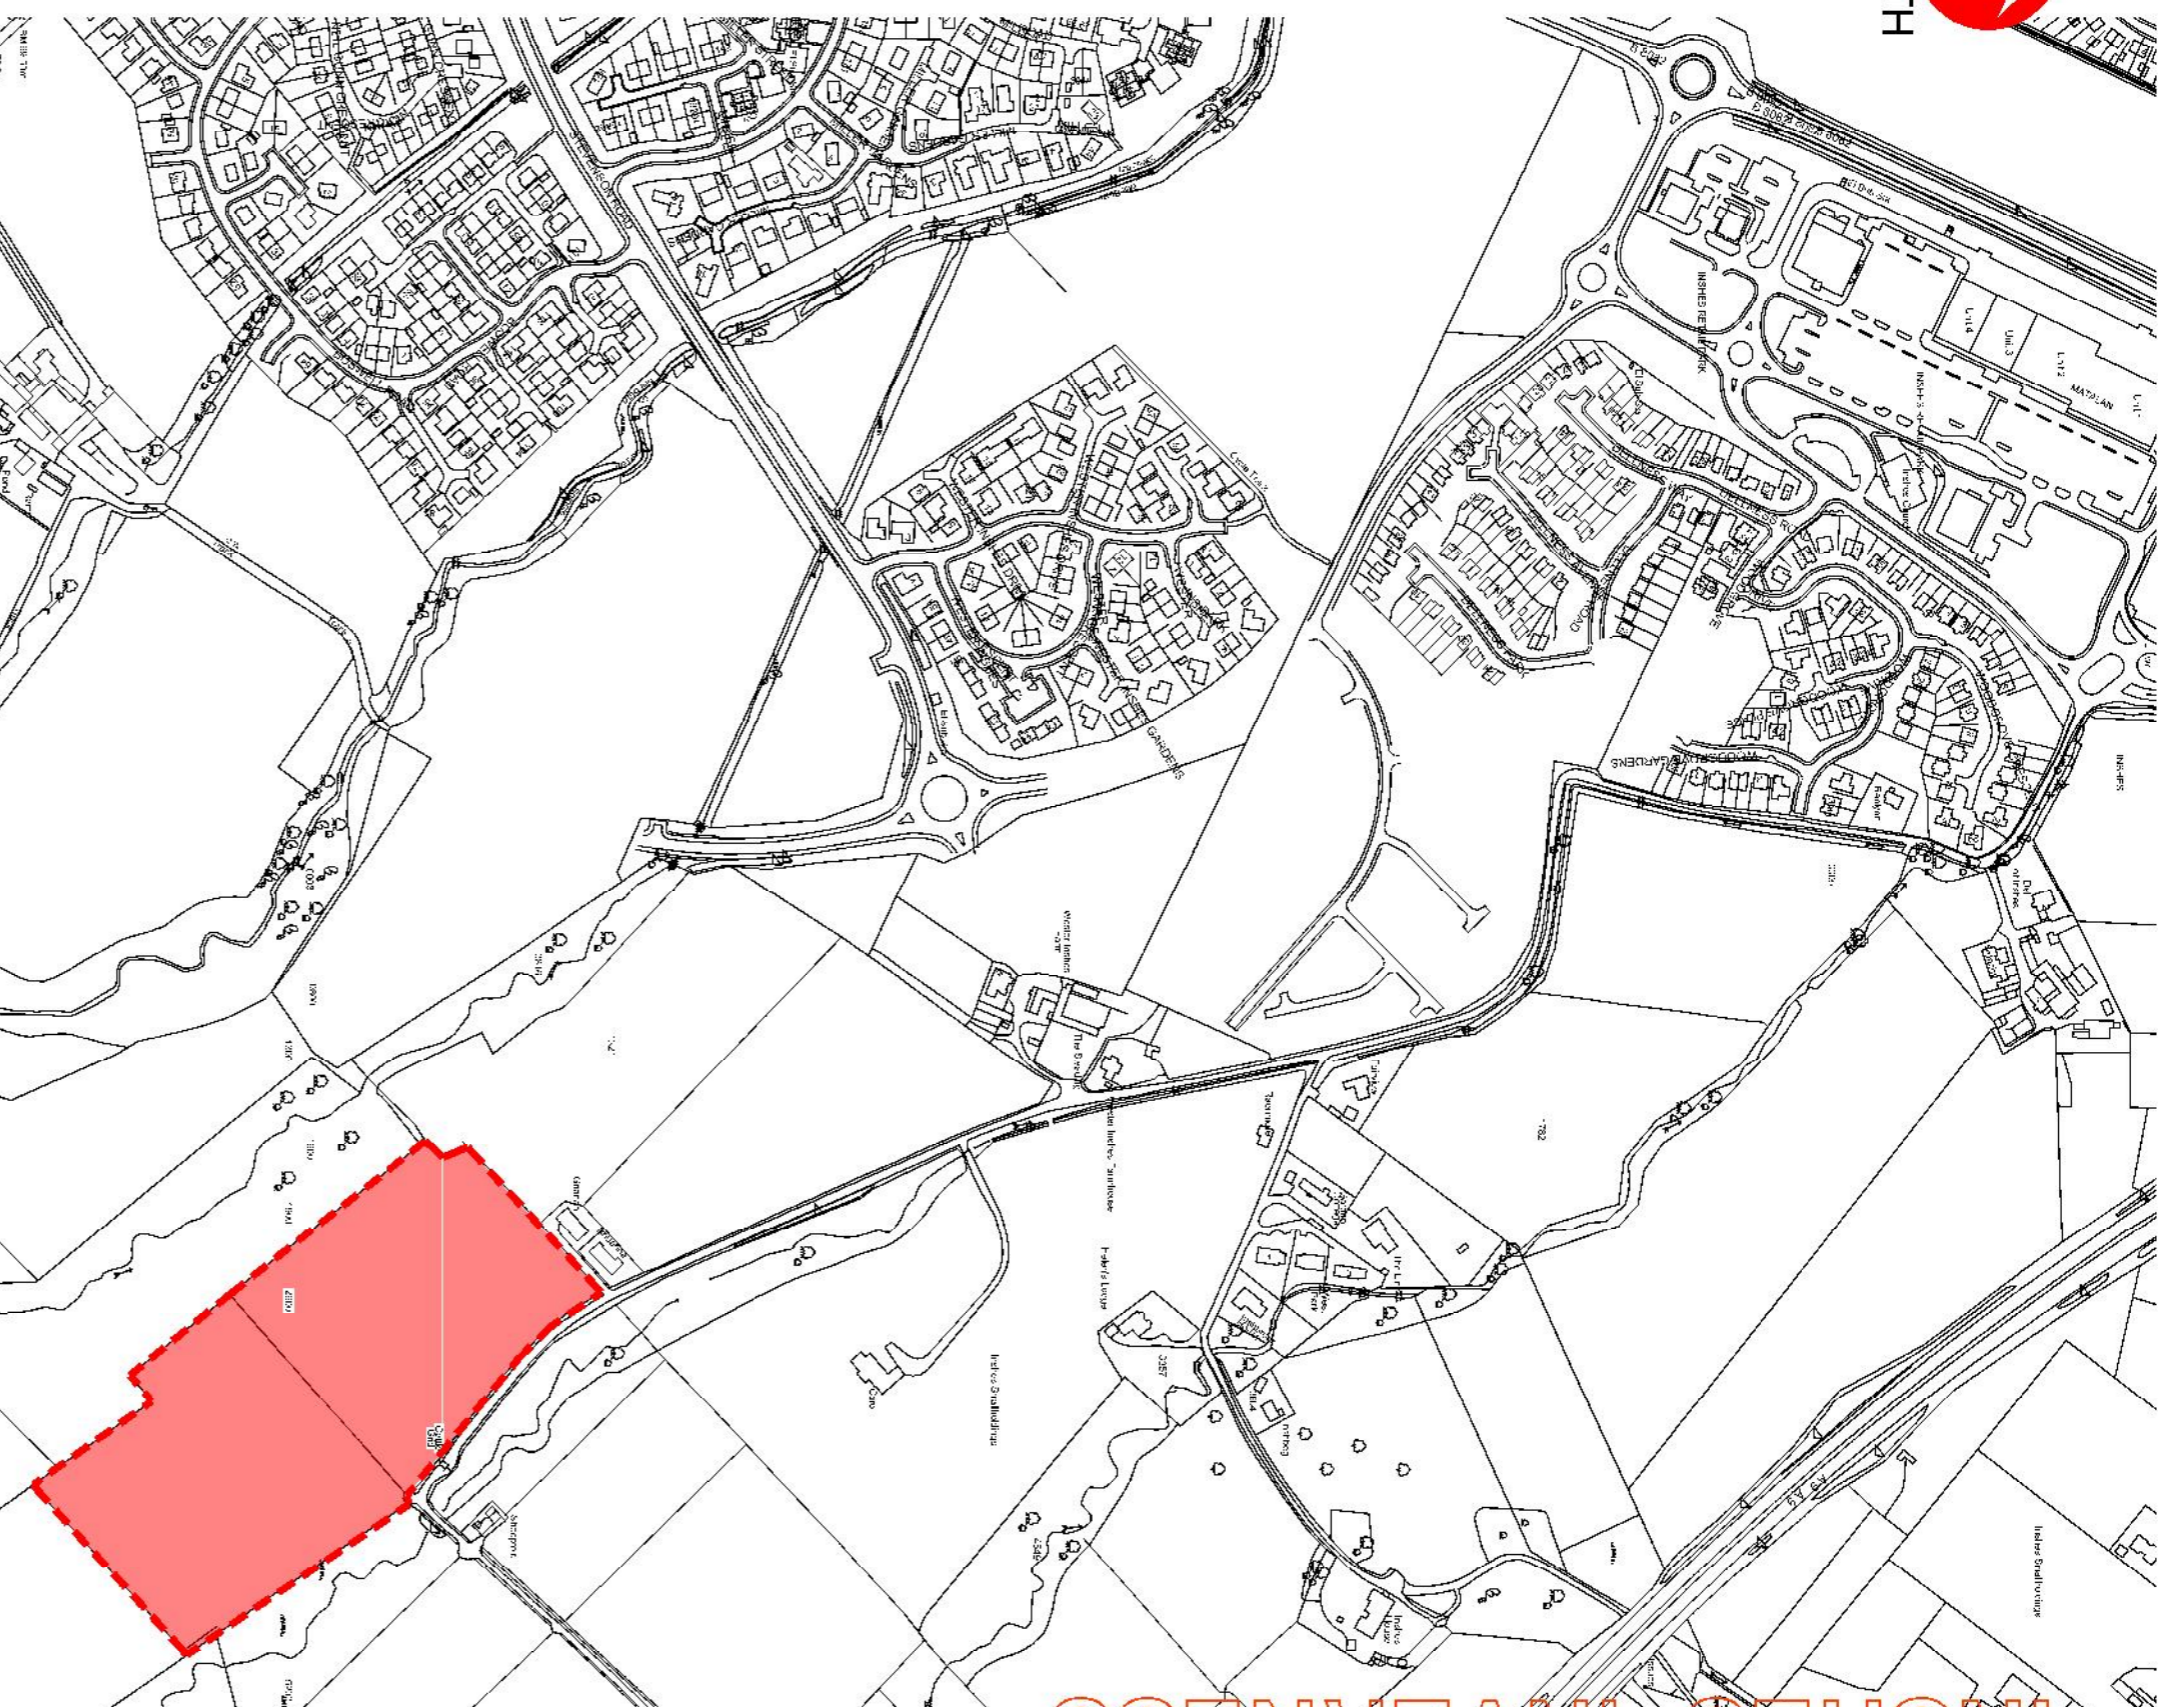

NORTH

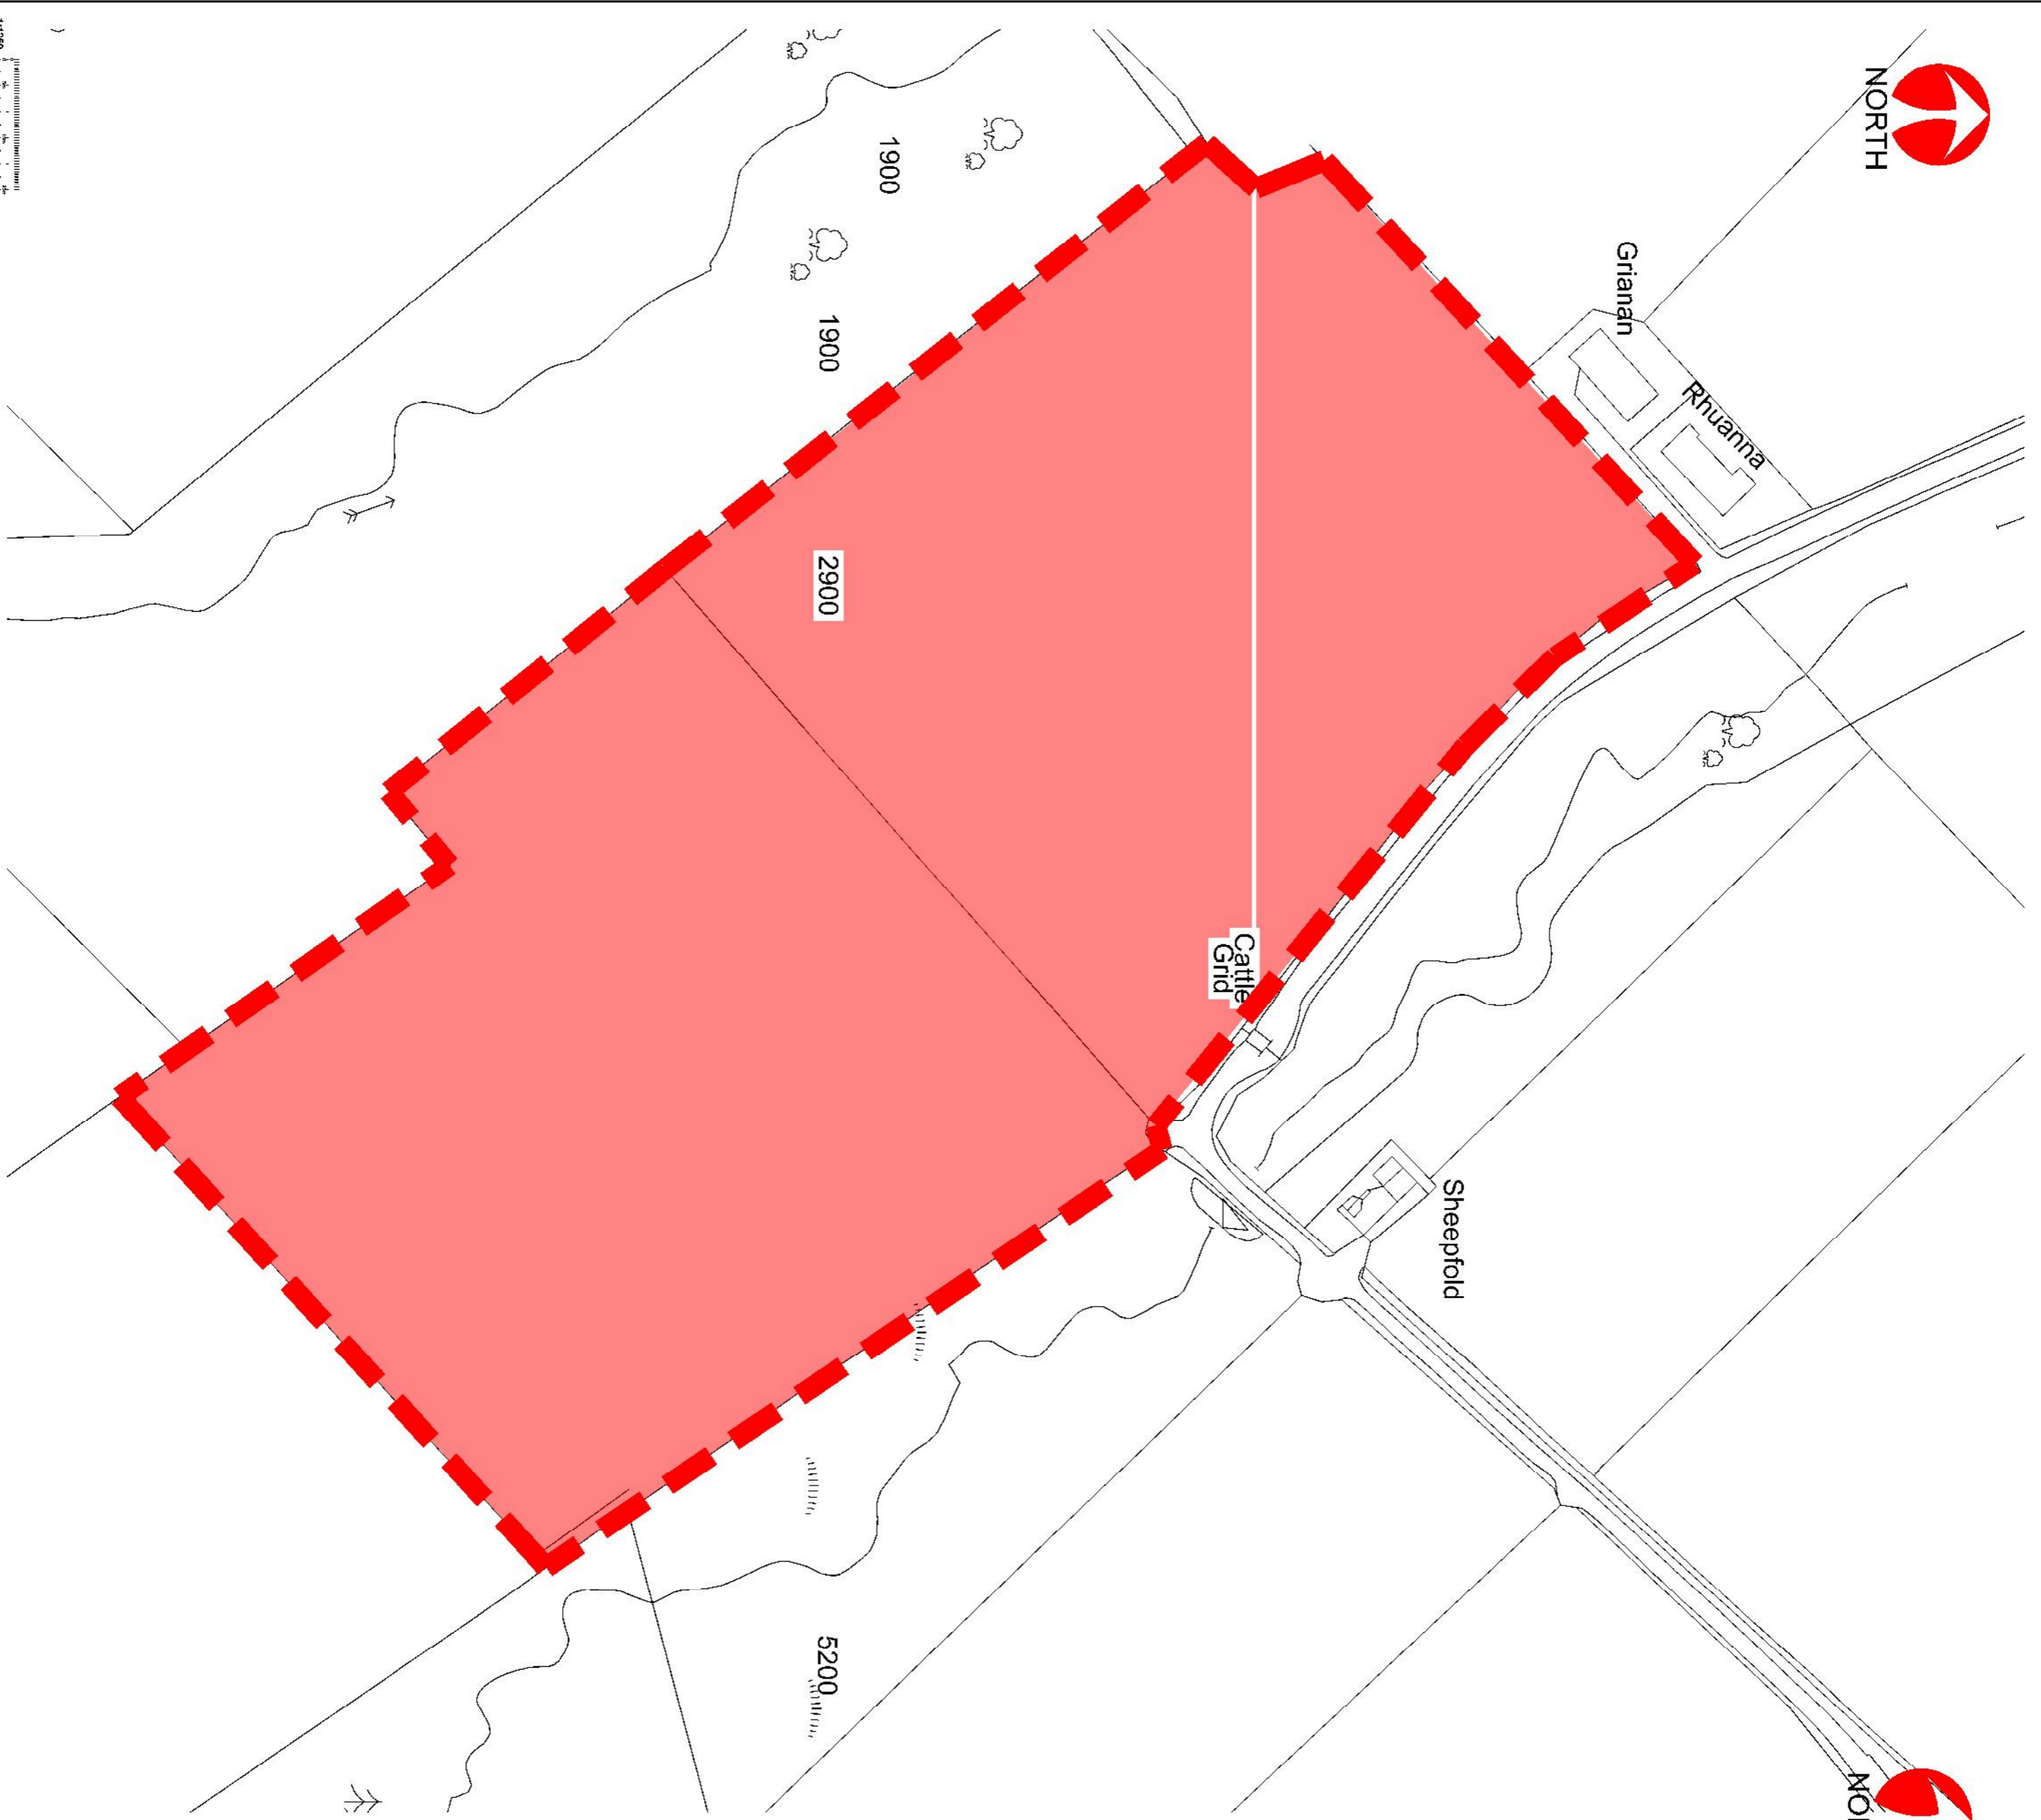

NORTH



01  
 LOCATION PLAN  
 REPRODUCTION BASED UPON THE ORDINANCE  
 SURVEYS WITH THE PERMISSION OF THE  
 CROWN COPYRIGHT RESERVED.  
 M.R.H. Architectural Design & Planning

INSHES - INVERNESS

**MRH design**  
 ARCHITECTURAL TECHNOLOGY

THE STUDIO  
 No 7 Woodside  
 Woodhill  
 Inverness IV25 1TH  
 Tel: 0149 394410  
 Fax: 0749 195140  
 Email: info@mrhdesign.co.uk  
 Web: www.mrhdesign.co.uk

DO NOT SCALE. IF IN DOUBT PLEASE ASK  
 All settings out must be checked on site prior to  
 construction. Any discrepancy must be reported to client  
 Client  
 MRS MARY A DUNCAN

Project  
 INSHES FARM  
 INSHES

Description  
 PROPOSED SITE PLAN

Scale AS NOTED @ A2  
 Date FEB 2021  
 Drawn By M.R.H.

Project No. 2020-NP-05  
 Drawing No 20-05-NP-100

© This drawing is the sole copyright of MRH Design and the associated technology  
 and should not be copied or reproduced without prior consent

