




Site Plan
Scale 1:500

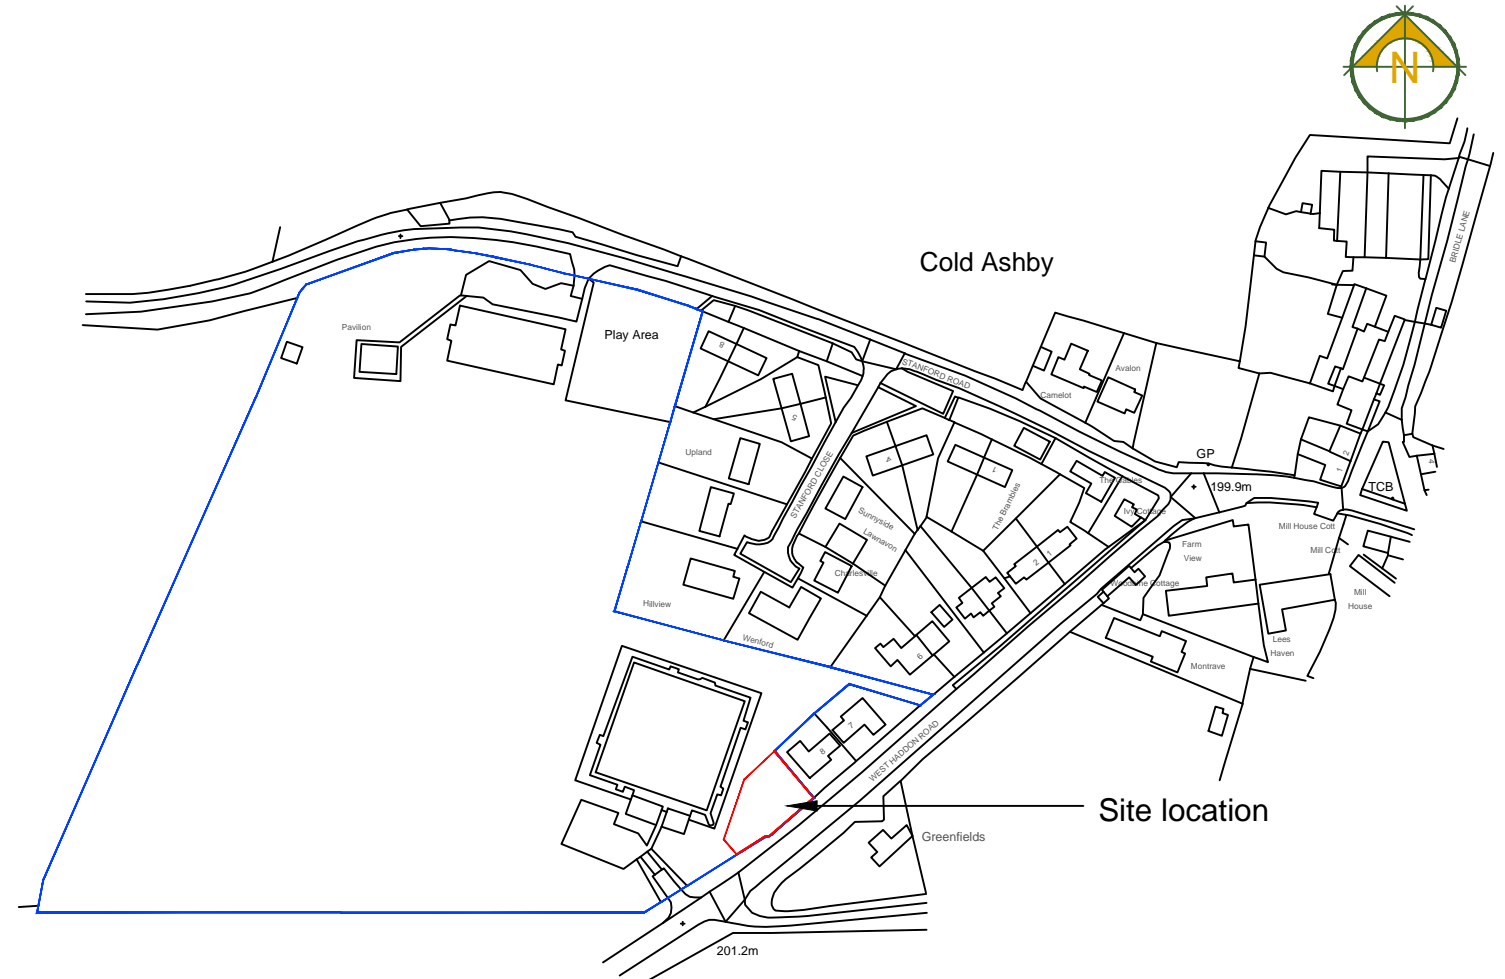

Location Plan
Scale 1:2500



Client: Hewitsons Solicitors

Project: Cold Ashby, Playing Fields, Cold Ashby, Northamptonshire, NN6

Drawing: Site Location Plan

Drawing Number:	Rev.	Scale	Paper	Drawn By:
RA18330-01		1:500 /1:1250	A3	AW
				Date: Jan 2016