

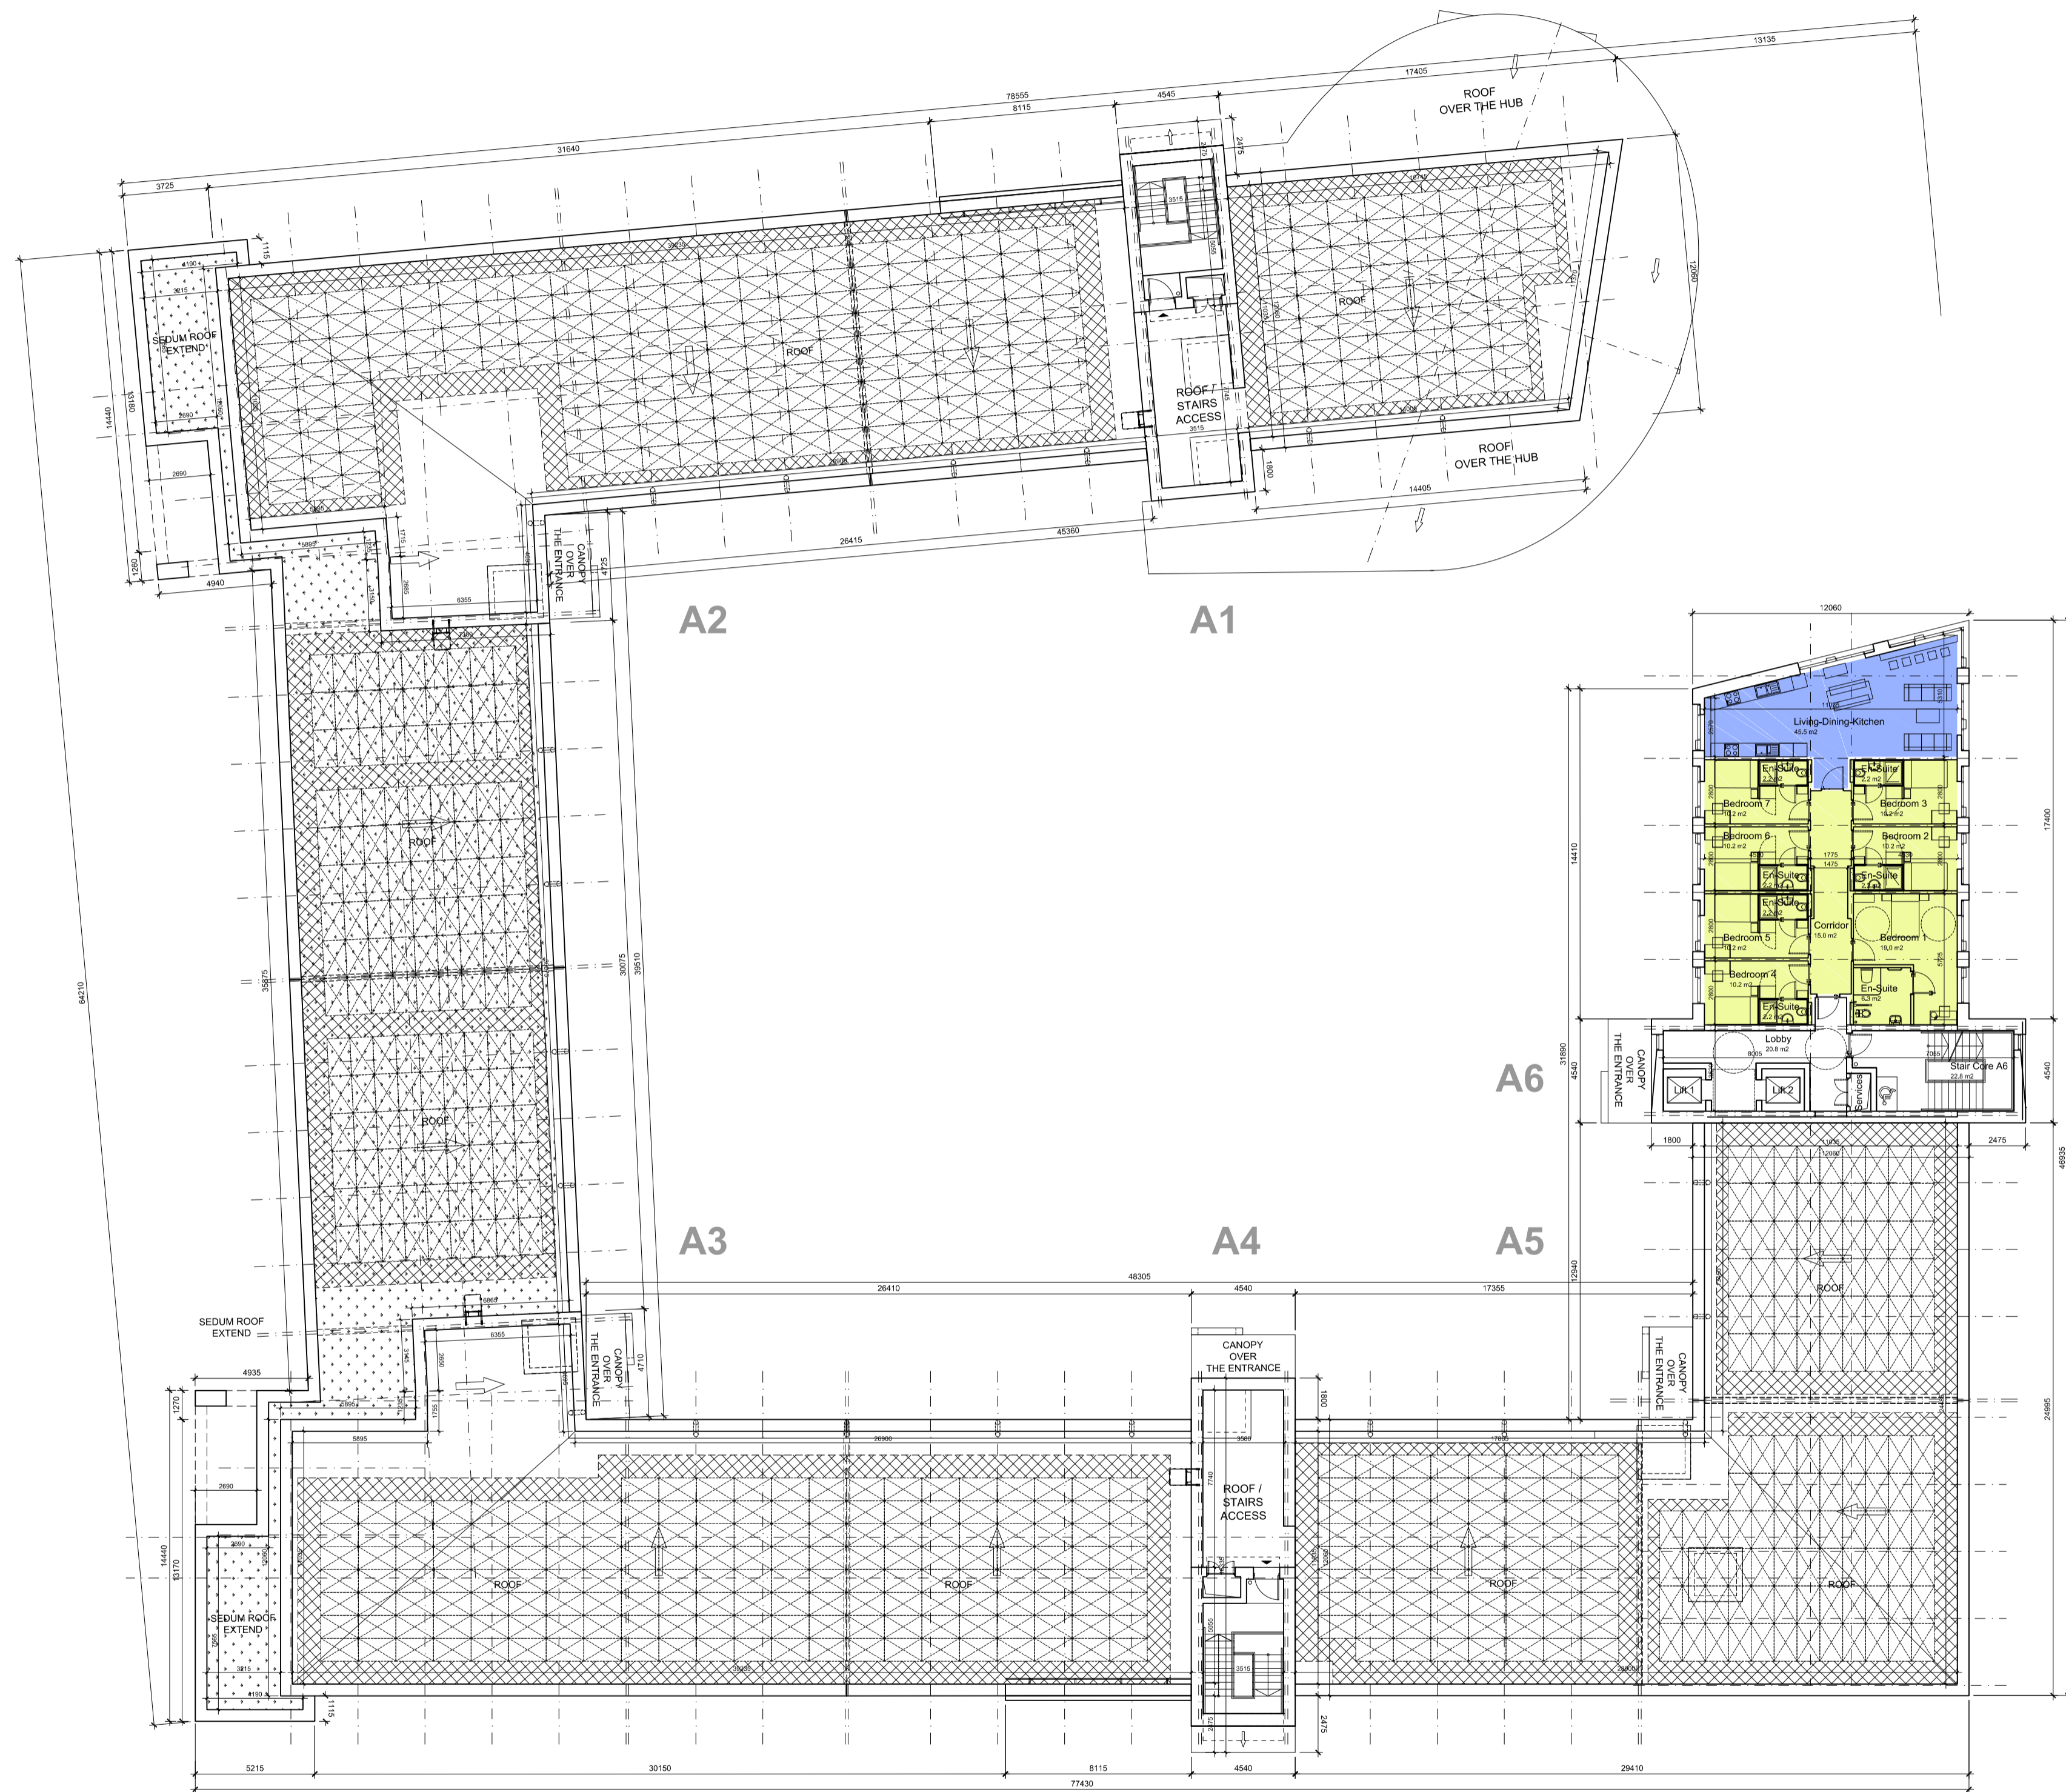


DO NOT SCALE FROM THIS DRAWING. USE FIGURED DIMENSIONS IN ALL CASES. VERIFY DIMENSIONS ON SITE AND REPORT ANY DISCREPANCIES TO THE ARCHITECTS IMMEDIATELY. THIS DRAWING IS TO BE READ IN CONJUNCTION WITH THE ARCHITECTS SPECIFICATION. © THIS DRAWING IS COPYRIGHT AND MAY ONLY BE REPRODUCED WITH THE ARCHITECTS PERMISSION.

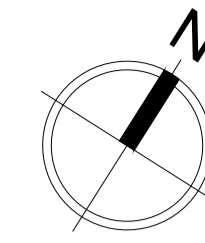

NOTES

KEY PLAN

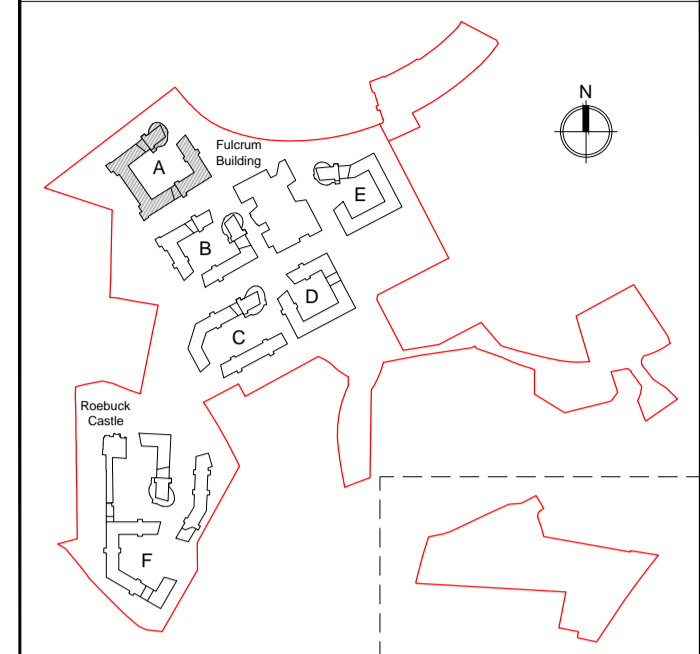

LEGEND

- APARTMENT SIZES
- 8 - BED
  - 7 - BED WITH AMBULANT
  - 7 - BED
  - 6 - BED
  - 5 - BED
  - 4 - BED
  - LIVING-DINING-KITCHEN
  - SEDUM ROOF EXTEND
  - SOLAR PANELS



REV	DTE	DRN	ISSUE

REV	DTE	DRN	ISSUE

**redcy architecture + urbanism**

Redcy Architecture + Urbanism  
Dublin Office  
Dartry Mills, Dartry Road, Dublin 6.  
T: +353 (0)1 4987000  
W: www.redcyarchitecture.com  
E: info@redcyarchitecture.com

3.1 PLANNING

JOB  
UCD STUDENT RESIDENCES  
MASTERPLAN

CLIENT  
UCD

DRAWING  
RESIDENT BLOCKS A  
SEVENTH FLOOR PLAN

DATE	04.11.2016	SCALE	1:200 @ A1
DRN.	Andrew Murphy	CHECKED	Hans Smit

JOB NO.	DWG NO.	REVISION
15-052	3.1_117	

BLOCK A - APARTMENTS SEVENTH FLOOR PLAN  
SCALE 1:200