

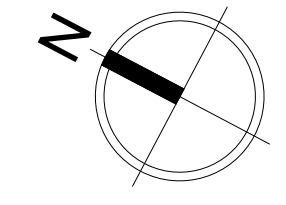


DO NOT SCALE FROM THIS DRAWING. USE FIGURED DIMENSIONS IN ALL CASES. VERIFY DIMENSIONS ON SITE AND REPORT ANY DISCREPANCIES TO THE ARCHITECTS IMMEDIATELY. THIS DRAWING IS TO BE READ IN CONJUNCTION WITH THE ARCHITECTS SPECIFICATION. © THIS DRAWING IS COPYRIGHT AND MAY ONLY BE REPRODUCED WITH THE ARCHITECTS PERMISSION.

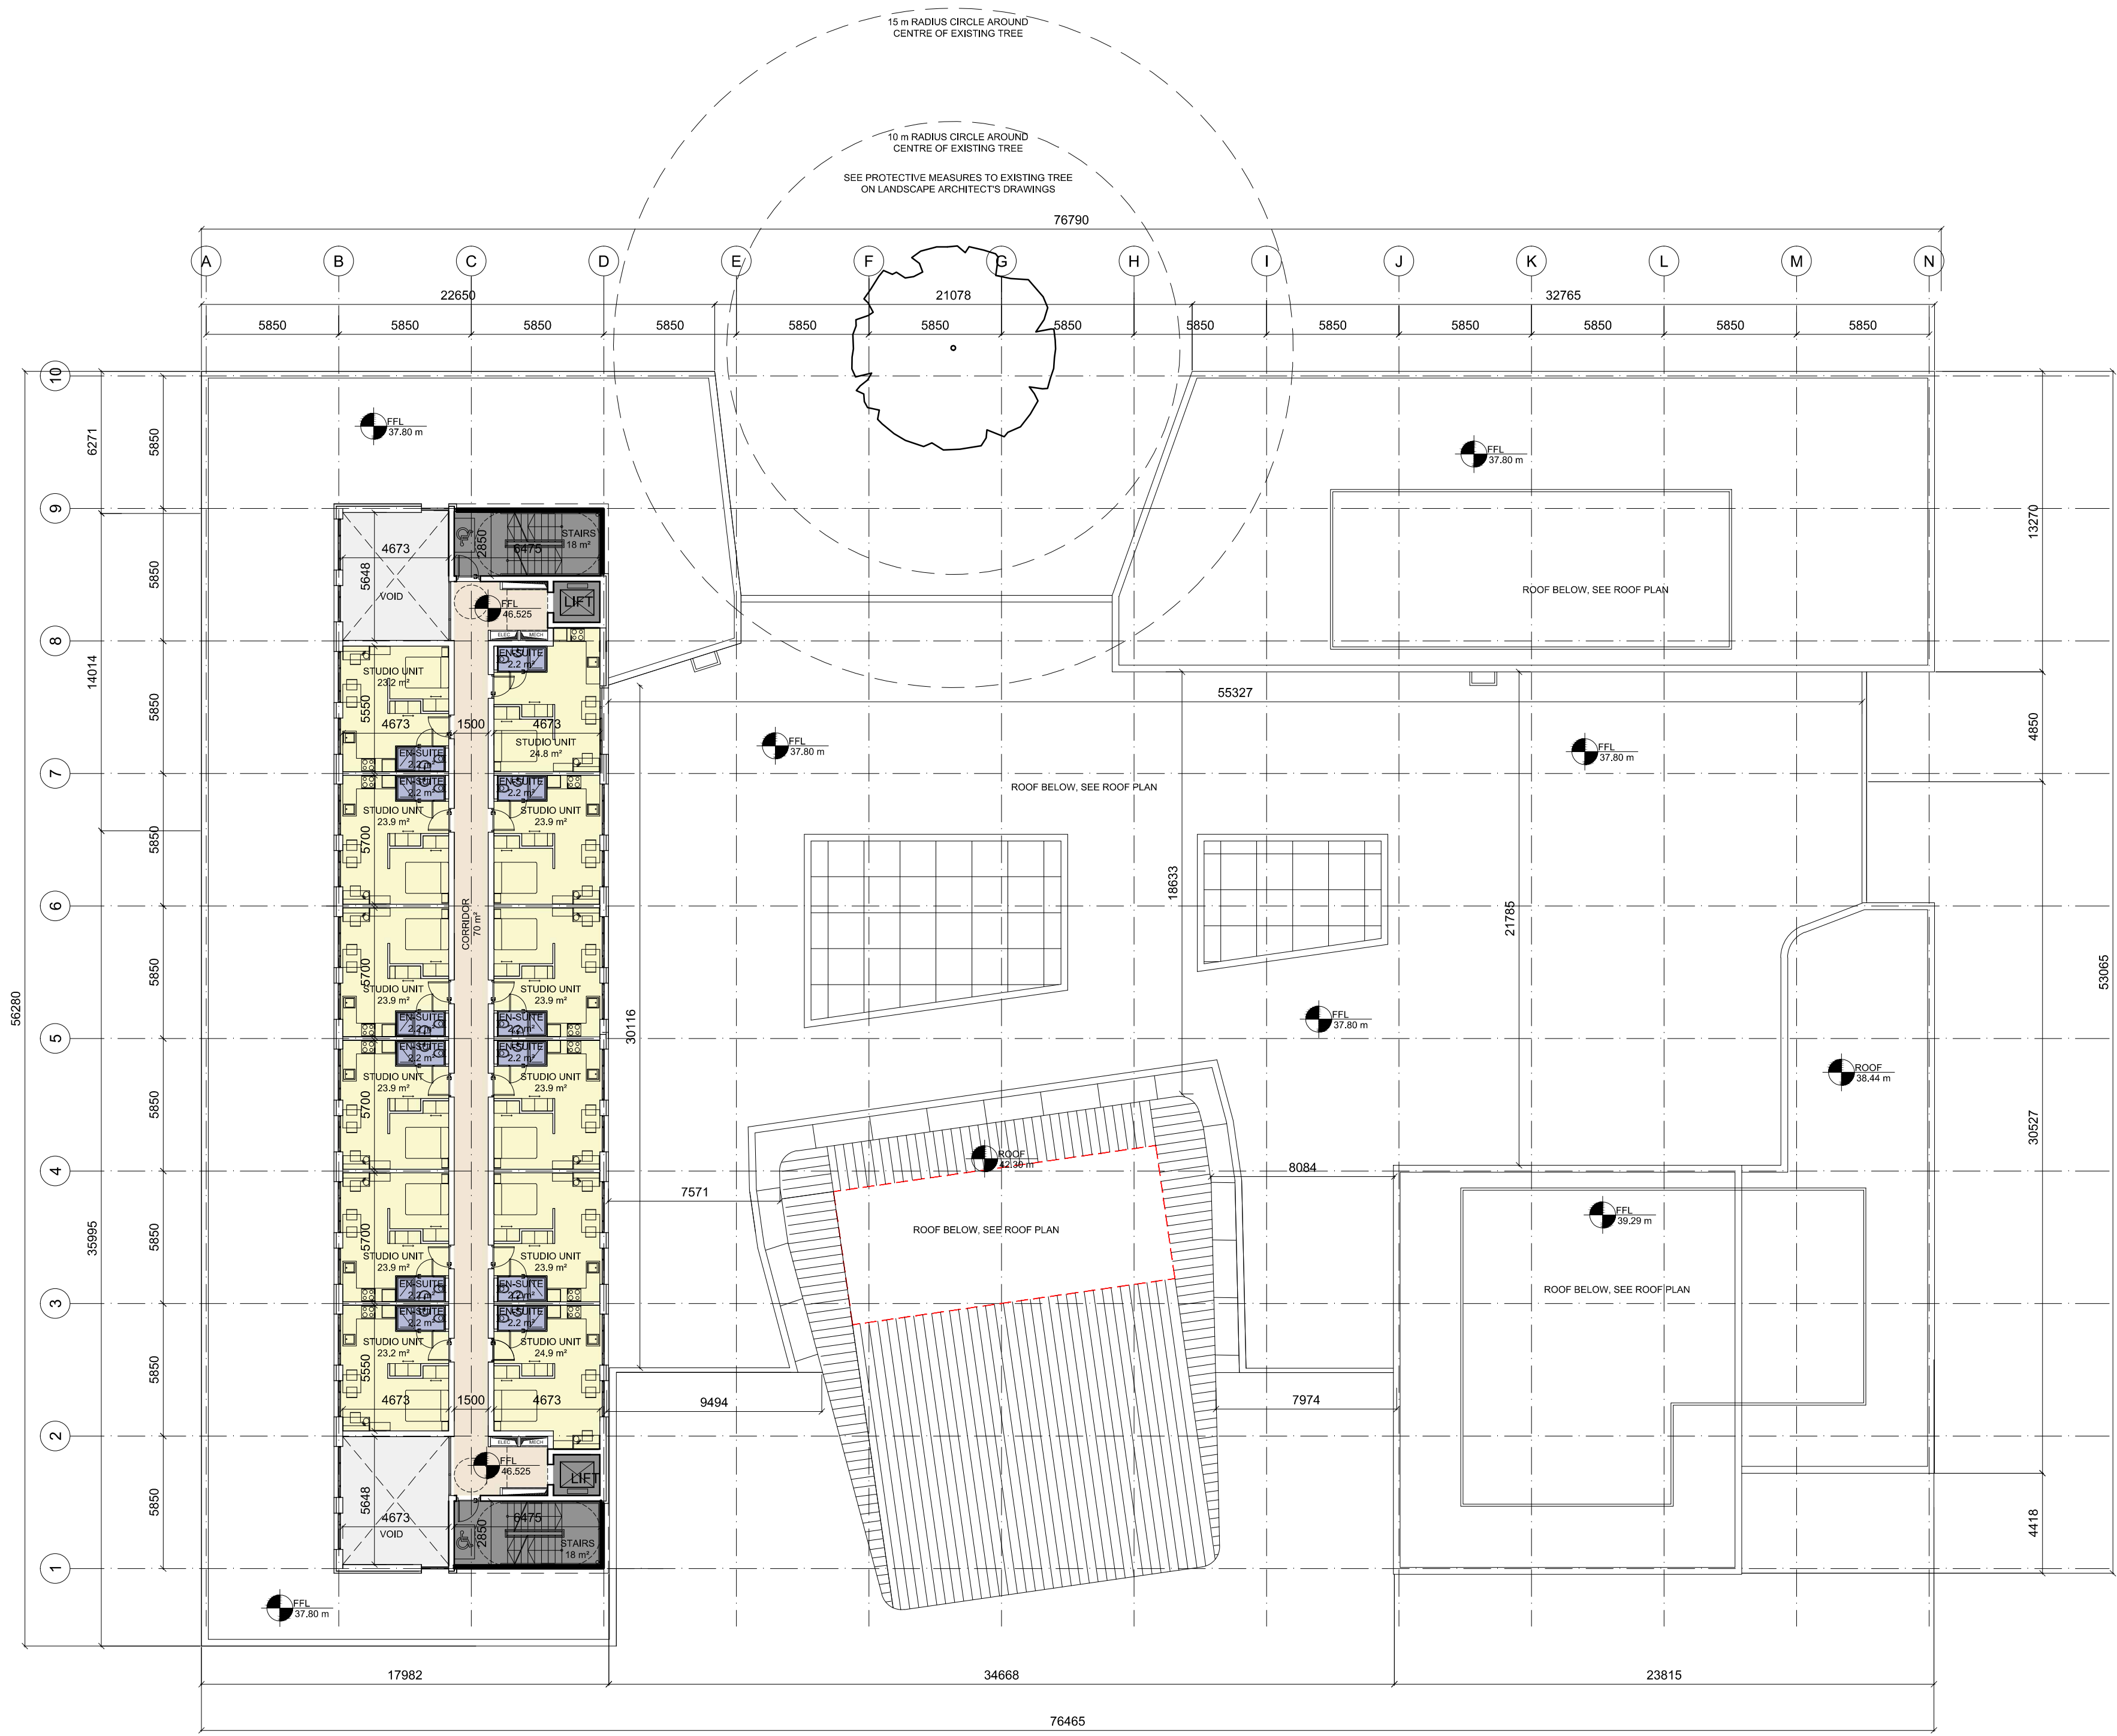

NOTES

KEY PLAN

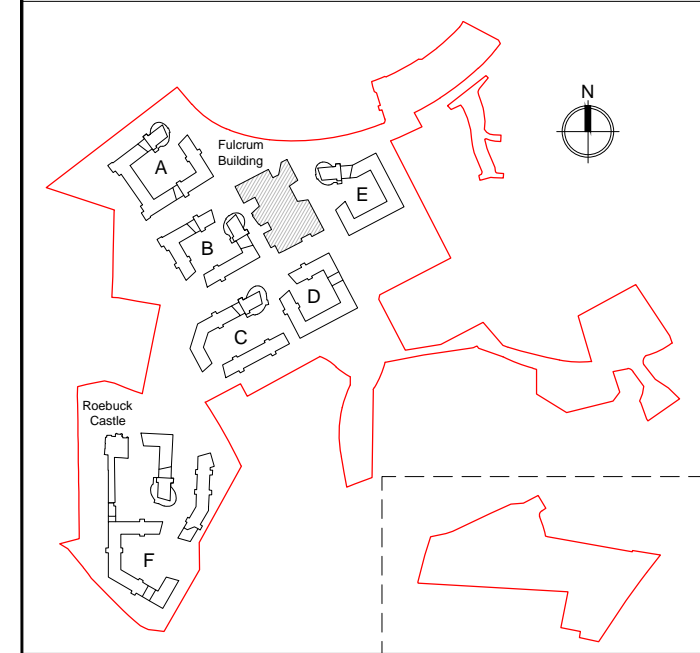

FULCRUM BUILDING - FIFTH FLOOR PLAN



REV	DTE	DRN	ISSUE

**reddyarchitecture+urbanism**

Reddy Architecture + Urbanism  
 Dublin Office:  
 Darryl Mills, Darryl Road, Dublin 6.  
 T: +353 (0)1 4987000  
 W: www.reddyarchitecture.com  
 E: info@reddyarchitecture.com

3.1 PLANNING

JOB  
 UCD STUDENT RESIDENCES  
 FULCRUM BUILDING

CLIENT  
 UCD

DRAWING  
 RESIDENCE 5th FLOOR PLAN

DATE	02.05.2017	SCALE	1:200 @ A1
DRN.	B. Keresztury	CHECKED	W. Power

JOB NO.	DWG NO.	REVISION
P15-052	3.1_189_1	