

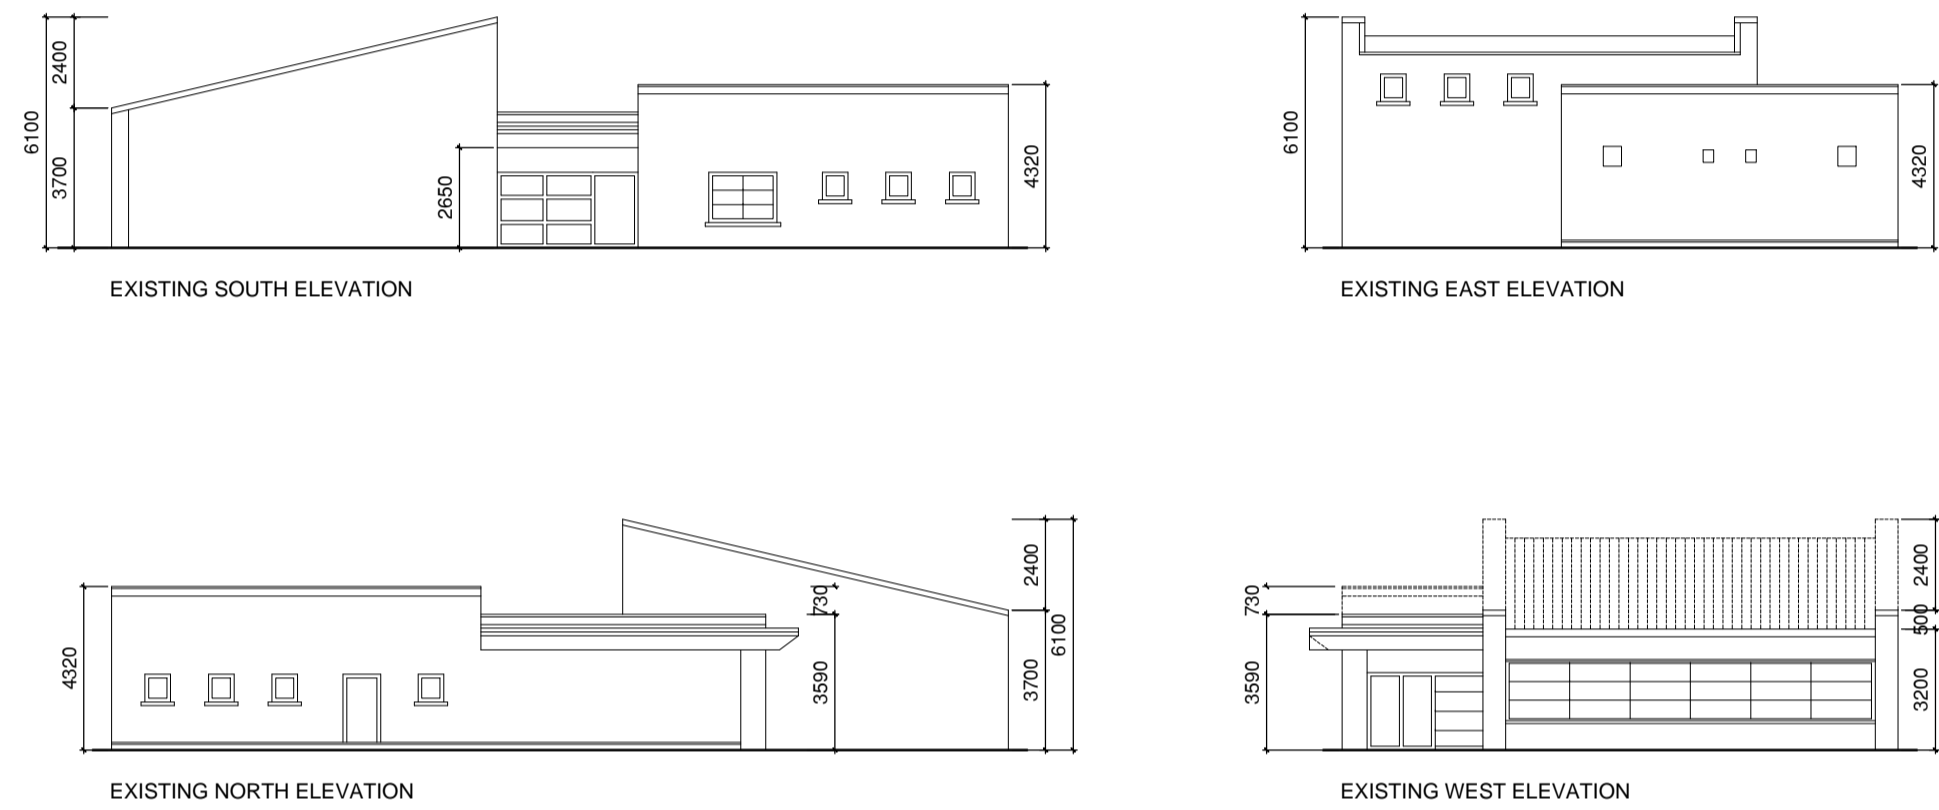
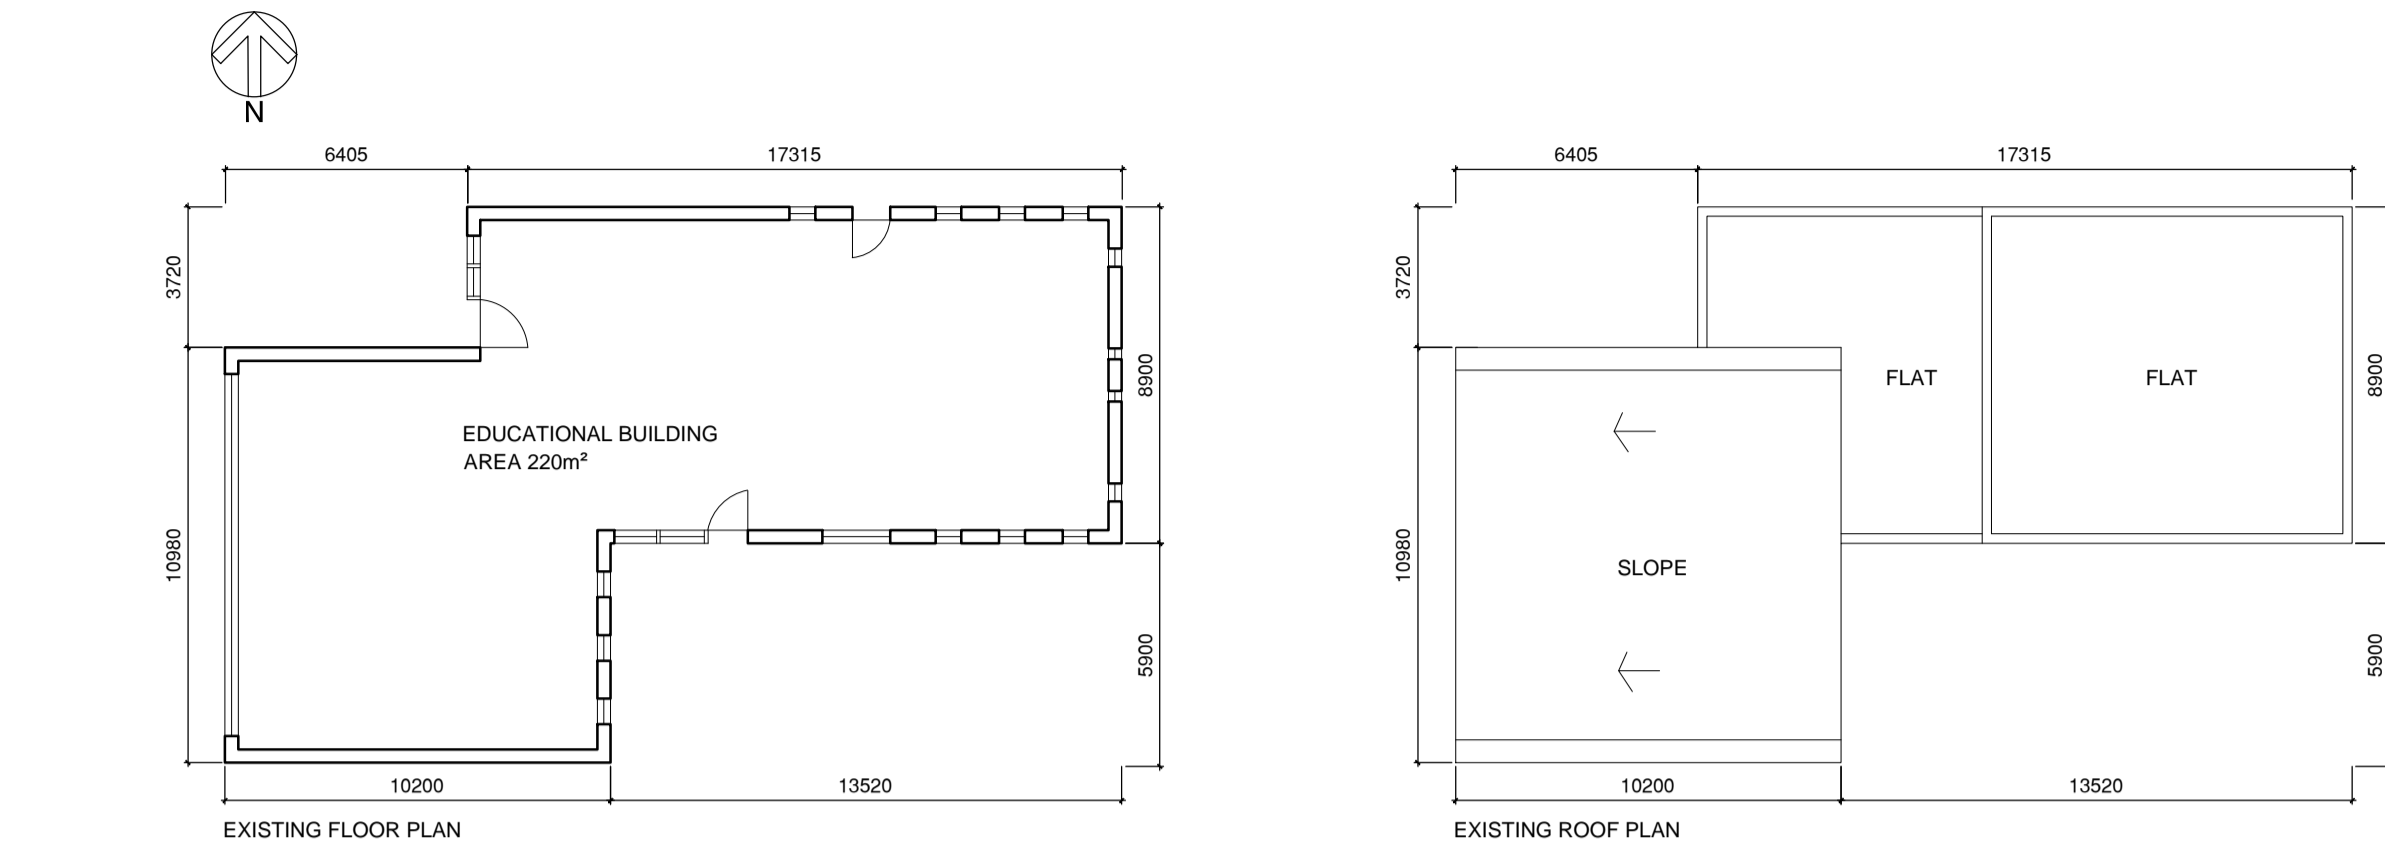



1- CONFUCIUS BUILDING (EDUCATIONAL)

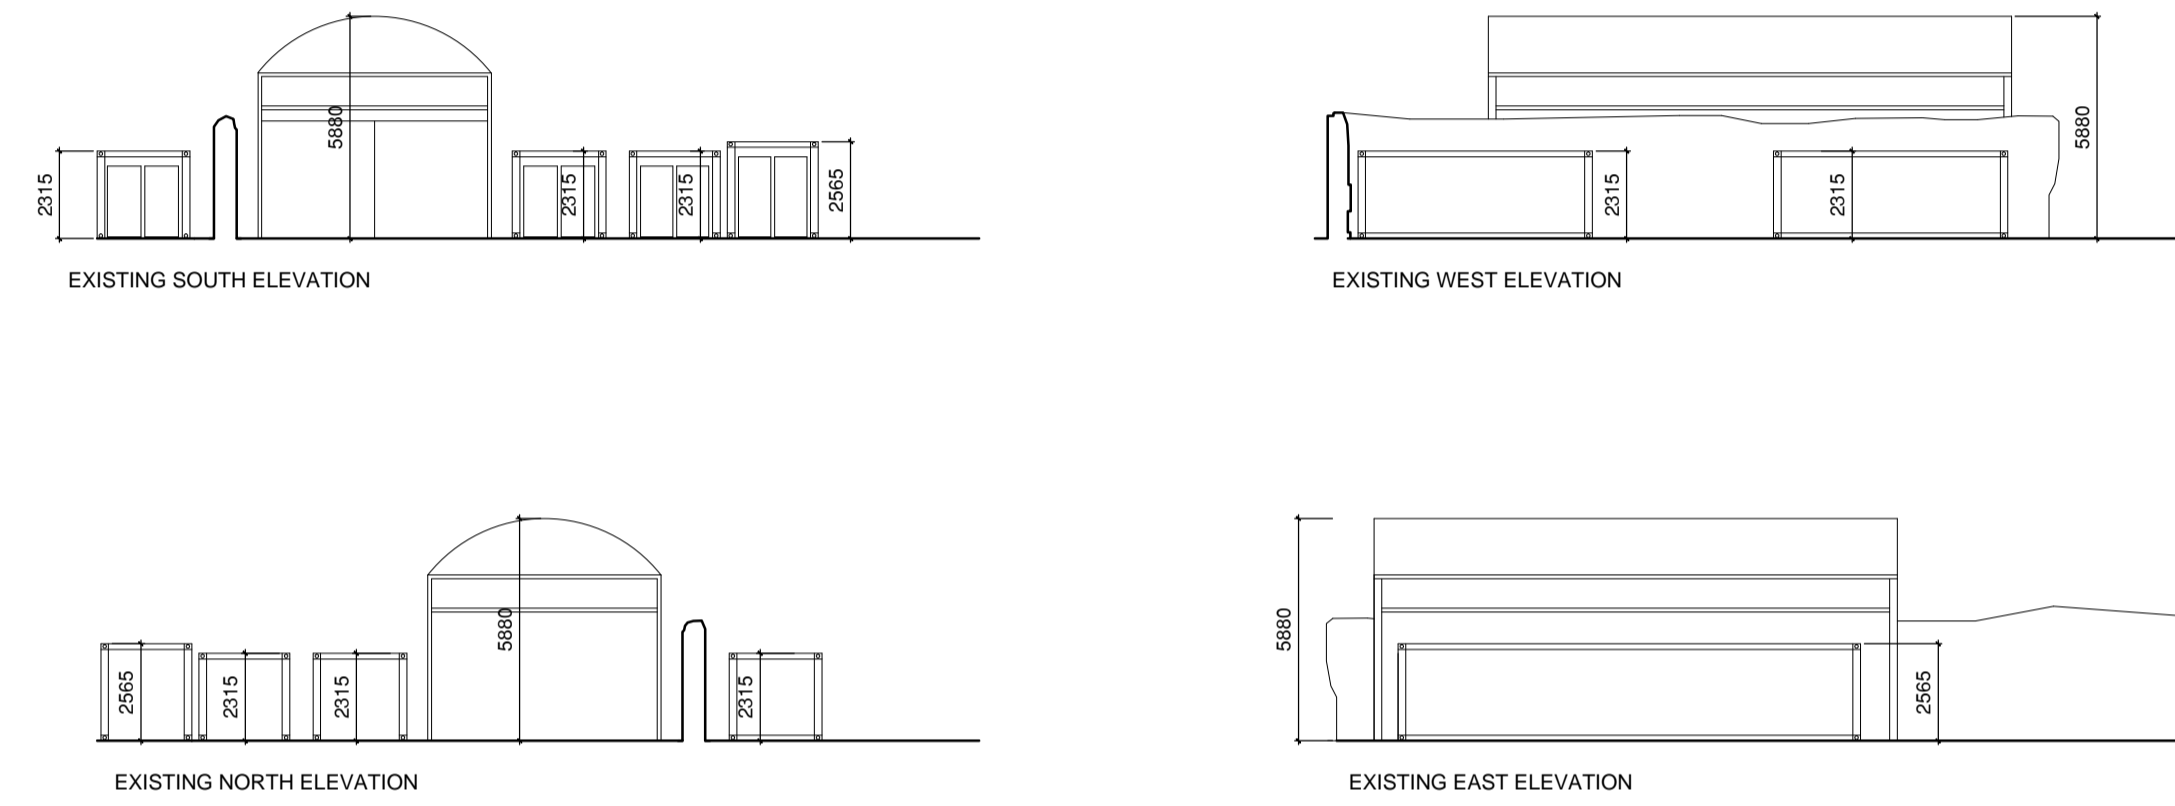



2- STORAGE SHEDS

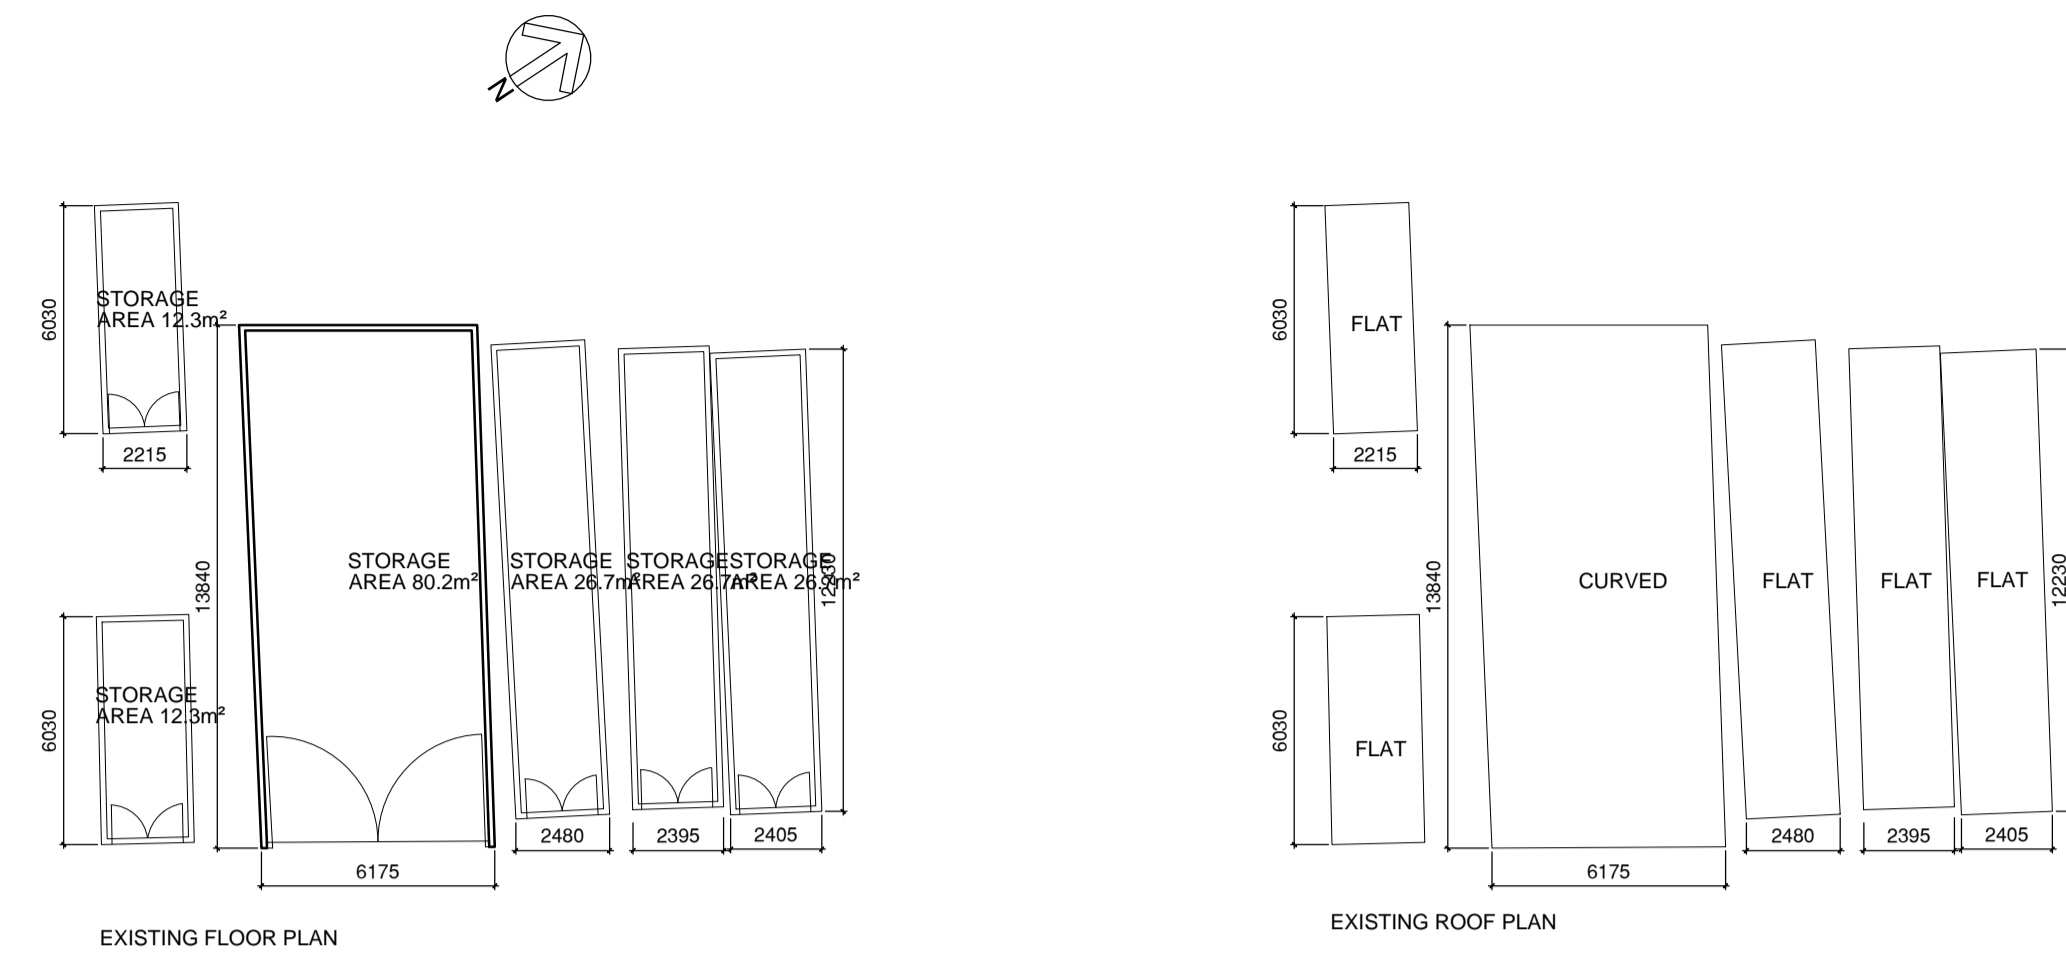



6- ESB SUB-STATION

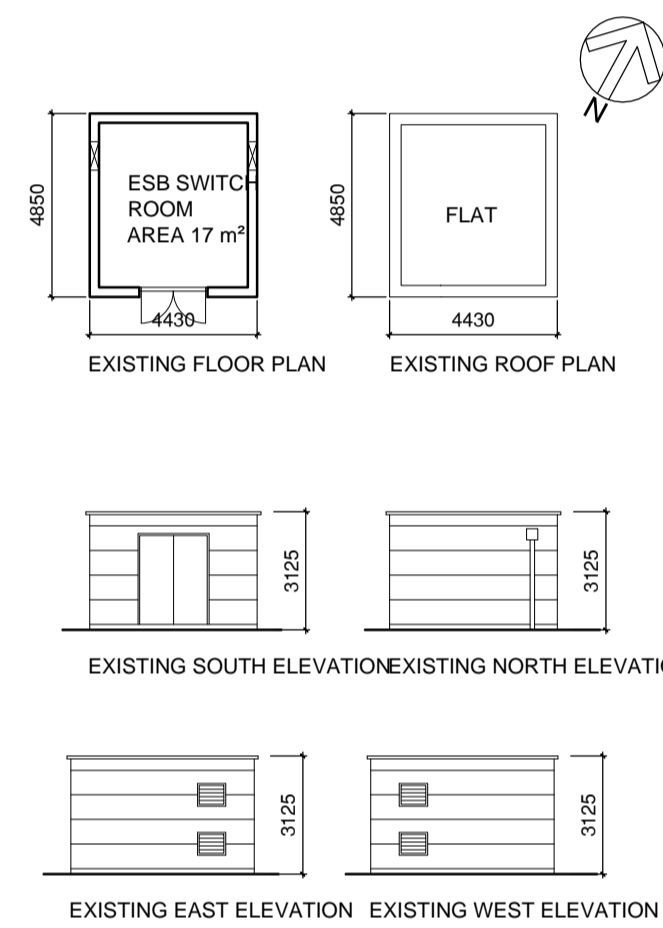


5- GARAGE AND STORAGE SHEDS

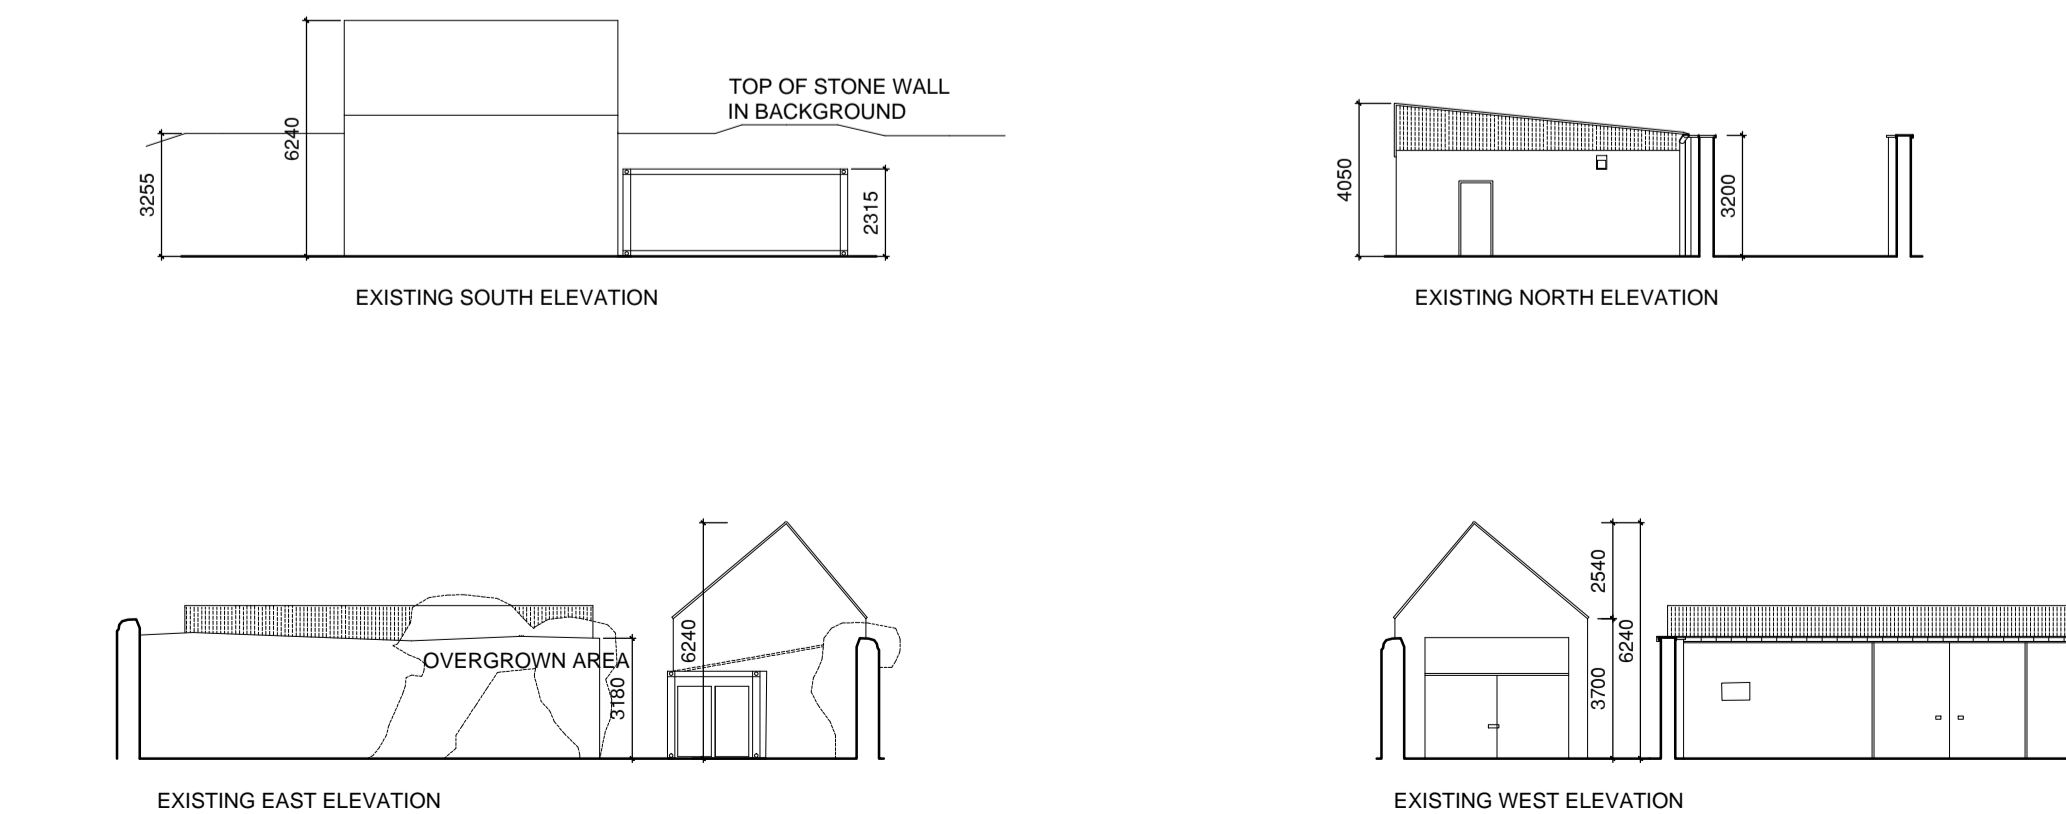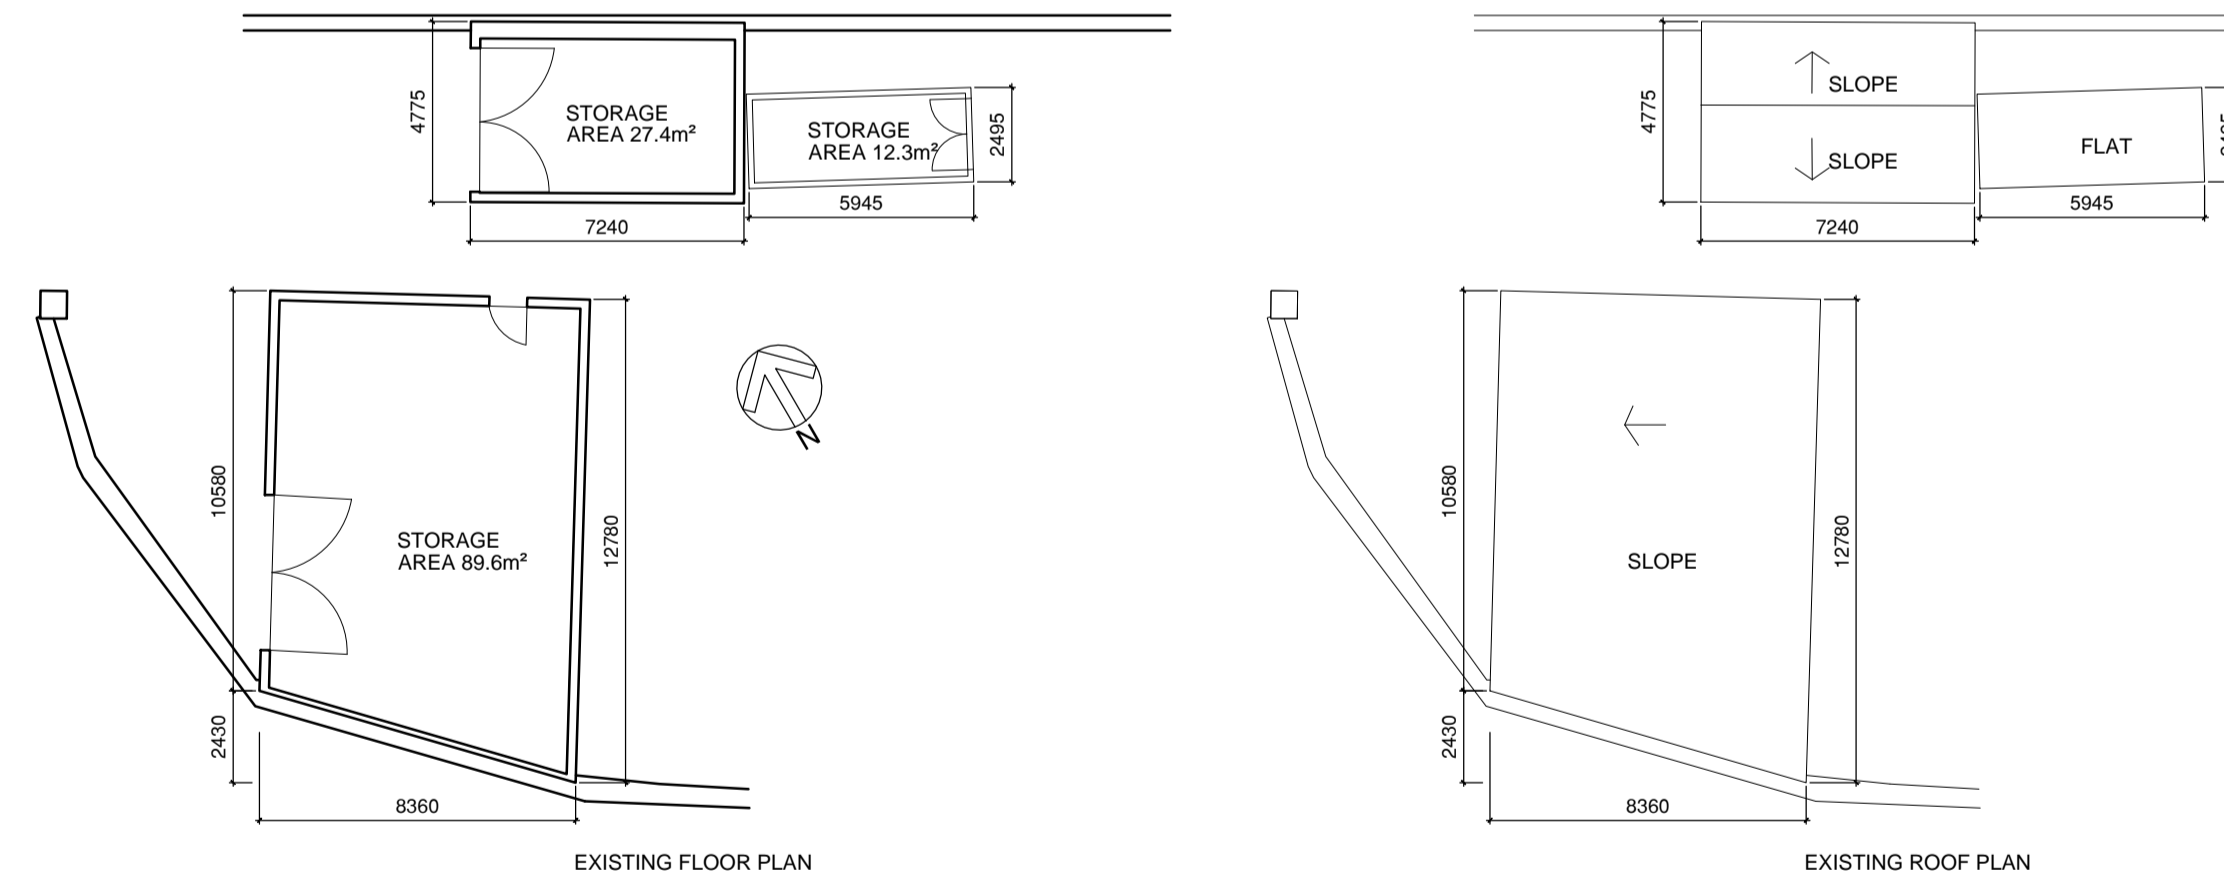

3- STORAGE SHEDS

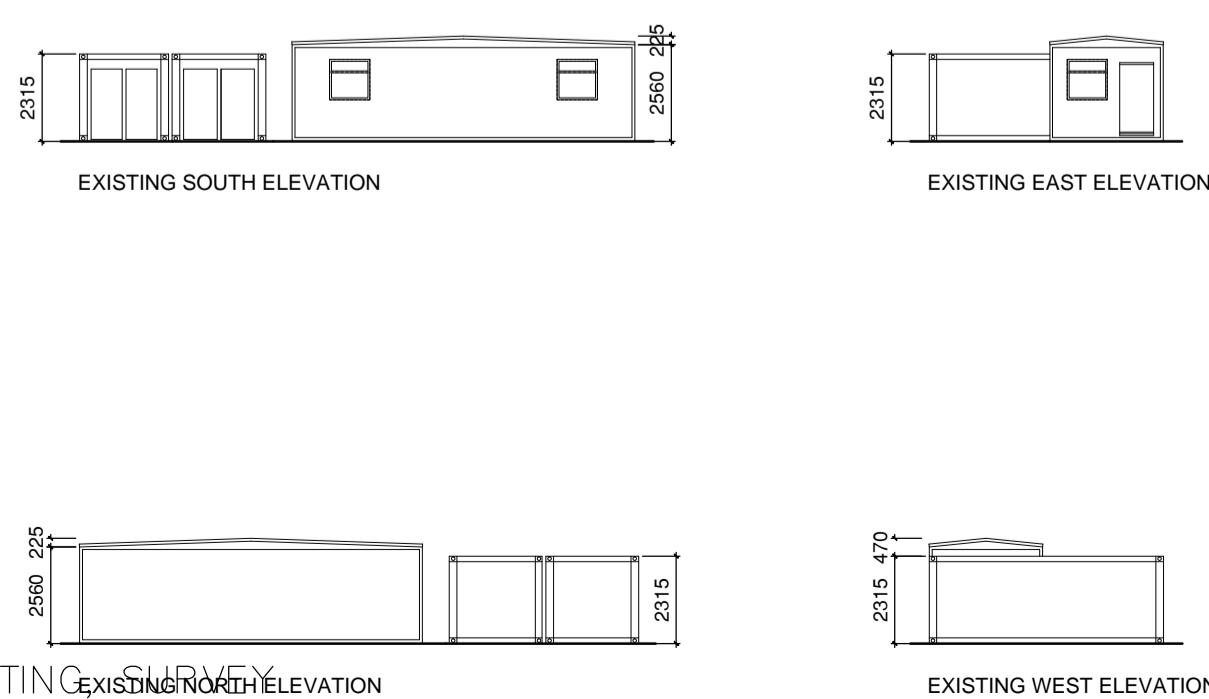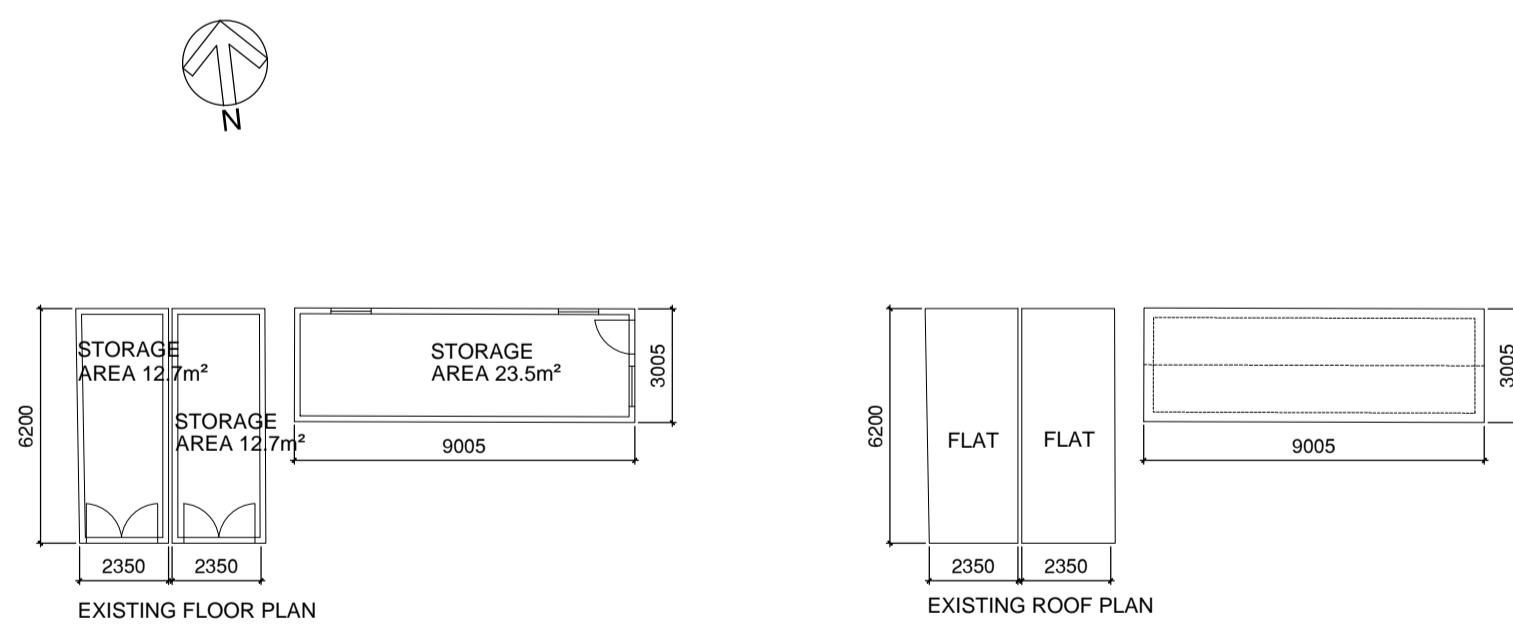


4- SECURITY POSTS (A AND B LOCATIONS)

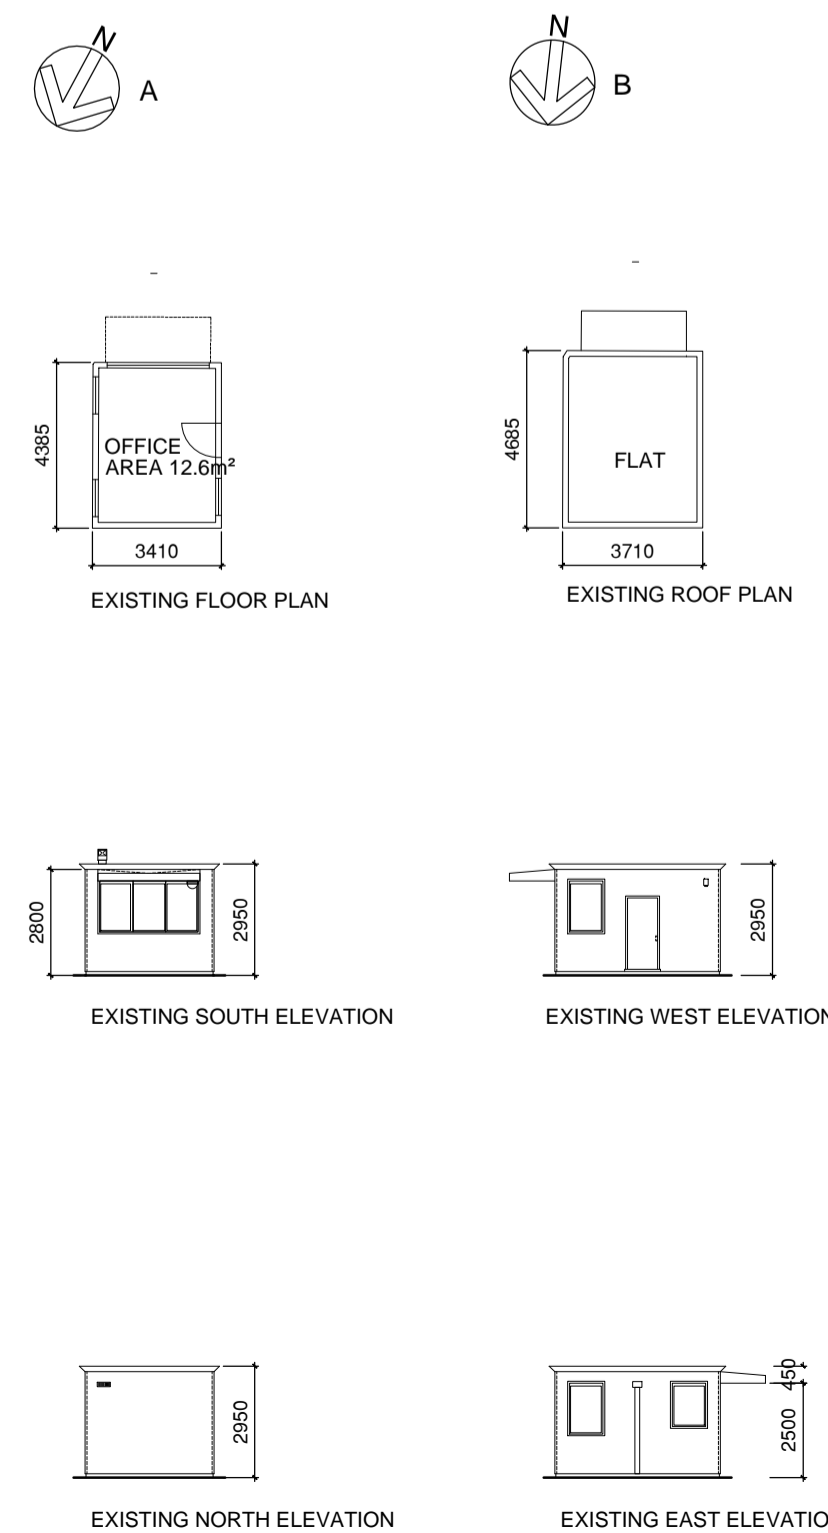

DO NOT SCALE FROM THIS DRAWING. USE FIGURED DIMENSIONS IN ALL CASES. VERIFY DIMENSIONS ON SITE AND REPORT ANY DISCREPANCIES TO THE ARCHITECTS IMMEDIATELY. THIS DRAWING TO BE READ IN CONJUNCTION WITH THE ARCHITECTS SPECIFICATION. © THIS DRAWING IS COPYRIGHT AND MAY ONLY BE REPRODUCED WITH THE ARCHITECTS PERMISSION.

NOTES

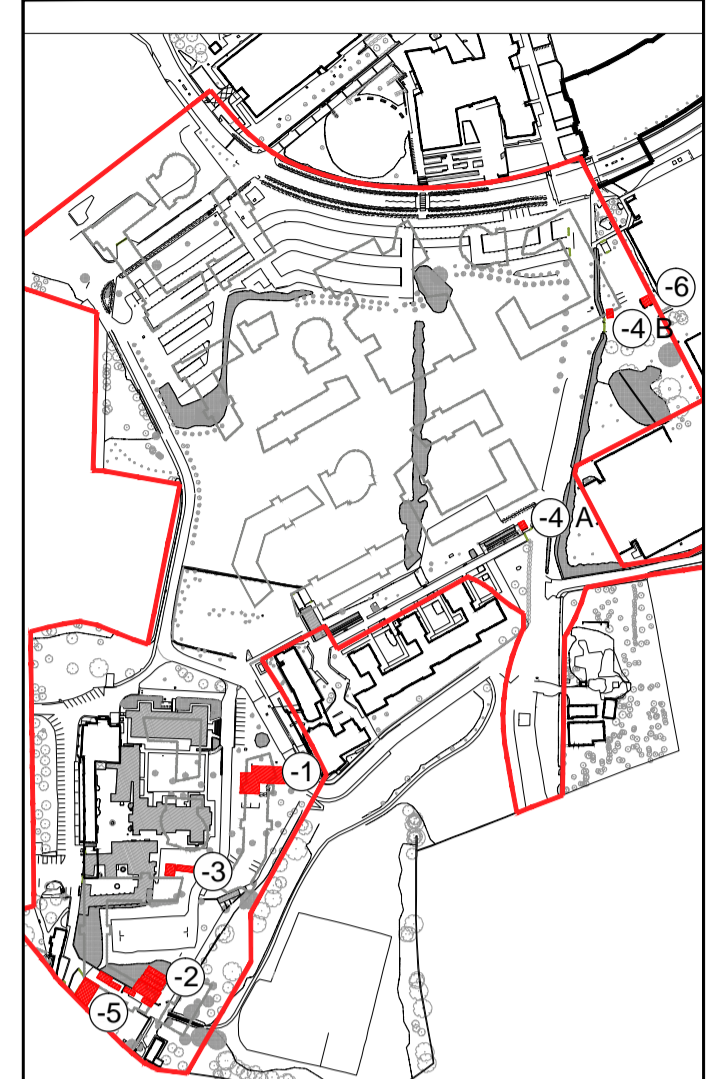

| REV | DTE | DRN | ISSUE |
|-----|-----|-----|-------|
|     |     |     |       |
|     |     |     |       |
**architecture+urbanism**  
 Reddy Architecture + Urbanism  
 Dublin Office  
 Daffy Mills, Daffy Road, Dublin 6.  
 T: +353 (0)1 4987000  
 W: www.reddyarchitecture.com  
 E: info@reddyarchitecture.com

0.0 SURVEY

|  |                  |
|--|------------------|
| JOB<br>UCD Student Residences                                  |                  |
| CLIENT<br>UCD Estate Services                                  |                  |
| DRAWING<br>EXISTING CONFUCIUS BUILDING & OTHER SMALL BUILDINGS |                  |
| DATE 10.01.2017  | SCALE 1:200 @ A1 |
| DRN. AB  | CHECKED RQ       |
| JOB NO. 15-052   | DWG NO. 3.1_058  |
| REVISION   |                  |

ORIGINAL SHEET SIZE = A1

EXISTING SOUTH ELEVATION  
 SCALE 1:200