



DO NOT SCALE FROM THIS DRAWING. USE FIGURED DIMENSIONS IN ALL CASES. VERIFY DIMENSIONS ON SITE AND REPORT ANY DISCREPANCIES TO THE ARCHITECTS IMMEDIATELY. THIS DRAWING IS TO BE READ IN CONJUNCTION WITH THE ARCHITECTS SPECIFICATION. © THIS DRAWING IS COPYRIGHT AND MAY ONLY BE REPRODUCED WITH THE ARCHITECTS PERMISSION.

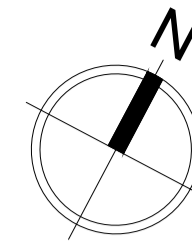


NOTES

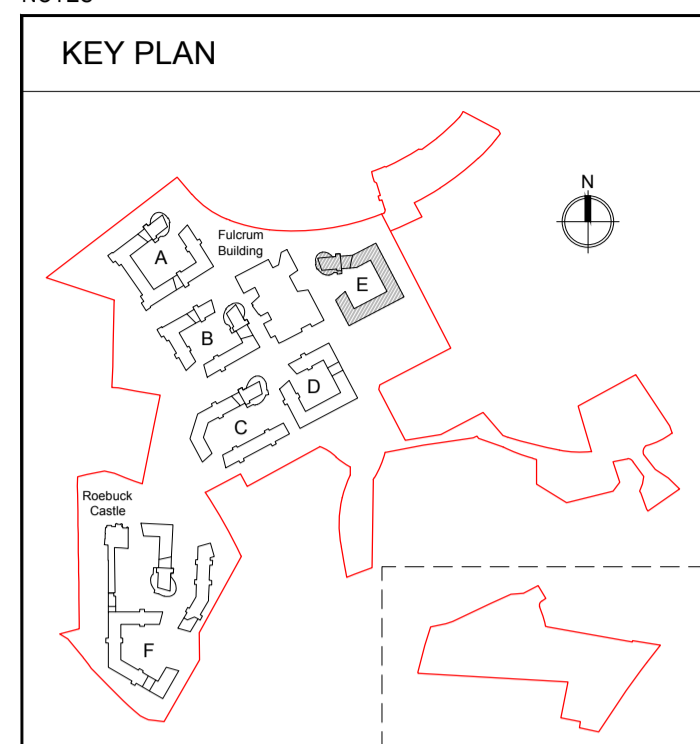

LEGEND
APARTMENT SIZES

[Lightest Yellow]	8 - BED
[Light Yellow]	7 - BED WITH AMBULANT
[Yellow]	7 - BED
[Light Orange]	6 - BED
[Orange]	5 - BED
[Dark Orange]	4 - BED
[Blue]	LIVING-DINING-KITCHEN
[Purple]	STUDENT HUB

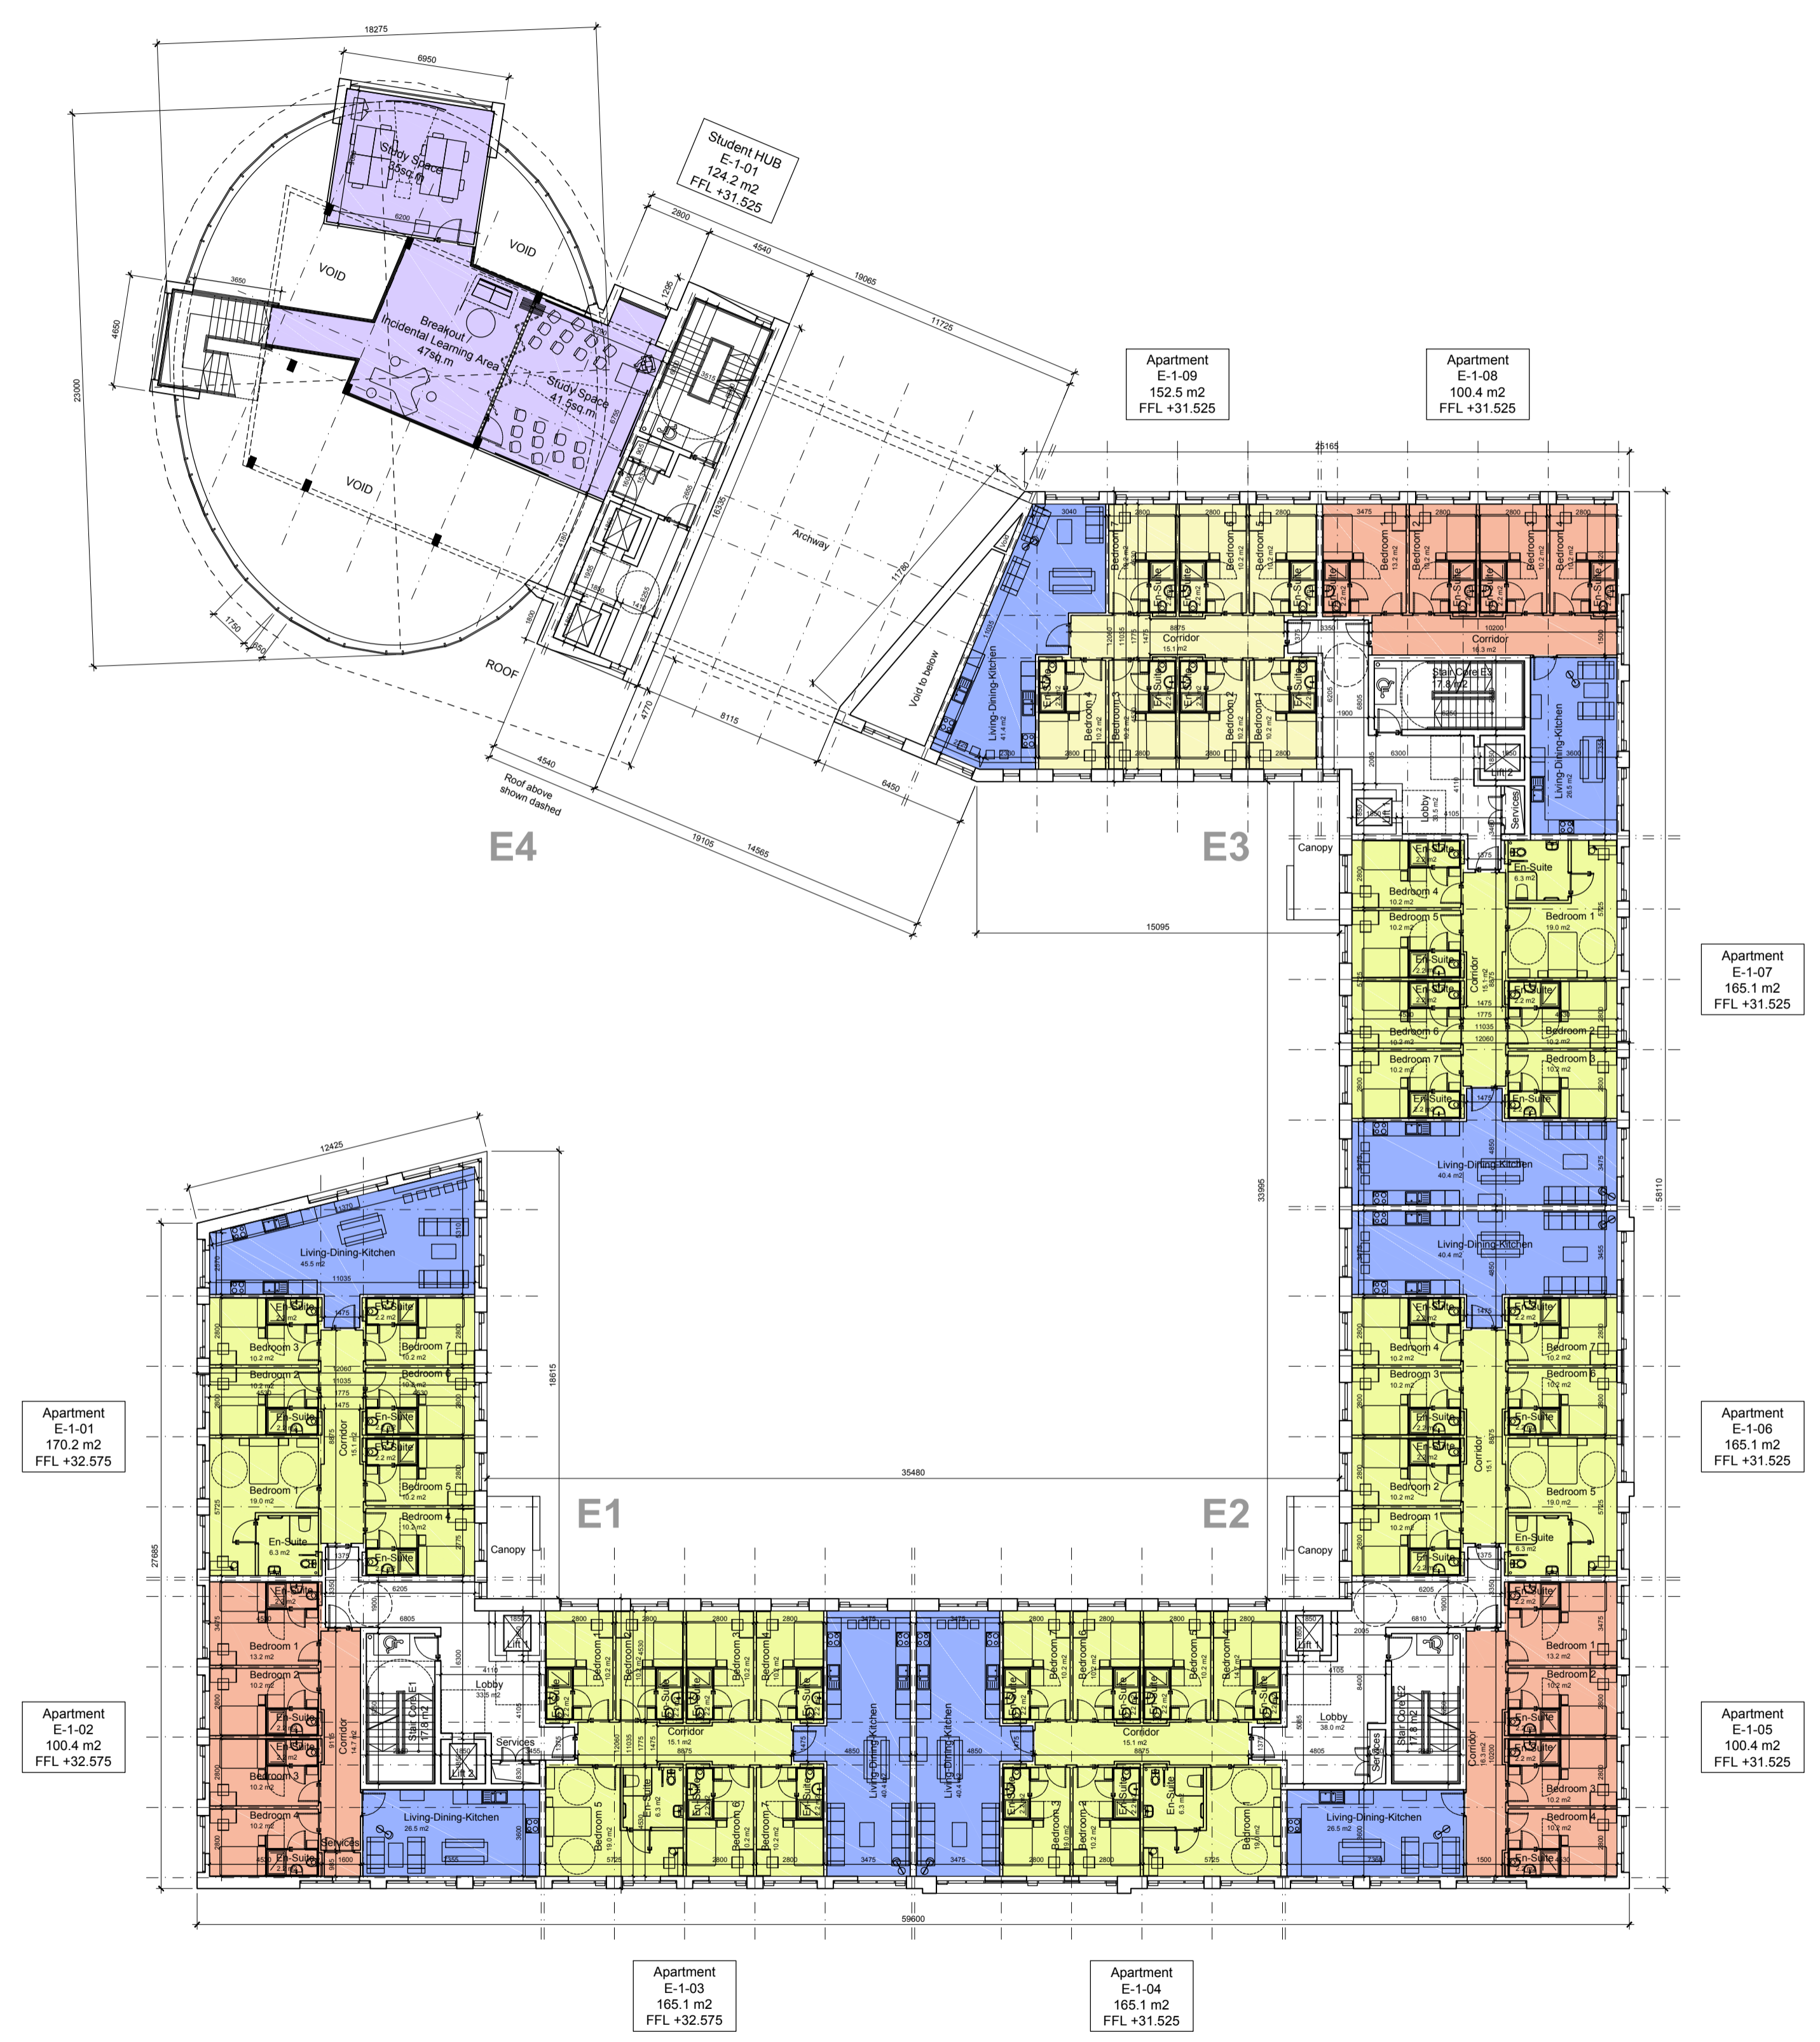

BLOCK E - APARTMENTS FIRST FLOOR PLAN
SCALE 1:200



REV	DTE	DRN	ISSUE

reddyarchitecture+urbanism

Reddy Architecture + Urbanism
Dublin Office:
Dartry Mills, Dartry Road, Dublin 6.
T: +353 (0)1 4987000
W: www.reddyarchitecture.com
E: info@reddyarchitecture.com

3.1 PLANNING			
JOB UCD STUDENT RESIDENCES MASTERPLAN			
CLIENT UCD			
DRAWING RESIDENT BLOCKS E FIRST FLOOR PLAN			
DATE	04.11.2016	SCALE	1:200 @ A1
DRN.	Andrew Murphy	CHECKED	Hans Smit
JOB NO.	15-052	DWG NO.	3.1_151
		REVISION	