


DO NOT SCALE FROM THIS DRAWING. USE FIGURED DIMENSIONS IN ALL CASES. VERIFY DIMENSIONS ON SITE AND REPORT ANY DISCREPANCIES TO THE ARCHITECTS IMMEDIATELY. THIS DRAWING IS TO BE READ IN CONJUNCTION WITH THE ARCHITECTS SPECIFICATION. © THIS DRAWING IS COPYRIGHT AND MAY ONLY BE REPRODUCED WITH THE ARCHITECTS PERMISSION.


NOTES

KEY PLAN

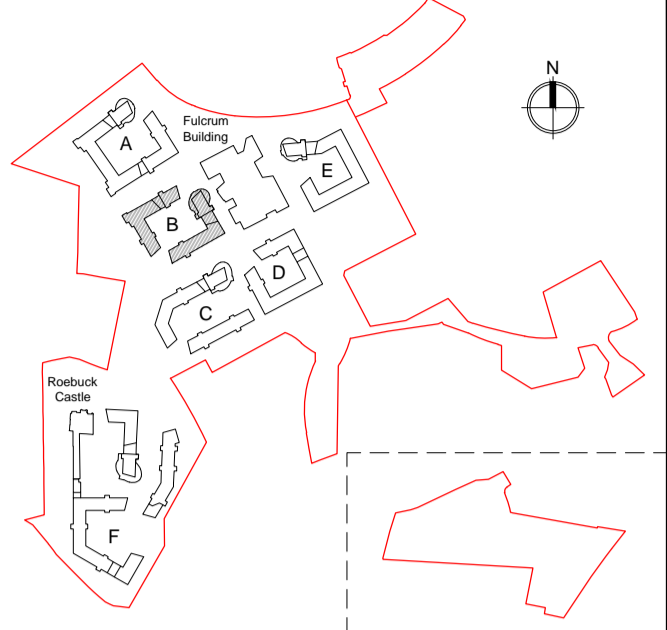

LEGEND

- SEDUM ROOF EXTEND
- SOLAR PANELS

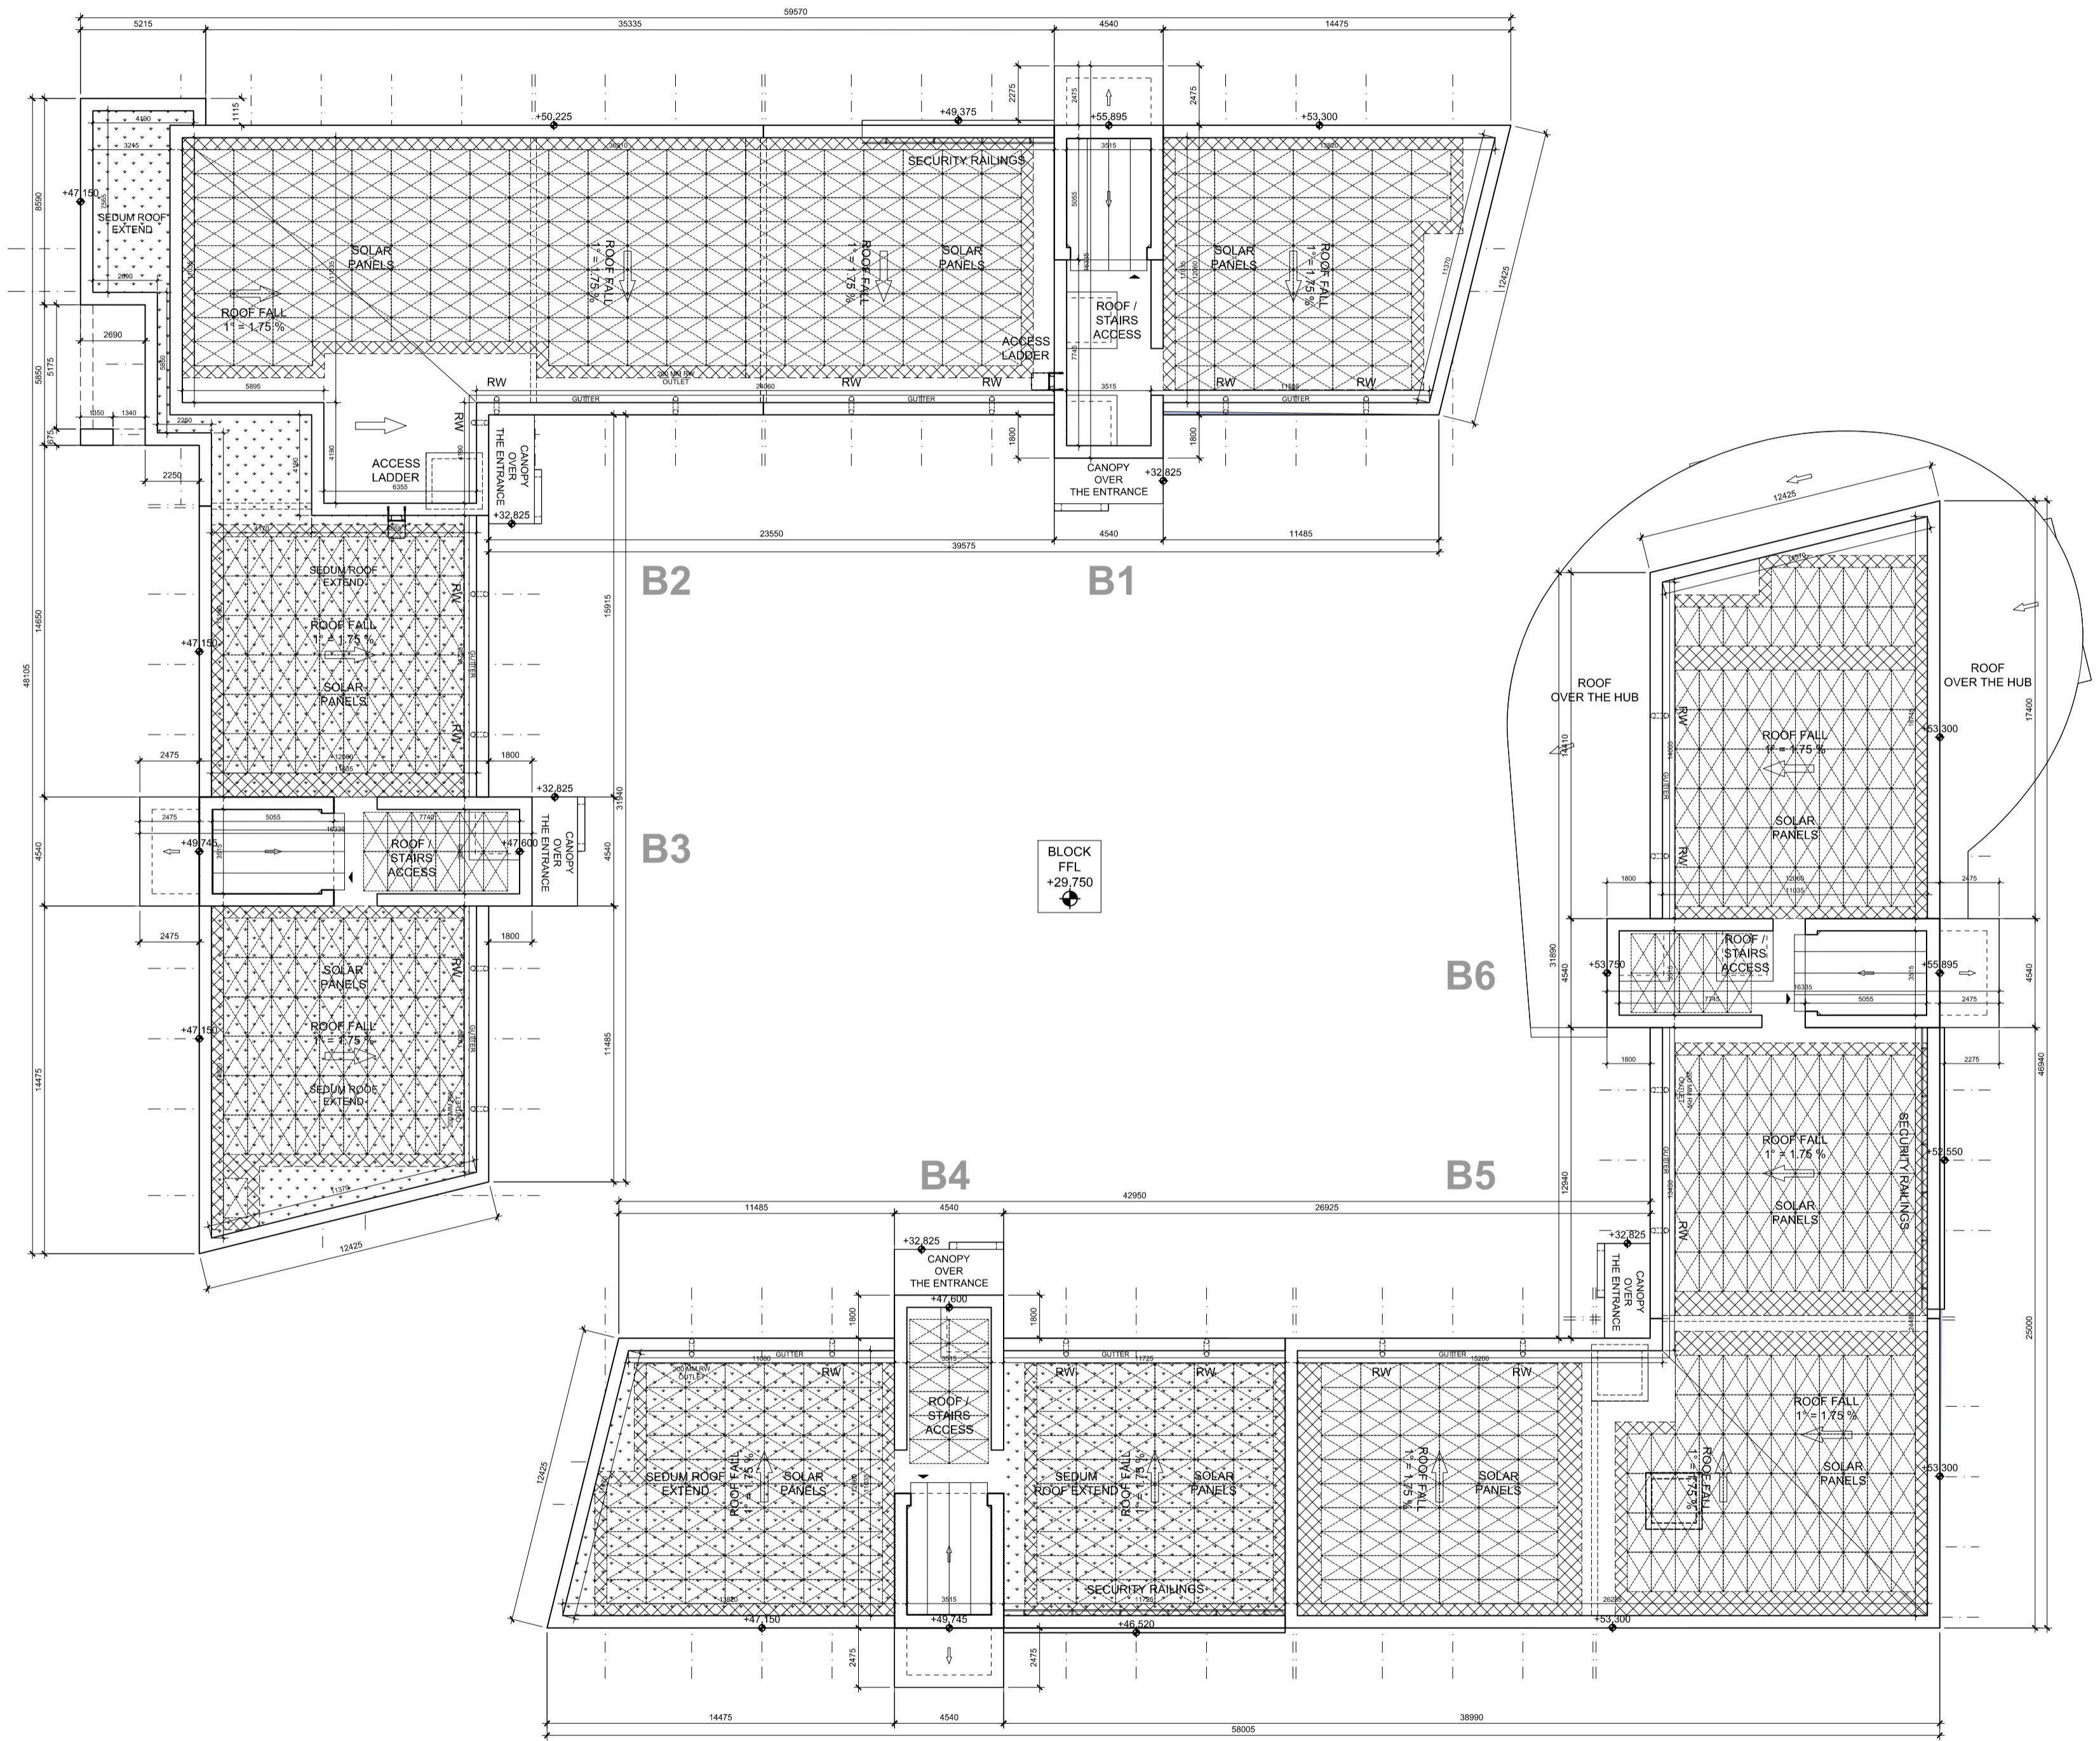

REV	DTE	DRN	ISSUE

redcy architecture + urbanism

Redcy Architecture + Urbanism
Dublin Office
Dartry Mills, Dartry Road, Dublin 6.

T: +353 (0)1 4987000
W: www.redcyarchitecture.com
E: info@redcyarchitecture.com

3.1 PLANNING

JOB
**UCD STUDENT RESIDENCES
MASTERPLAN**

CLIENT
UCD

DRAWING
**RESIDENT BLOCKS B
ROOF FLOOR PLAN**

DATE	SCALE
04.11.2016	1:200 @ A1
DRN.	CHECKED
Andrew Murphy	Hans Smit

JOB NO.	DWG NO.	REVISION
15-052	3.1_191	

BLOCK B - APARTMENTS ROOF FLOOR PLAN
SCALE 1:200