



DO NOT SCALE FROM THIS DRAWING. USE FIGURED DIMENSIONS IN ALL CASES. VERIFY DIMENSIONS ON SITE AND REPORT ANY DISCREPANCIES TO THE ARCHITECTS IMMEDIATELY. THIS DRAWING IS TO BE READ IN CONJUNCTION WITH THE ARCHITECTS SPECIFICATION. © THIS DRAWING IS COPYRIGHT AND MAY ONLY BE REPRODUCED WITH THE ARCHITECTS PERMISSION.

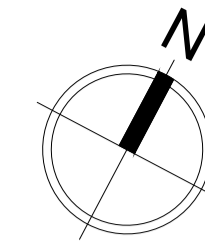

NOTES

KEY PLAN

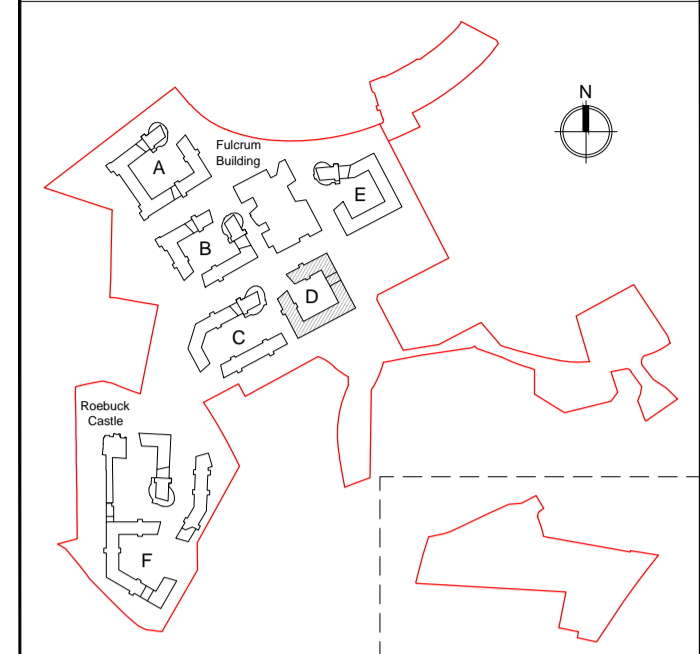

LEGEND

APARTMENT SIZES

- 14 - BED RESIDENCE HALL
- 8 - BED
- 7 - BED WITH AMBULANT
- 7 - BED
- 6 - BED
- 5 - BED
- 4 - BED
- LIVING-DINING-KITCHEN
- STUDENT HUB



REV	DTE	DRN	ISSUE

**redyarchitecture+urbanism**

Redy Architecture + Urbanism  
Dublin Office  
Dartry Mills, Dartry Road, Dublin 6.

T: +353 (0)1 4987000  
W: www.redyarchitecture.com  
E: info@redyarchitecture.com

3.1 PLANNING


JOB  
UCD STUDENT RESIDENCES  
MASTERPLAN

CLIENT  
UCD

DRAWING  
RESIDENT BLOCKS D  
FIRST FLOOR PLAN

DATE	04.11.2016	SCALE	1:200 @ A1
DRN.	Andrew Murphy	CHECKED	Hans Smit

JOB NO.	DWG NO.	REVISION
15-052	3.1_141	

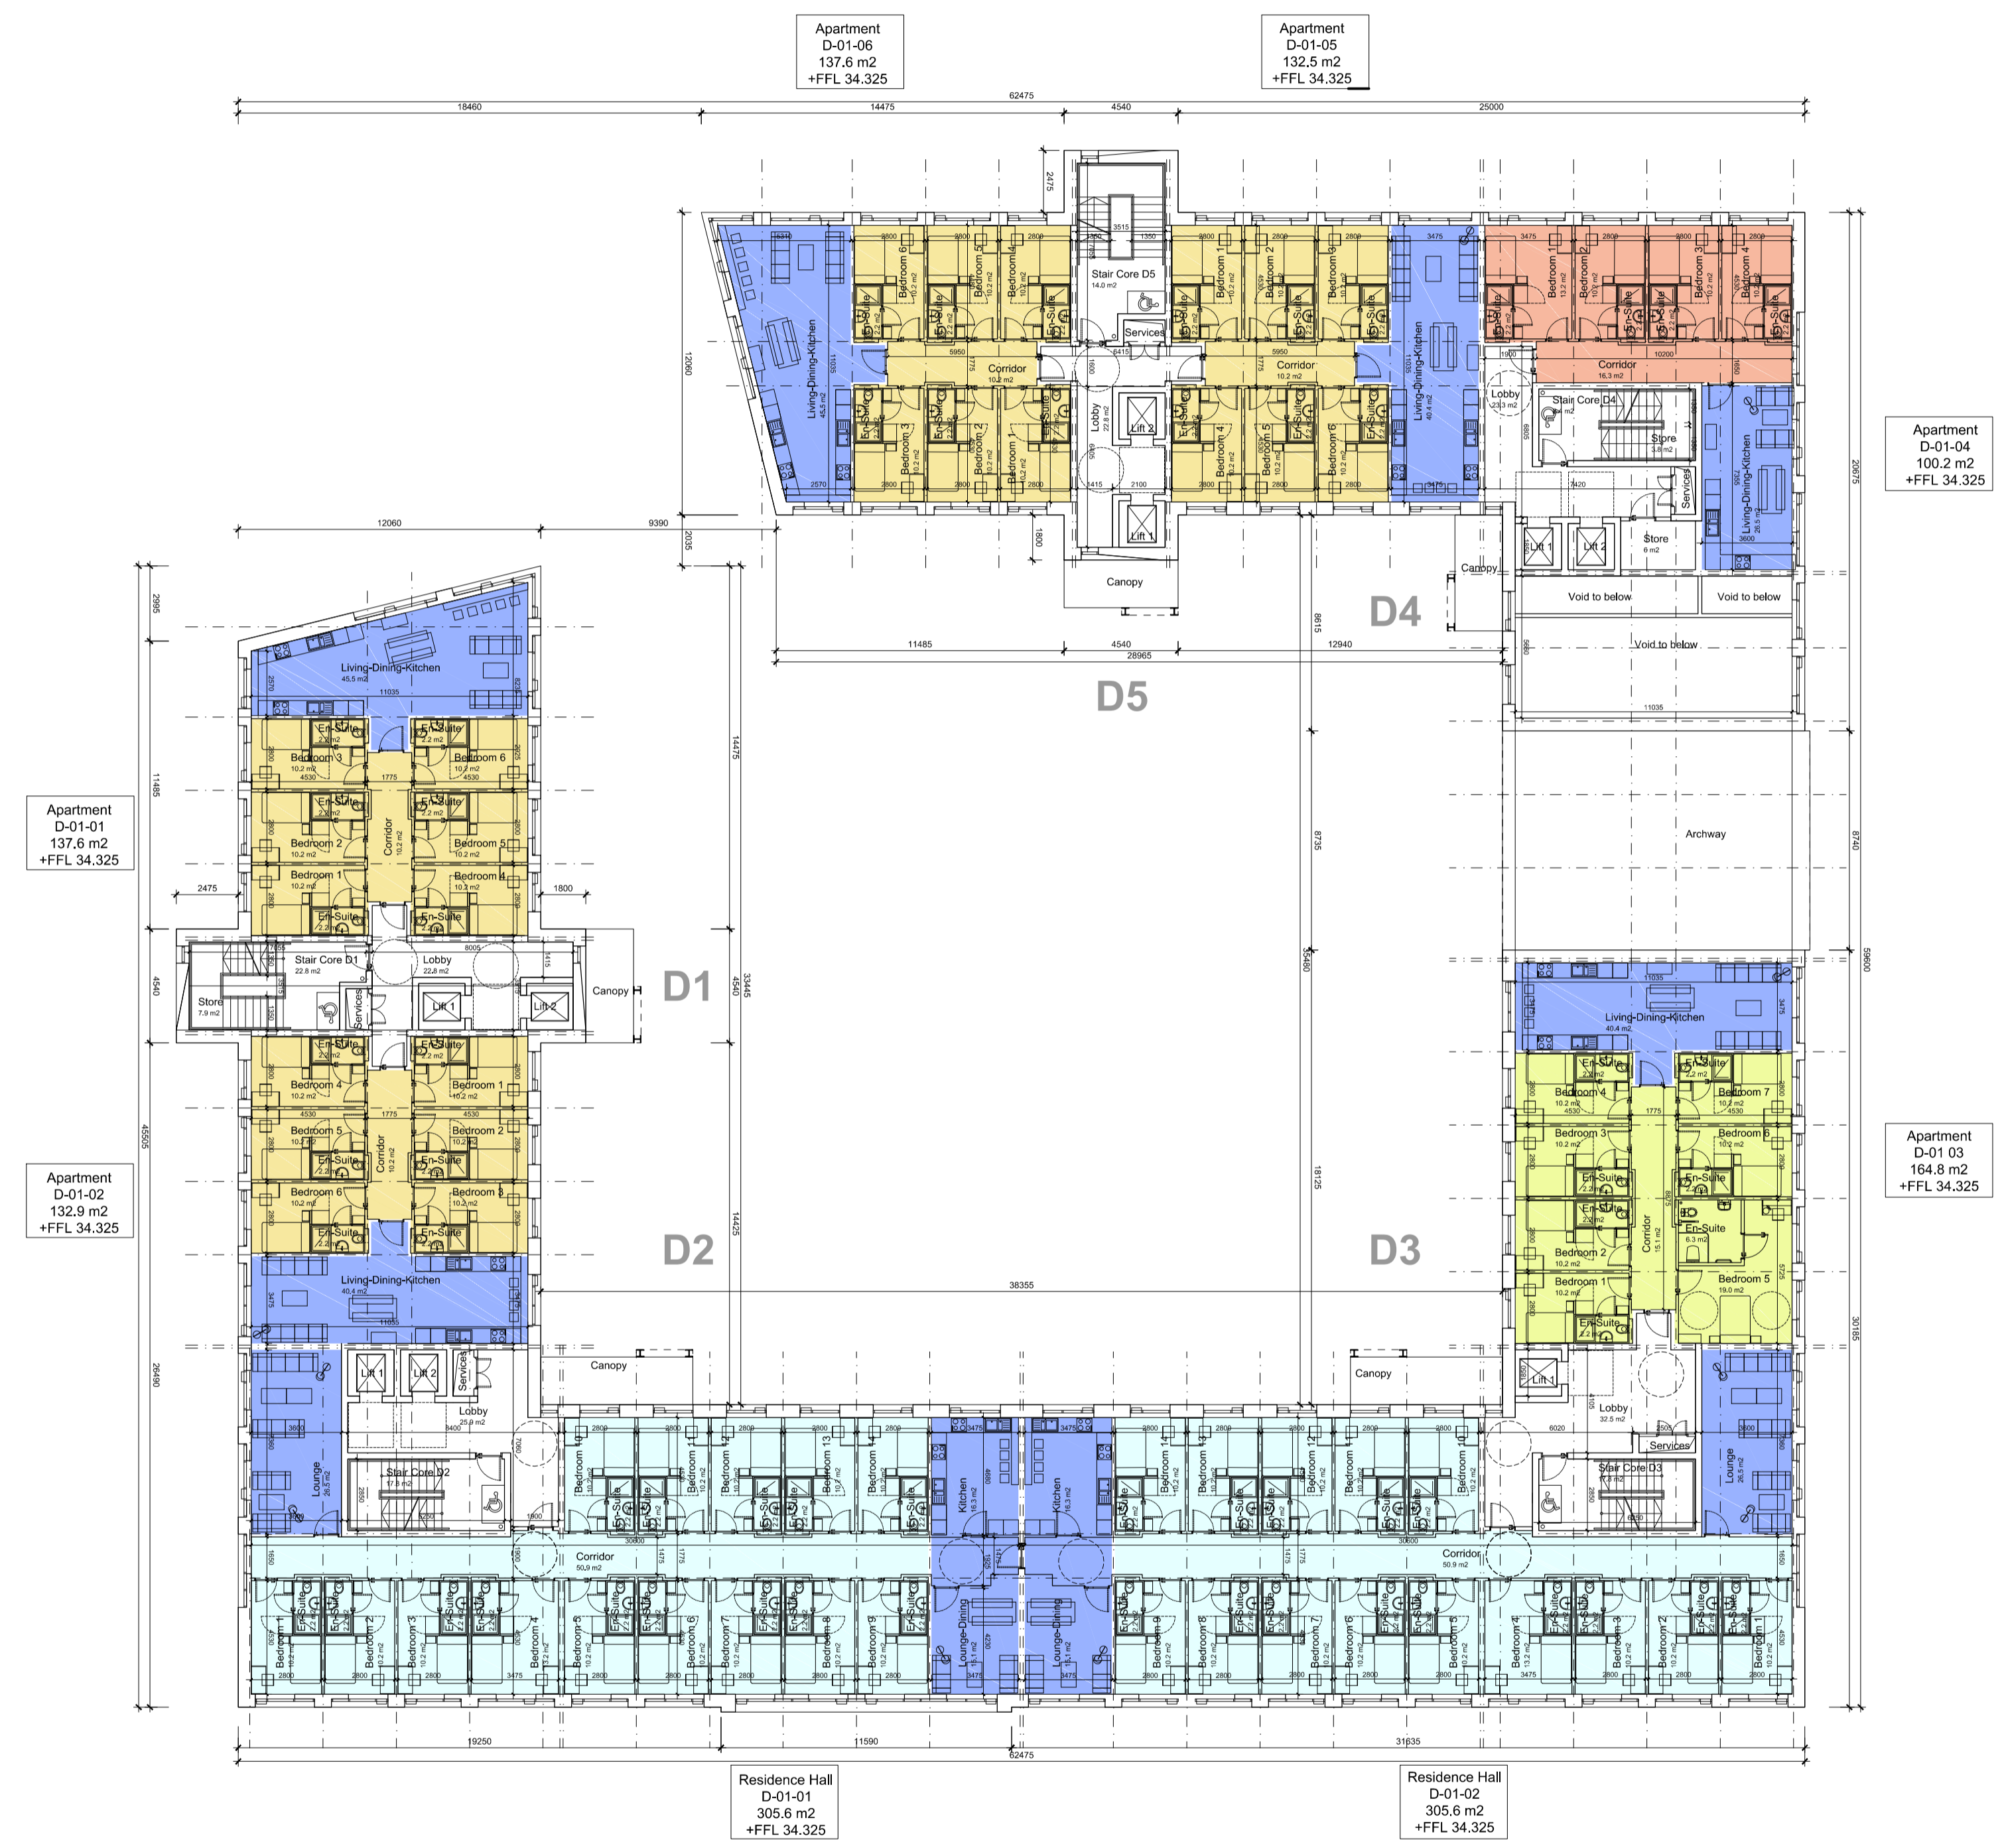

BLOCK D - APARTMENTS FIRST FLOOR PLAN  
SCALE 1:200