


DO NOT SCALE FROM THIS DRAWING. USE FIGURED DIMENSIONS IN ALL CASES. VERIFY DIMENSIONS ON SITE AND REPORT ANY DISCREPANCIES TO THE ARCHITECTS IMMEDIATELY. THIS DRAWING IS TO BE READ IN CONJUNCTION WITH THE ARCHITECTS SPECIFICATION. © THIS DRAWING IS COPYRIGHT AND MAY ONLY BE REPRODUCED WITH THE ARCHITECTS PERMISSION.

NOTES

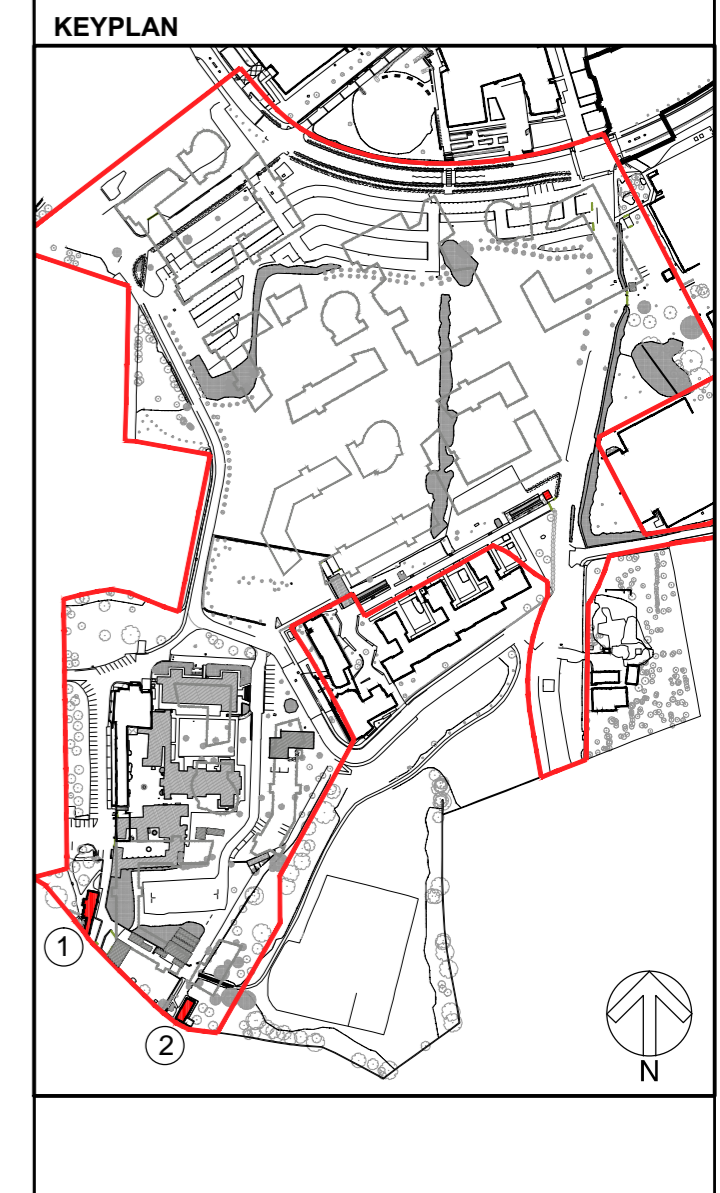

REV	DTE	DRN	ISSUE
-----	-----	-----	-------

Reddy Architecture + Urbanism
Dublin Office,
Dartry Mills, Dartry Road, Dublin 6.
T: +353 (0)1 4987000
W: www.reddyarchitecture.com
E: info@reddyarchitecture.com

SURVEY


JOB
UCD STUDENT RESIDENCES
MASTERPLAN

CLIENT
UCD

DRAWING
EXISTING COTTAGES AT ROEBUCK
CASTLE

DATE	10.01.2017	SCALE	AS SHOWN @ A2
DRN.	BK	CHECKED	RQ


JOB NO.	DWG NO.	REVISION
15-052	3.1_059	

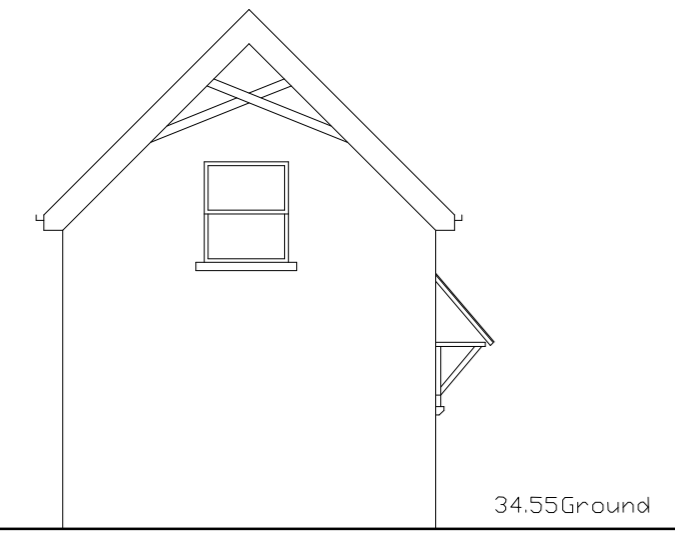


NORTH ELEVATION OF COTTAGE '2'
1:100




WEST ELEVATION OF COTTAGE '2'
1:100

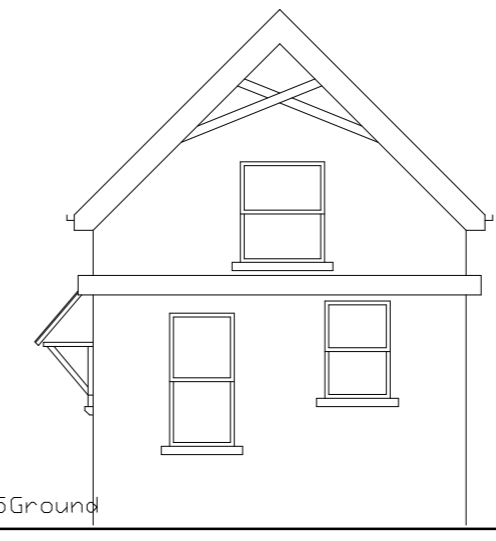


SOUTH ELEVATION OF COTTAGE '2'
1:100

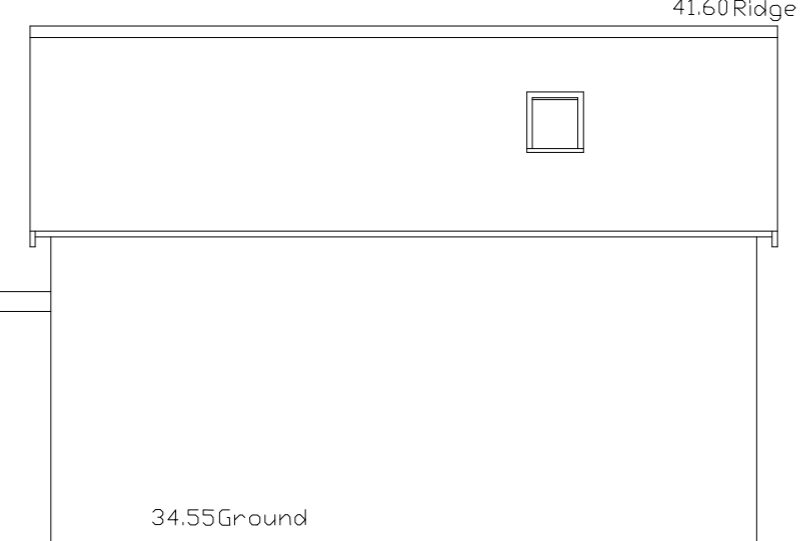


EAST ELEVATION OF COTTAGE '2'
1:100

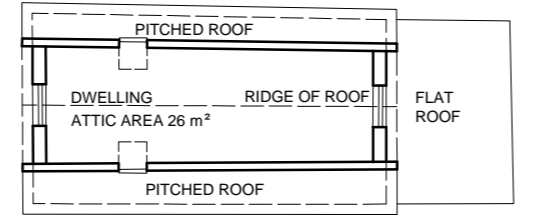


ROOF PLAN OF COTTAGE '2'
1:200

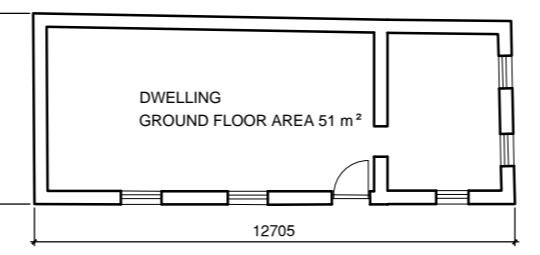


FLOOR PLAN OF COTTAGE '2'
1:200

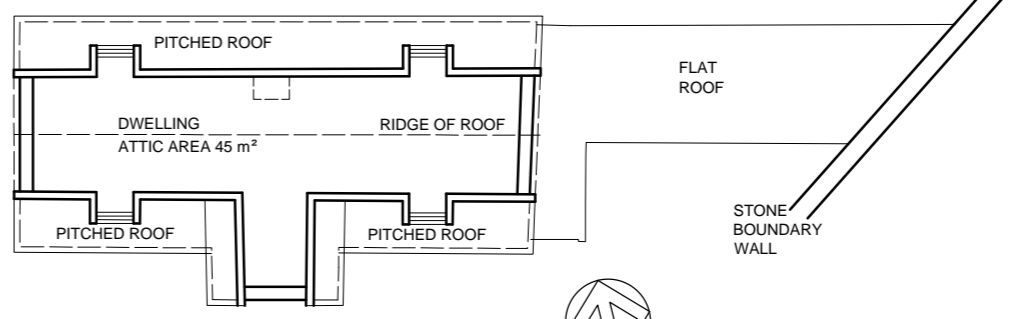


ROOF PLAN OF COTTAGE '1'
1:200

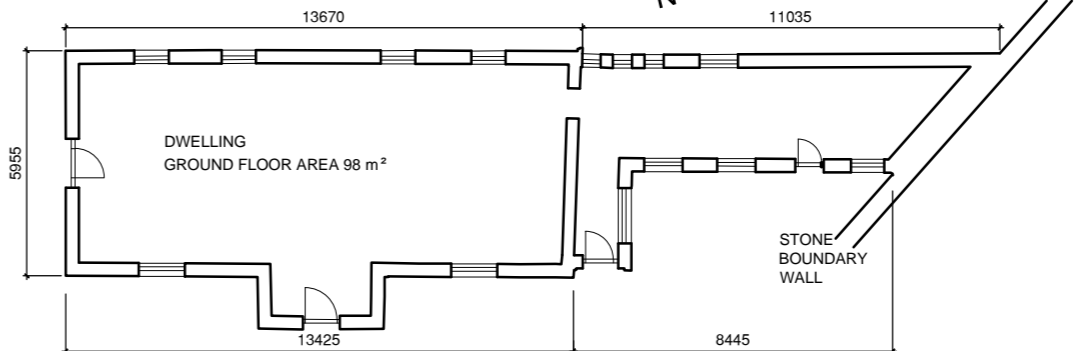


FLOOR PLAN OF COTTAGE '1'
1:200

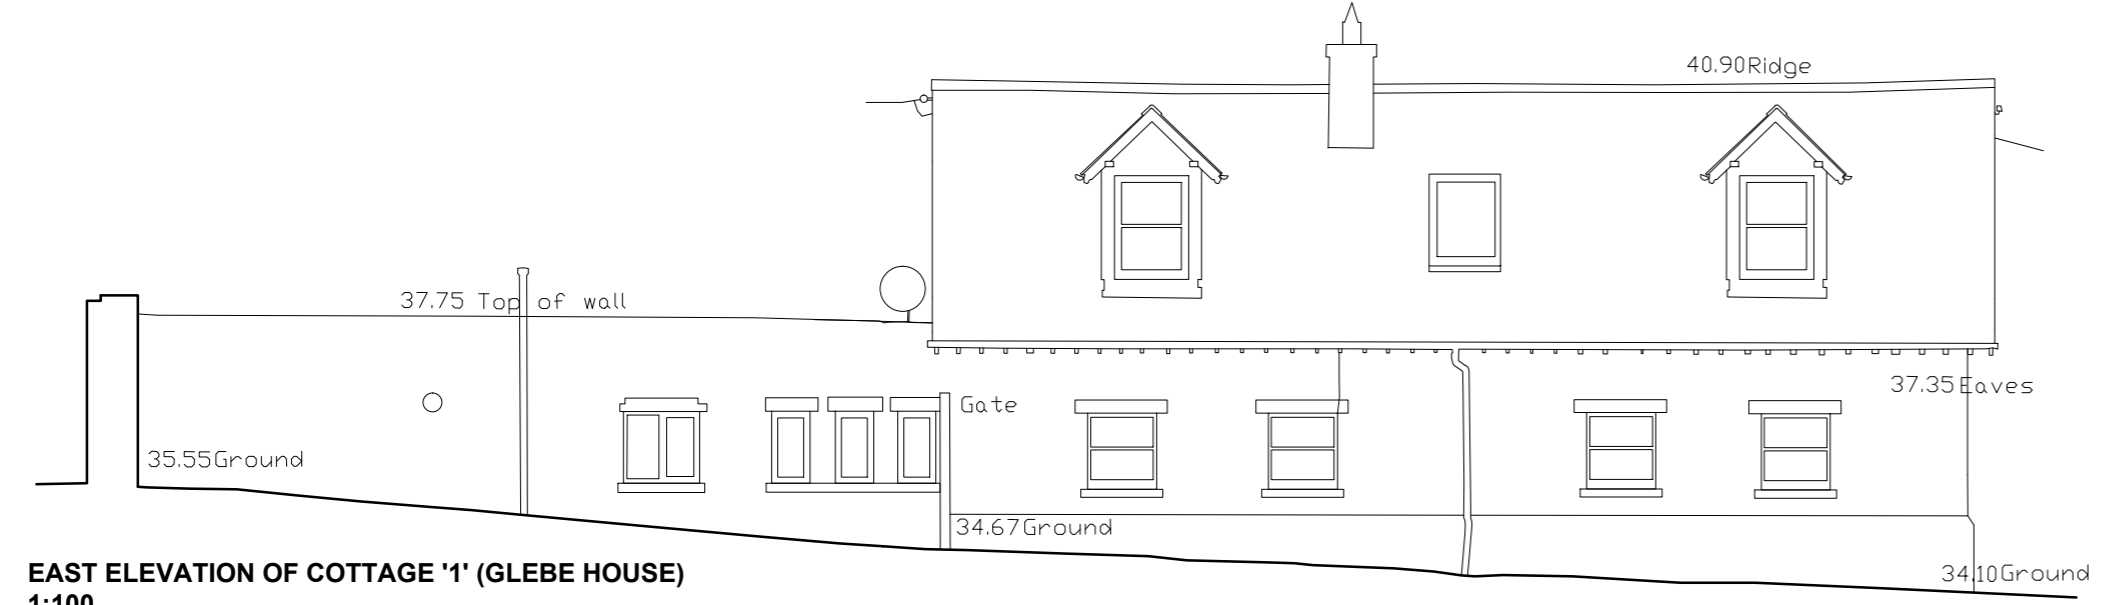


EAST ELEVATION OF COTTAGE '1' (GLEBE HOUSE)
1:100

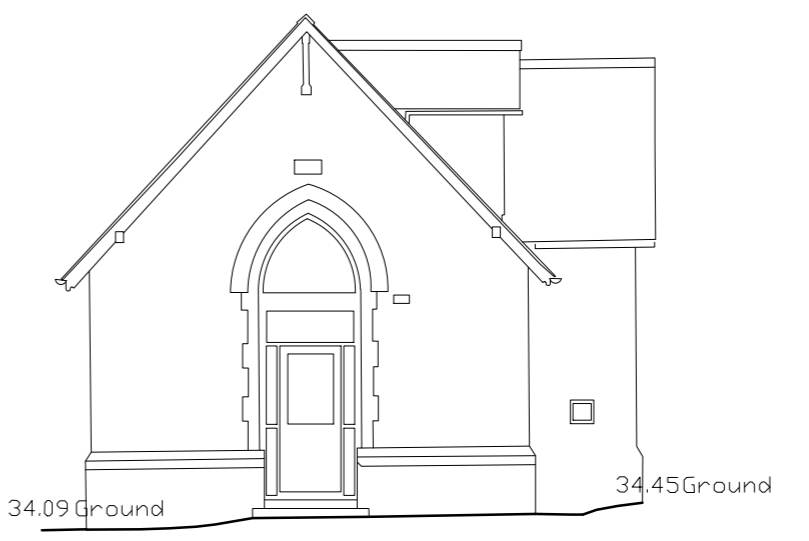

NORTH ELEVATION OF COTTAGE '1' (GLEBE HOUSE)
1:100

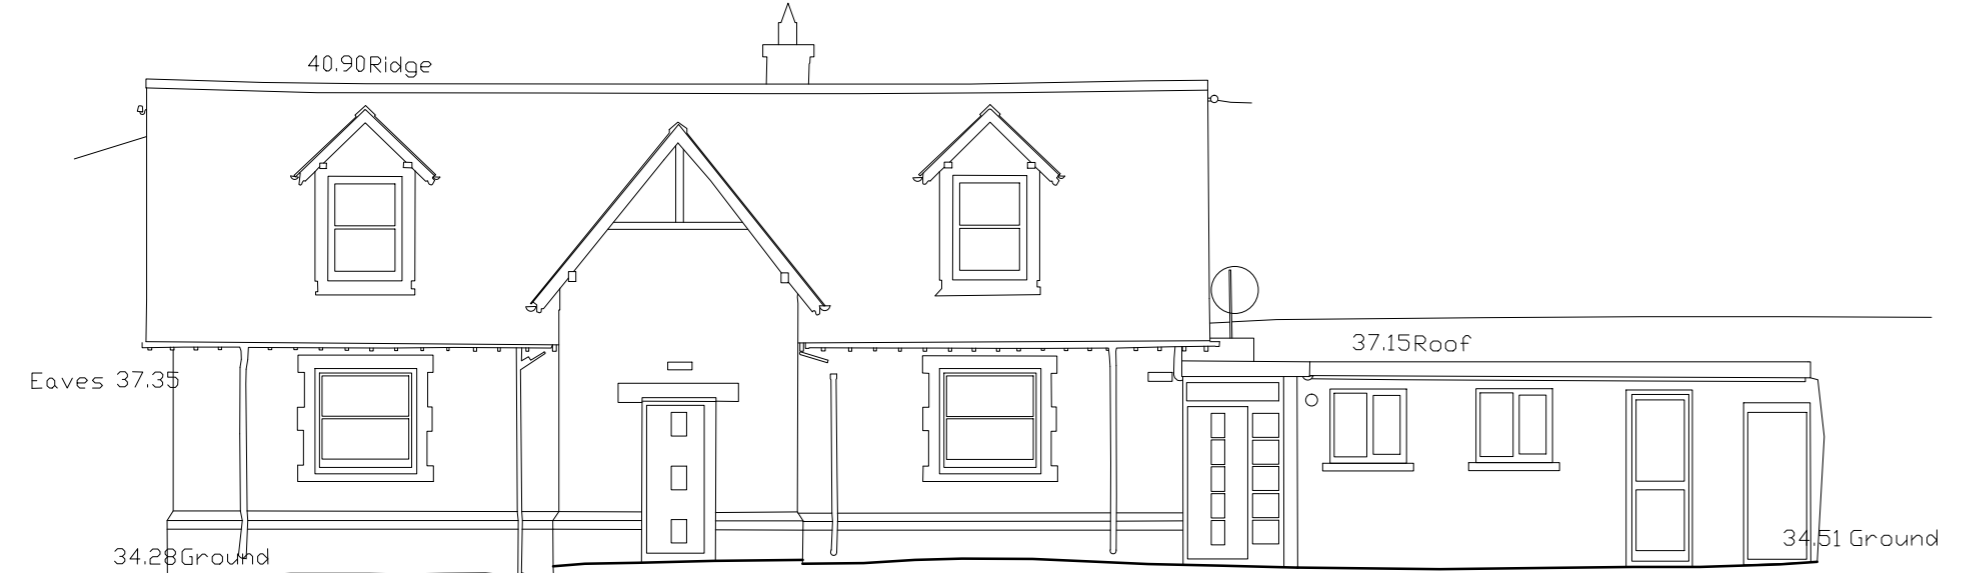

WEST ELEVATION OF COTTAGE '1' (GLEBE HOUSE)
1:100

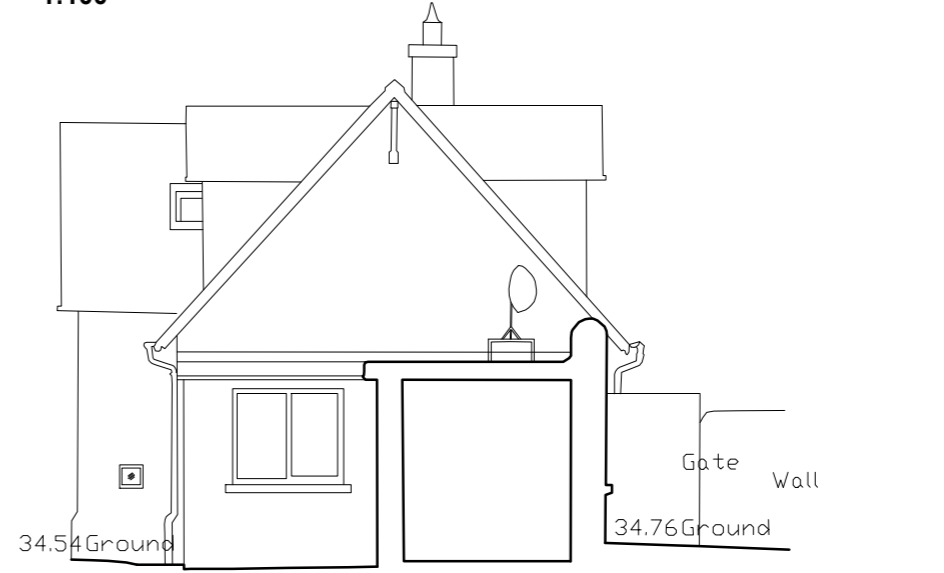

SOUTH ELEVATION OF COTTAGE '1' (GLEBE HOUSE)
1:100

ORIGINAL SHEET SIZE = A2