



DO NOT SCALE FROM THIS DRAWING. USE FIGURED DIMENSIONS IN ALL CASES. VERIFY DIMENSIONS ON SITE AND REPORT ANY DISCREPANCIES TO THE ARCHITECTS IMMEDIATELY. THIS DRAWING IS TO BE READ IN CONJUNCTION WITH THE ARCHITECTS SPECIFICATION. © THIS DRAWING IS COPYRIGHT AND MAY ONLY BE REPRODUCED WITH THE ARCHITECTS PERMISSION.

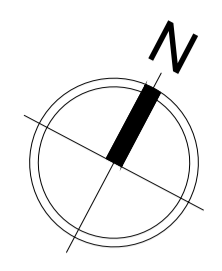

NOTES

KEY PLAN

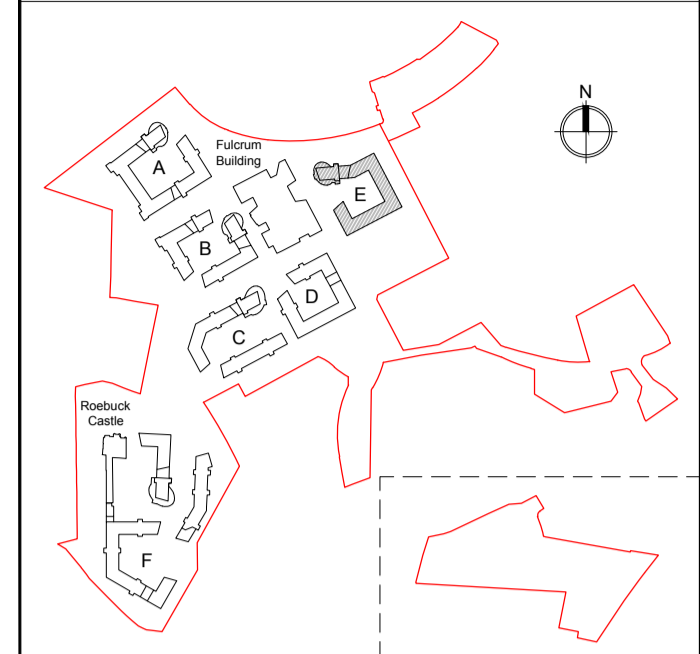

LEGEND

APARTMENT SIZES

- 8 - BED
- 7 - BED WITH AMBULANT
- 7 - BED
- 6 - BED
- 5 - BED
- 4 - BED
- LIVING-DINING-KITCHEN



| REV | DTE | DRN | ISSUE |
|-----|-----|-----|-------|
|     |     |     |       |
|     |     |     |       |
**redyarchitecture+urbanism**

Redy Architecture + Urbanism  
Dublin Office:  
Dartry Mills, Dartry Road, Dublin 6.

T: +353 (0)1 4987000  
W: www.redyarchitecture.com  
E: info@redyarchitecture.com

3.1 PLANNING

JOB  
UCD STUDENT RESIDENCES  
MASTERPLAN

CLIENT  
UCD

DRAWING  
RESIDENT BLOCKS E  
SECOND FLOOR PLAN

|      |               |         |            |
|------|---------------|---------|------------|
| DATE | 04.11.2016    | SCALE   | 1:200 @ A1 |
| DRN. | Andrew Murphy | CHECKED | Hans Smit  |

|         |         |          |
|---------|---------|----------|
| JOB NO. | DWG NO. | REVISION |
| 15-052  | 3.1_152 |          |



BLOCK E - APARTMENTS SECOND FLOOR PLAN  
SCALE 1:200