


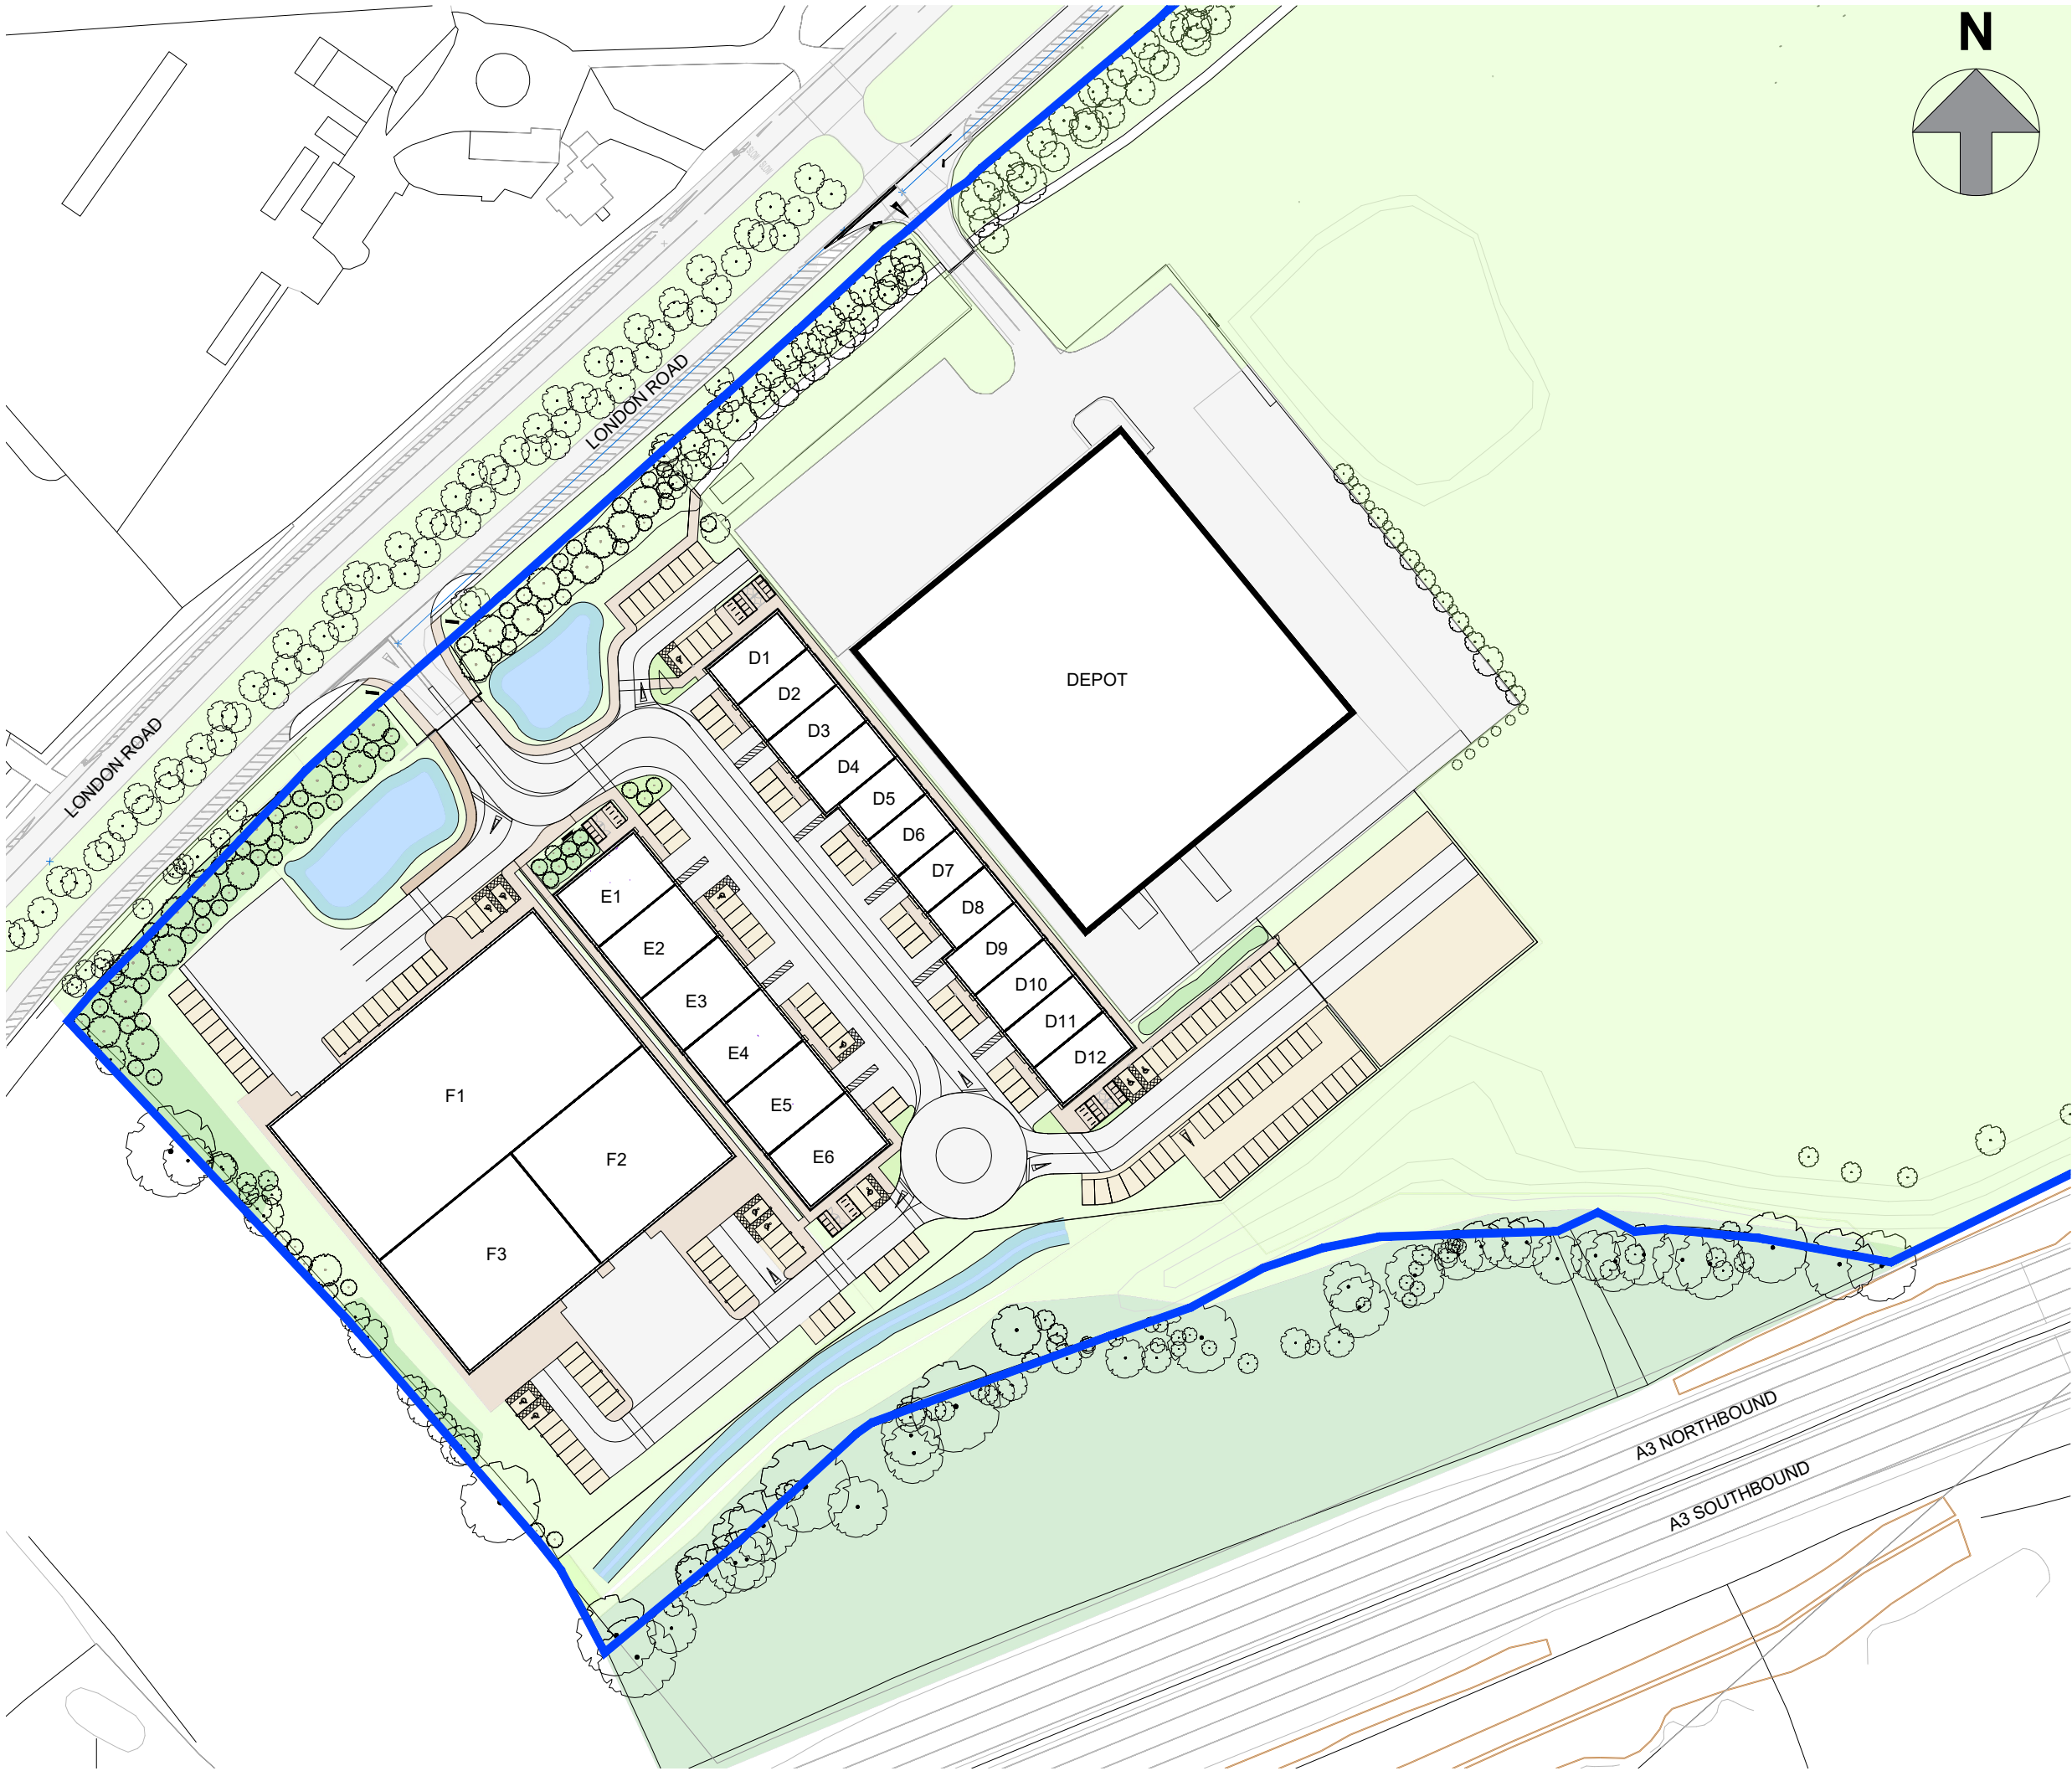


NOTES

ORIGINAL A3

Block and site plans are reproduced under license from the Ordnance Survey / © Ordnance Survey 2025

INFORMATION

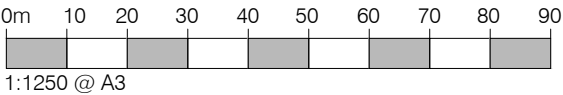

- ESTATE BOUNDARY
- UNIT DEMISE

SITE ADDRESS
BURNT COMMON BUSINESS PARK
LONDON ROAD
SEND
GU23 7DS

DRAWING
PLAN 1
DEMISE PLAN

SCALE	DATE	DRAWING No
1:1250	17.07.25	100_00