

**Please Note:**  
 \* If the Status of this Drawings is not signed off "For Construction" it may be subjected to change, alteration or amendment at our discretion of it so, We are not liable for any loss, damage, harm or injury whether special, consequential, direct or indirect, suffered by you or any other person as a result of your use of this drawing for construction purposes.  
 \* Verify all dimensions on site. Use figured dimensions. Do not scale. Report any discrepancies to the Architect for decision before proceeding with the work.

**إدارة المسقط**  
 المديرية العامة للتخطيط العمراني  
 وزارة الإسكان والمرافق والمخاطر الطبيعية  
 مملكة البحرين

تمت الموافقة على التصميم المعماري المقدم من قبل المهندس المعماري السيد / هيثم البدرية بتاريخ 12/12/2023م.

هذا التصميم المعماري المقدم من قبل المهندس المعماري السيد / هيثم البدرية، قد تم مراجعته وموافقته من قبل إدارة المسقط المعماري، وذلك بعد التأكد من مطابقتها للمواصفات والمواصفات المعمارية المعمول بها في مملكة البحرين، وذلك في إطار الخدمات التي تقدمها إدارة المسقط المعماري.

يطلب من المصمم والمقاول الالتزام بهذه المواصفات والمواصفات المعمارية المعمول بها في مملكة البحرين، وذلك في إطار الخدمات التي تقدمها إدارة المسقط المعماري.

يطلب من المصمم والمقاول الالتزام بهذه المواصفات والمواصفات المعمارية المعمول بها في مملكة البحرين، وذلك في إطار الخدمات التي تقدمها إدارة المسقط المعماري.

**APPROVED**  
 By Haitham Al Badraee at 10:24 pm, Dec 12, 2023

Rev.	Date:	Description:	By:

Designer:

Consultant

Project Title:  
 PROPOSED COMMERCIAL SHOP AND OFFICES BUILDING

Use: RESIDENTIAL/COMMERCIAL      No of Floors: B+G+3

Location: BUSHAR, AL GHUBRAH SOUTH      Plot Area: PHASE - 1      Plot No.: 2

Client Name:

Drawing Title:  
 SECOND FLOOR PLAN



Designed: AS	Drawn: GM	Checked: MN	Approved: UAK
--------------	-----------	-------------	---------------

Scale: 1 : 150	Sheet Size: A1	Project No: LP23-08	Date: 10/09/23
----------------	----------------	---------------------	----------------

Sheet No.: AR-12	Revision: 00
------------------	--------------

Seal and Signature:

1 SECOND FLOOR PLAN  
 AR-12 1:150

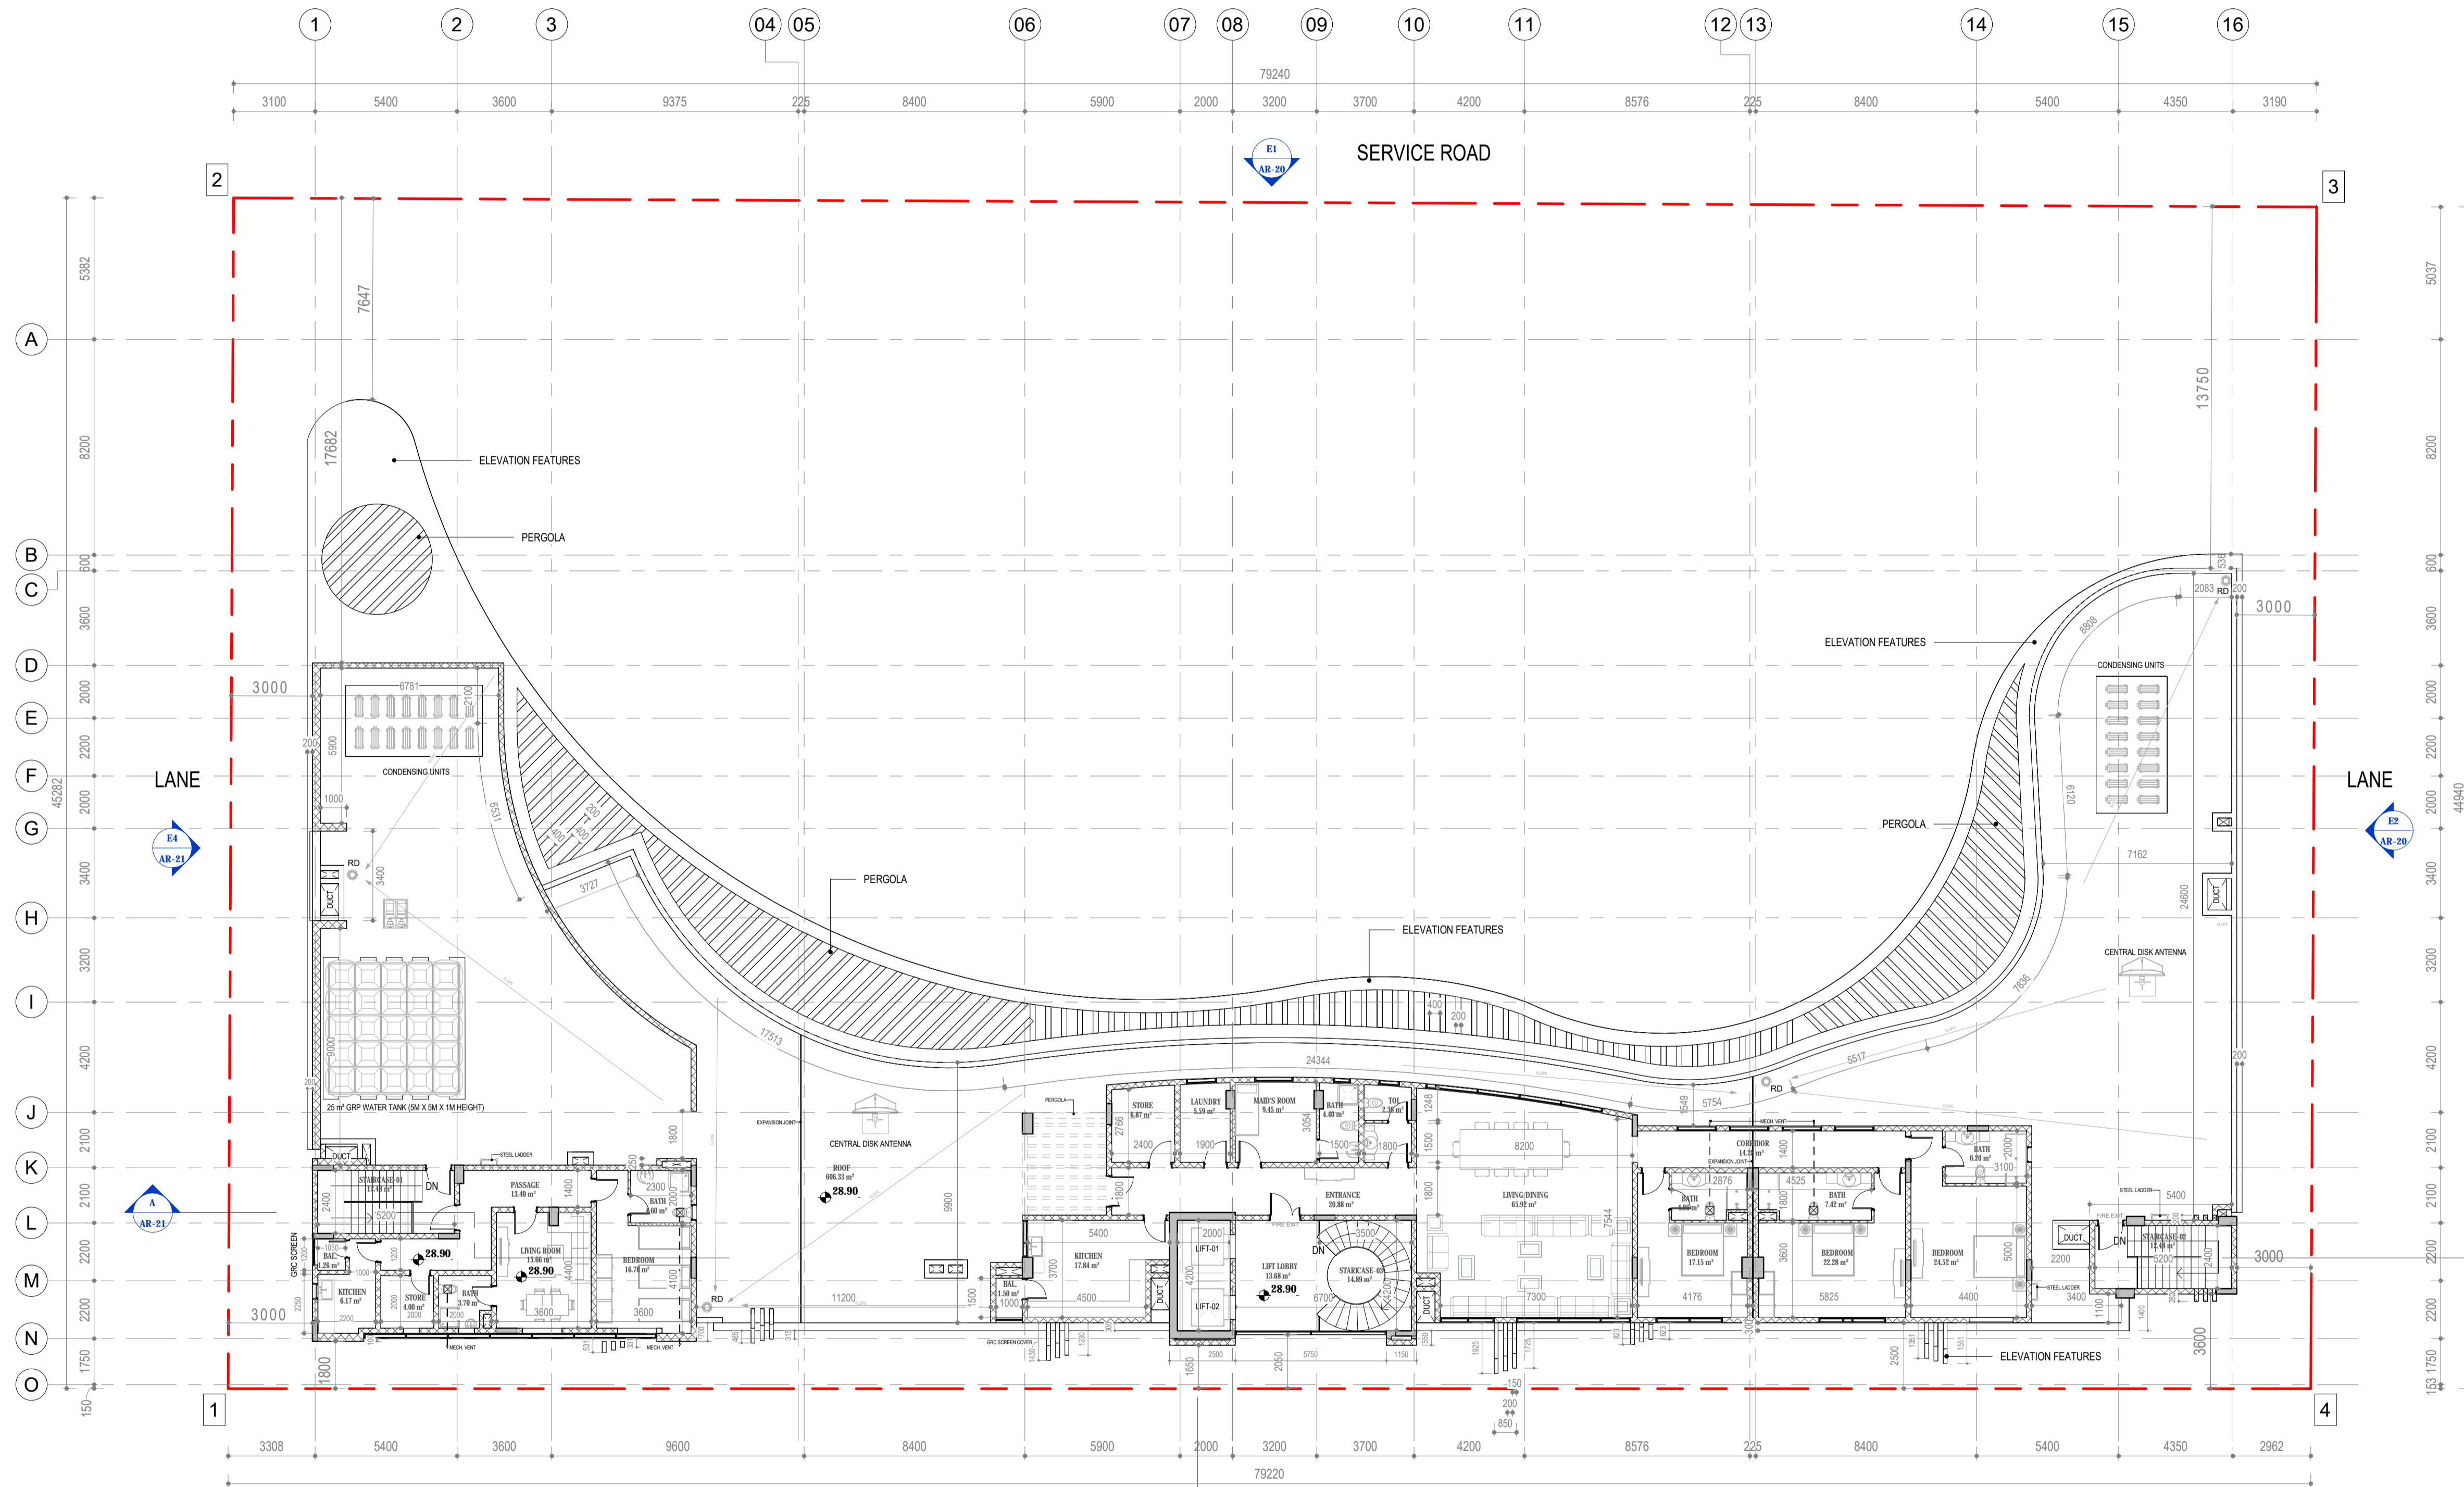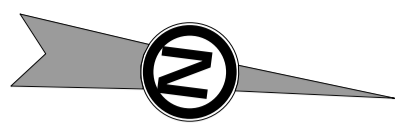

1 THIRD FLOOR PLAN  
AR-13/ 1: 150

**Please Note:**  
 \* If the Status of this Drawings is not signed off "For Construction" it may be subjected to change, alteration or amendment at our discretion of it so, We are not liable for any loss, damage, harm or injury whether special, consequential, direct or indirect, suffered by you or any other person as a result of your use of this drawing for construction purposes.  
 \* Verify all dimensions on site. Use figured dimensions. Do not scale. Report any discrepancies to the Architect for decision before proceeding with the work.

**بداية المسقط**  
 المديرية العامة للتخطيط العمراني  
 دائرة تخطيط المدن  
 بعقد حسب المخطط رقم  
 12/11/2023 8:37:26 AM

**APPROVED**  
 By Haitham Al Badaee at 10:24 pm, Dec 12, 2023

Rev.	Date:	Description:	By:

Designer:

Consultant

Project Title:  
 PROPOSED COMMERCIAL SHOP AND OFFICES BUILDING

Use: RESIDENTIAL/COMMERCIAL No of Floors: B+G+3

Location: BUSHAR, AL GHUBRAH SOUTH Plot Area: PHASE - 1 Plot No.: 2

Client Name:

Drawing Title:  
 THIRD FLOOR PLAN

Designed: AS	Drawn: GM	Checked: MN	Approved: UAK
Scale: 1 : 150	Sheet Size: A1	Project No: LP23-08	Date: 10/09/23
Sheet No.: AR-13	Revision: 00	Seal and Signature:	