

Mezzanine



Architectural floor plan of a building, likely a school or community center. The plan shows various rooms and furniture arrangements.

Rooms and Areas:


- OUT OF SCOPE:** A large area on the left side of the plan, indicated by a diagonal hatched pattern.
- Store 5 m²:** A small room in the top left corner.
- VOID:** Two large open areas at the top of the plan.
- STAIR F:** A staircase located on the right side of the plan.
- Assumed existing PFL = 48.870 m:** A note in the top right corner.

Furniture and Fixtures:

- Tables and Chairs:** Numerous rectangular and round tables with chairs are arranged throughout the central hall and smaller rooms.
- Lockers:** Several rows of lockers are located along the walls of the central hall.
- DB Cpd 1 m²:** A small room labeled "DB Cpd 1 m²" located near the center of the plan.
- Platform Lift 2 m²:** A small room labeled "Platform Lift 2 m²" located near the center of the plan.
- Staircase:** A staircase labeled "up" is located at the bottom center of the plan.

Structural Elements:

- Walls:** Solid black lines represent walls.
- Doors:** Arched lines represent doors.
- Windows:** Rectangular lines with diagonal hatching represent windows.
- Stairs:** Stairs are shown with a series of parallel lines.

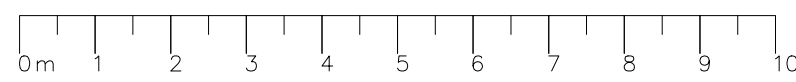

© CODA WORKSPACE Property & Copyright
Use of drawings is not permitted nor can they be copied, duplicated or distributed without consent.

[illegible]

REV	DESCRIPTION	BY	DATE
-----	-------------	----	------

DRAWING STATUS
PRE CONSTRUCTION

DRAWING STATUS
PRE CONSTRUCTION

INGKA INVESTMENTS

Address
216 Oxford Street
London

Project Number	Floor	Detail	Rev
CWS*	04	GA	—

Drawing Title
Fourth Floor Mezzanine
General Arrangement

Produced by ZG	Scale 1:100@A1	Date Created 26/06/2026
-------------------	-------------------	----------------------------

CODA WORKSPACE
5th Floor
85 Great Eastern Street
London EC2A 3HY

