


This copy has been produced by or with the authority of Newark & Sherwood District Council pursuant to Section 47 of the Copyright, Designs and Patents Act 1988 (The Act). Unless The Act provides a relevant exception to copyright, the copy must not be copied without the prior permission of the copyright owner.

0 2 4 8 12 16 Meters
 1:200

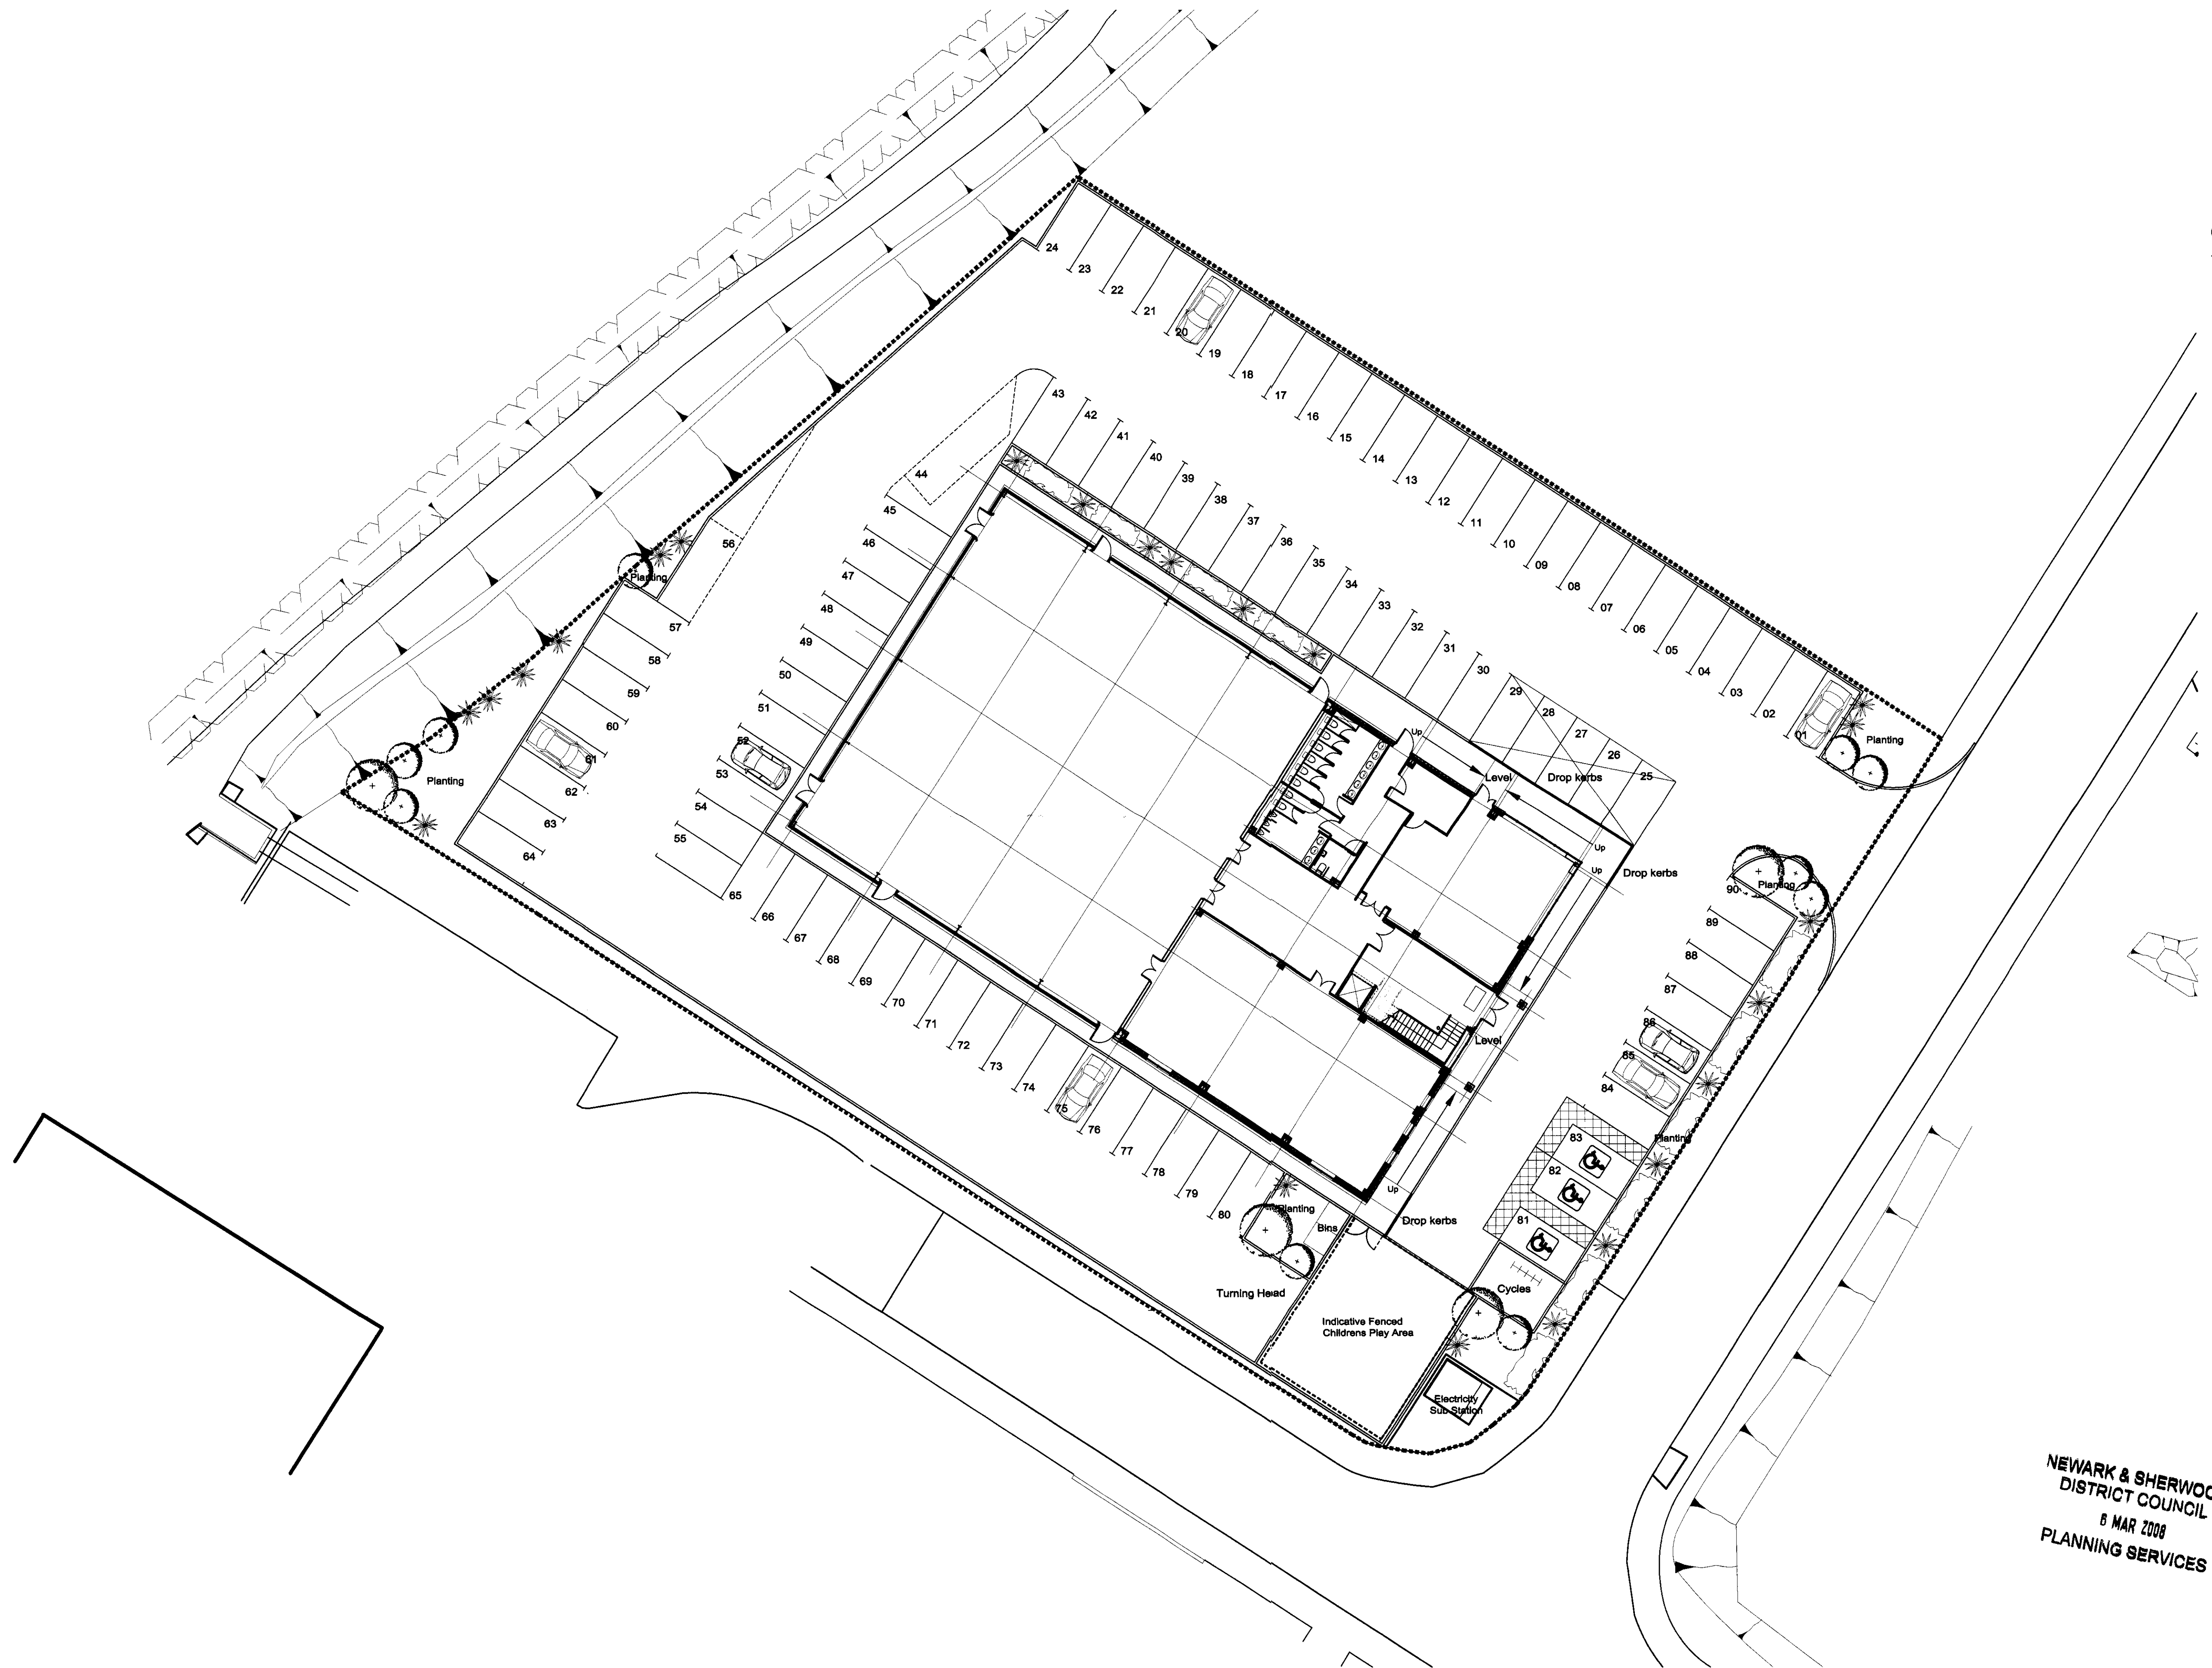

Rev F: 03/03/08: Car parking layout altered to create turning head. Bins relocated.
 Rev E: 06/02/08: Revised Building layout added.
 Rev D: 18/01/08: Level platforms, drop kerbs and ramps indicated.
 Rev C: 18/01/08: Building position corrected.
 Rev B: 04/01/08: Notation to childrens play area altered.
 Rev A: 03/01/08: Building layout updated.



Lindum Business Park, Station Road
 North Hykeham, Lincoln LN8 3DX
 Tel: (01522) 500300
 Fax: (01522) 852221
 E-Mail: design@lindumgroup.co.uk

Client ECC Centre Newark	
Project New Conference Centre/Church Plot 2, Brunel Business Park Newark Nottinghamshire	
Drawing Title Site Plan	
Date December 2007	Scale 1 : 200 @ A1
Drawn By CAH / SJD (06/02/08)	Client Ref
Drawing Number	Revision

**NEWARK & SHERWOOD
 DISTRICT COUNCIL
 8 MAR 2008
 PLANNING SERVICES**