


NOTES

KEY


- 02 - ROOM REF.
- OFFICE - ROOM USE
- 02 - ROOM CATEGORY
- 10.2 - ROOM AREA
- 12.8 - ROOM PERIMETER
- 3.4 - CEILING HEIGHT
- PARQUET - FLOOR SURFACE

Note:
This drawing has been altered, modified and updated by calfordseaden LLP in February 2010. The base drawing has not been altered significantly and has only been modified where it is believed that obvious and apparent errors in the base drawing were found. A full measured survey was not carried out as part of this process, and therefore calfordseaden LLP cannot be held liable for any discrepancies between this drawing and the buildings existing layout.

Sheldon Heath Community Centre Birmingham URB-C-S-SE-2610	Sheldon Heath Community Centre Ground Floor 568 541 448
---	---

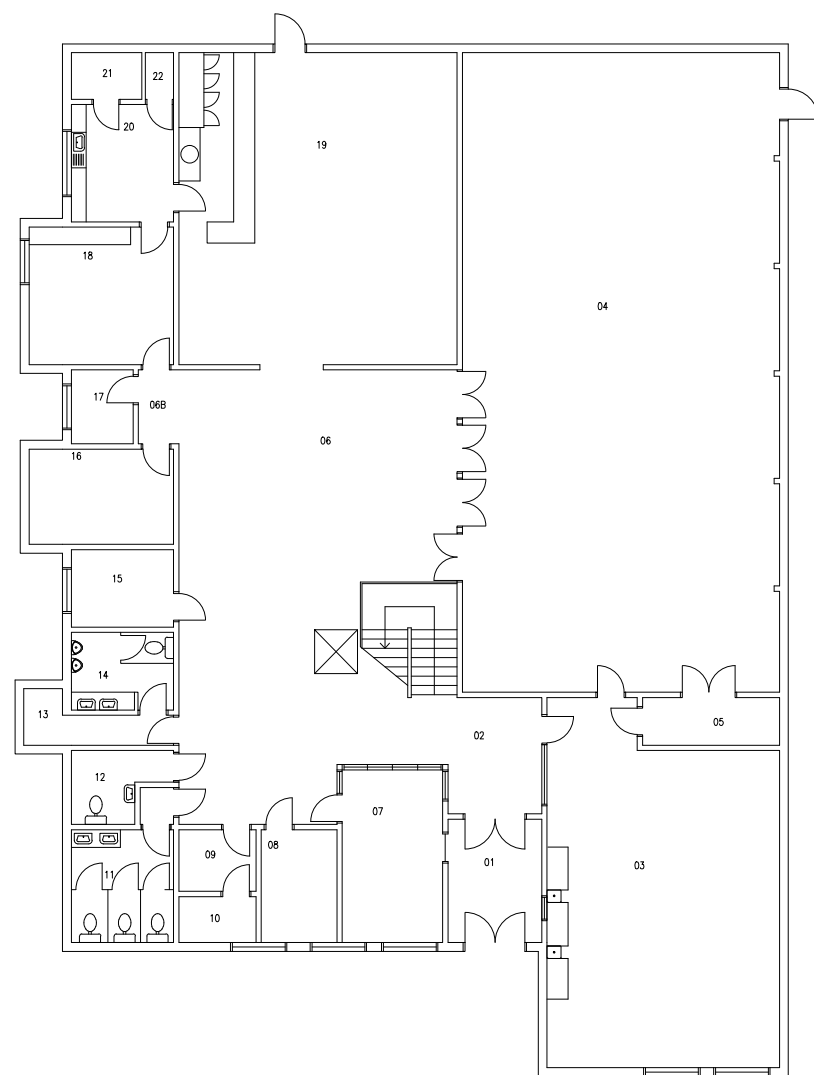

Sheldon Heath Community Centre
First Floor
176 160
 102

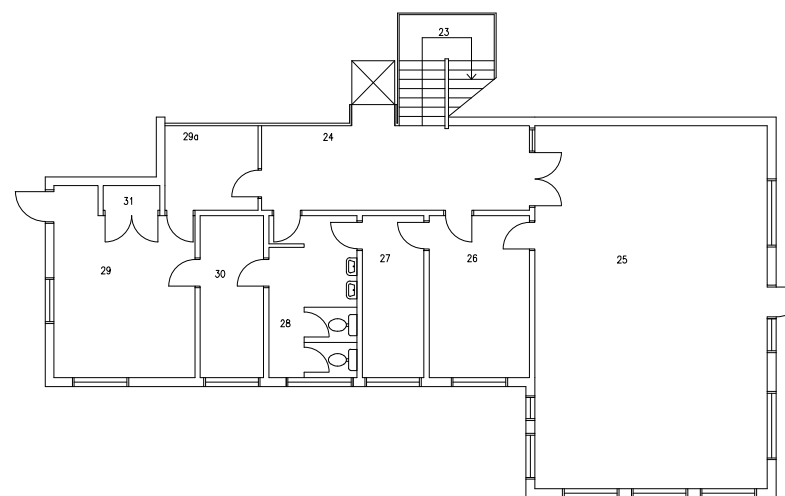

PDF NOT TO SCALE!

Revision	Date	Description	Approved

Birmingham City Council
Urban Design

1 Lancaster Circus Birmingham B4 7DG
Tel 0121 303 6719 Fax 0121 303 7501



Corporate Buildings Condition Surveys

Project
Floor Plans
Sheldon Heath Community Centre
Sheldon Heath Road, Sheldon
Birmingham B26 2RU

Drawn: MB Date: 23.02.10 Engineer

Checked: GH ACD Ref: B090060

Scale: 1:100 Dwg No: URB - C-S-SE-2610