



Notes:
THIS DRAWING IS THE PROPERTY OF **WORKPLACE CREATIONS Ltd.** IT MUST NOT BE COPIED OR PUBLISHED WITHOUT WRITTEN CONSENT AND MUST BE RETURNED TO US UPON REQUEST.
© COPYRIGHT WORKPLACE CREATIONS Ltd. 2022
DO NOT SCALE FROM THIS DRAWING. ALL MEASUREMENTS MUST BE SITE CHECKED BEFORE THE COMMENCEMENT OF ANY WORK.

General Notes

Provisional test fit floor plan layout for discussion purposes only.


Full measured survey required.

Please note: This proposal has been designed with limited base build information or an onsite survey having been conducted.

The floor plan is subject to review and verification by Building Control.

Schedule of Accommodation: D2	
Sq.Ft:	1595 Sq.Ft
Desks:	18
Touchdown Desks:	02
High Back Setting:	02
6P Mtg.Rm.	01
Copy/Print Areas:	01
Lockers:	18
Teapoints:	01
Comms Rack:	01
Store	01

Schedule of Accommodation: C2	
Sq.Ft:	1386 Sq.Ft
Desks:	12
2P Office:	01
Collab/Touchdown:	01
8P Mtg.Rm.	01
Copy/Print Areas:	01
Lockers:	12
Teapoints:	01
Comms Rack:	01

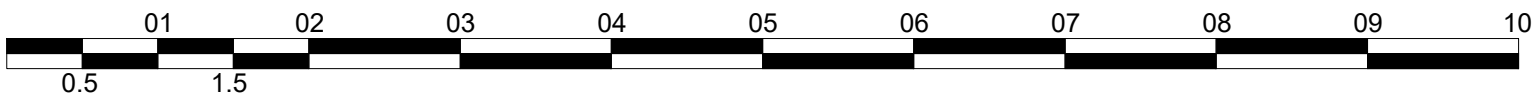

Revision Notes

Workplace Creations
Vintage Yard 61 Bermondsey Street, London SE1 3XF
www.workplace-creations.co.uk

Client
UCG

Site Address
**Second Floor
Priory House
45-51 High Street
REIGATE RH2 9AE**

Drawing Status
FOR INFORMATION ONLY

Date of Origin
08/07/25

Scale
1:50 @A1

Sheet Title
**Proposed Sketch Plan
Second Floor**

Drawn By
RG

Approved By
/

Revision
/

Sheet Number
50272_02-SK01

FILE REF
W:\1.0 CLIENTS\UCG Ltd_50172\Drawings\50272_02-SK01.dwg

DATE PLOTTED
08 July 2025 17:01:43