


Removal of existing cottage (shown in red)

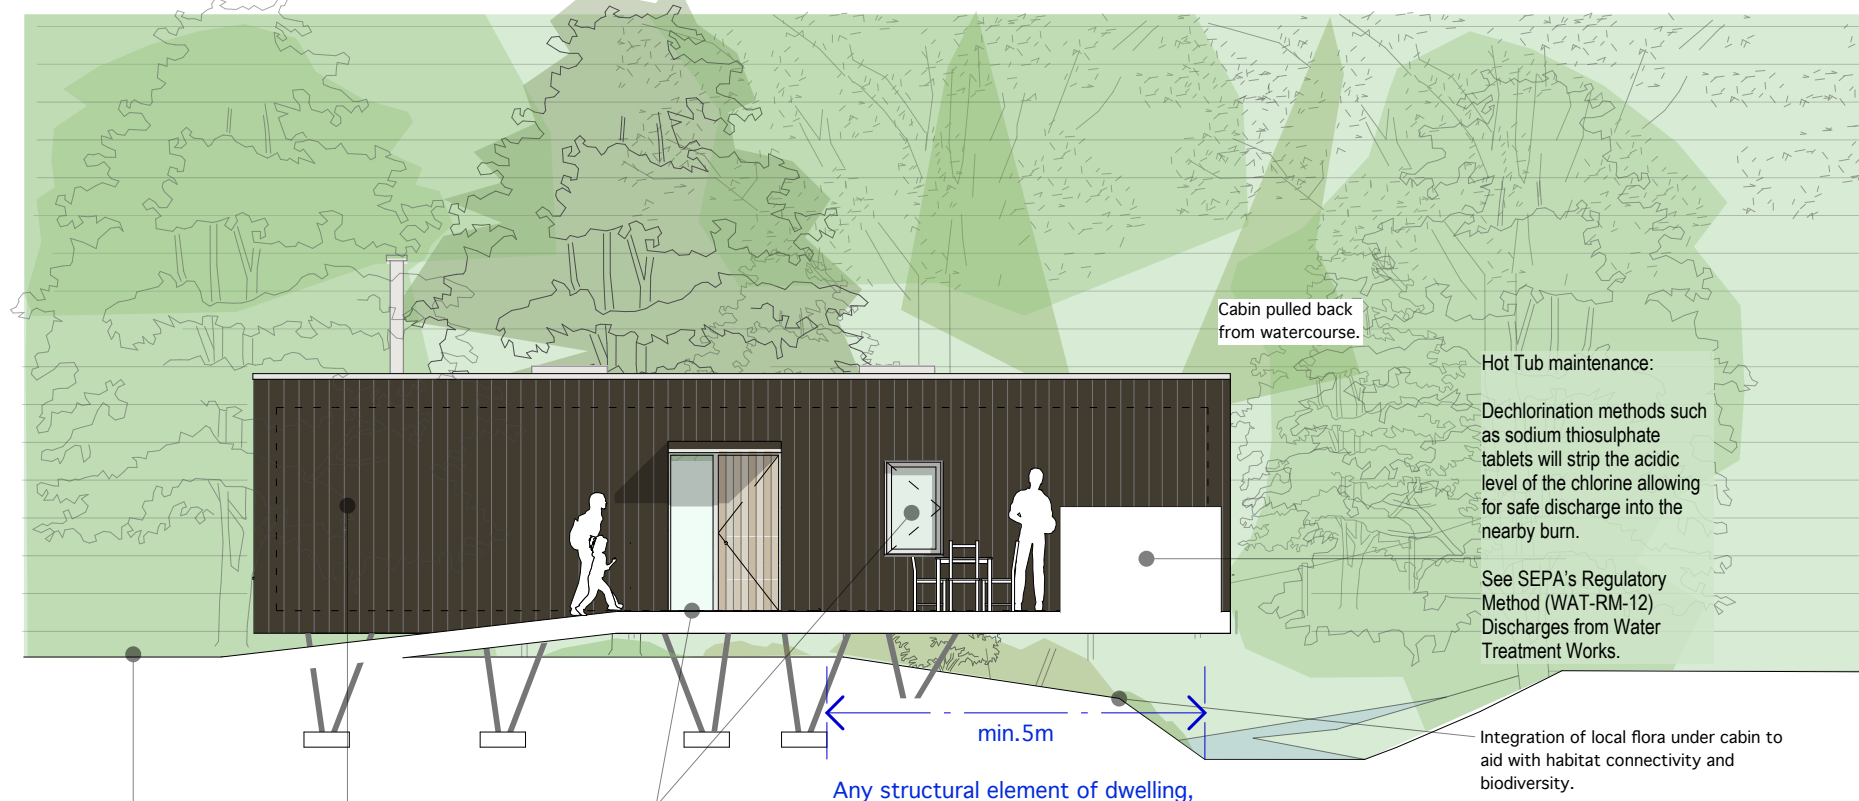

SECTION SCALE 1:100



REAR ELEVATION SCALE 1:100



Landscape:

Integration of vegetation in drystone dyke and rest of site: local flora such as native bluebells are to be integrated throughout the site (including underneath each proposed cabin).

Outdoor Light use: All outdoor lights should be sensor controlled and directed downwards to reduce light pollution and impact on night time foraging species.



Examples of local flora to be incorporated into the development.

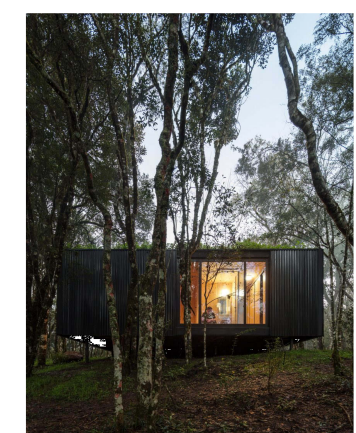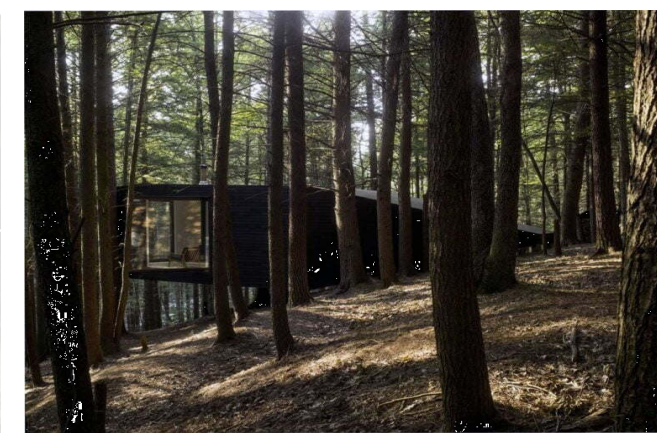

Examples of cabins using charred timber cladding.