


Please Note:  
 ALL NEW AND EXISTING SITE DIMENSIONS TO BE CHECKED PRIOR TO COMMENCEMENT OF ANY WORKS - DO NOT SCALE. ANY DISCREPANCIES ARE TO BE NOTIFIED TO THE CONTRACTOR AND NO DIMENSIONS ARE TO BE RELIED ON FROM THIS DRAWING. ALL DIMENSIONS ARE IN MILLIMETRES UNLESS OTHERWISE STATED.  
 THE CONTRACTOR IS TO COMPLY WITH ALL CURRENT BUILDING REGULATIONS AND CODES OF PRACTICE AS APPLICABLE AND AS SHOWN ON THESE DRAWINGS OR NOT, AND IN ACCORDANCE WITH BUILDING CONTROL OFFICERS INSTRUCTIONS. BUILDING INTERIORS IS NOT RESPONSIBLE FOR THE ACCURACY OF INFORMATION RECEIVED FROM OTHER SOURCES. PLEASE NOTE THAT THIS DRAWING SHOULD BE READ IN CONJUNCTION WITH ALL RELEVANT SPECIFICATION DOCUMENTATION.

option b

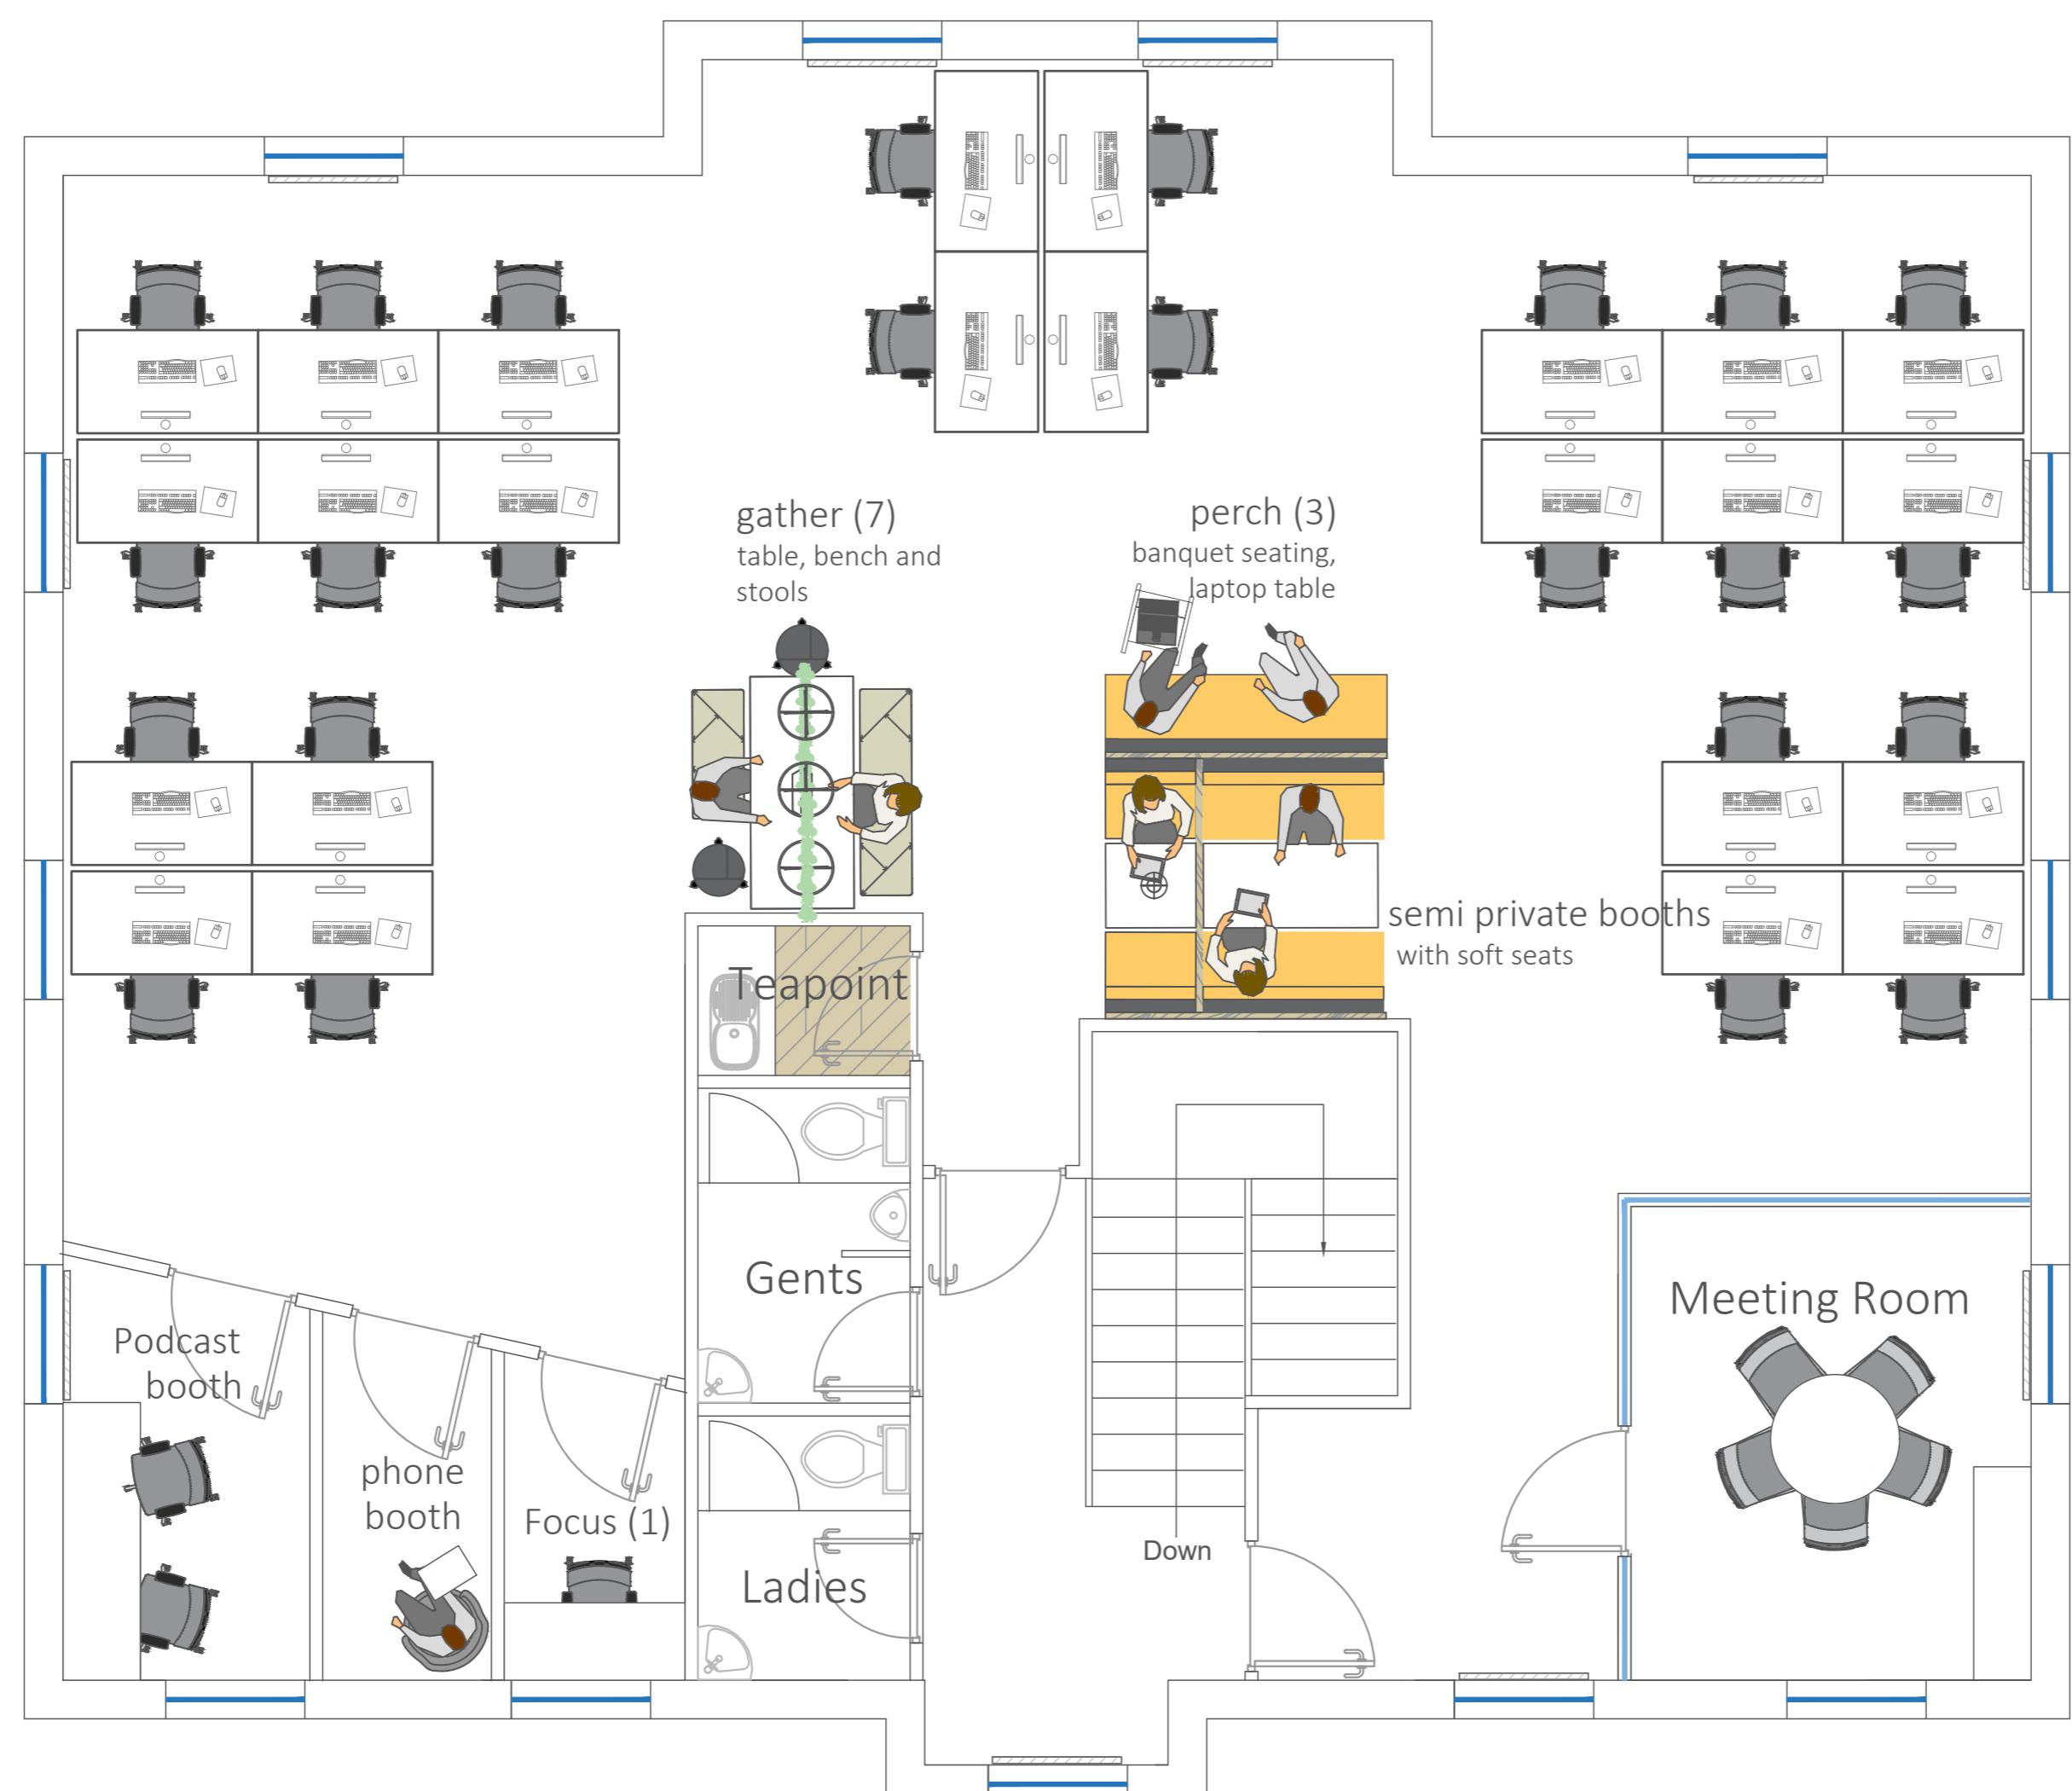

**PROPOSED FIRST FLOOR**  
**Workstations 24no**  
**Agile spaces 20no**

|    |          |         |      |
|----|----------|---------|------|
| No | Revision | Initial | Date |
|----|----------|---------|------|

**Building  
interiors**

Making Space Work.

|            |                                     |
|------------|-------------------------------------|
| Client     | FOX LLOYD JONES                     |
| Location   | 5 DAVID'S COURT<br>LEEDS            |
| Job no     | Q21-1585                            |
| Drawn by   | jh                                  |
| Title      | PROPOSED GROUND & FIRST FLOOR PLANS |
| Drawing no | Q21-1585-(00,01)-GA OPTION B        |
| Scale      | 1:100 @ A2                          |
| Date       | 29.09.21                            |
| Status     | For consideration                   |

|                           |
|---------------------------|
| Client Approved Signature |
| Client Approved Date:     |