



**IMPORTANT TO BE READ**


THIS DRAWING IS COPYRIGHT WITH ALL OTHER RELEVANT ARCHITECTURAL & ENGINEERING DRAWINGS. DO NOT SCALE. USE FIGURED DIMENSIONS ONLY. ALL DIMENSIONS TO BE NOMINAL-FINISHES. CONTRACTORS MUST VERIFY ALL DIMENSIONS AT SITE PRIOR TO CONSTRUCTION OR FABRICATION. ALL CONSTRUCTION TO BE CARRIED OUT IN ACCORDANCE WITH RELEVANT AND CURRENT BUILDING REGULATIONS. ARCHITECTS TO BE INFORMED IMMEDIATELY OF ANY DISCREPANCIES BEFORE WORK PROCEEDS. "IF IN DOUBT ASK"

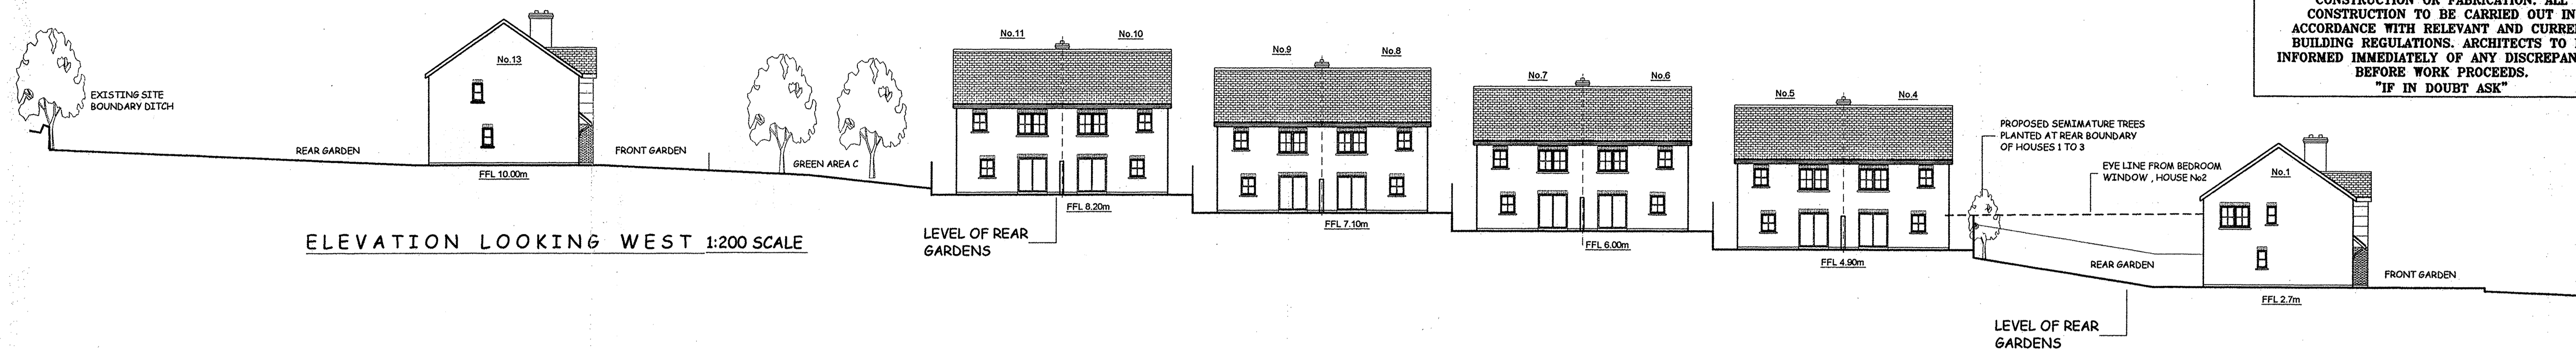


ELEVATION LOOKING WEST 1:200 SCALE

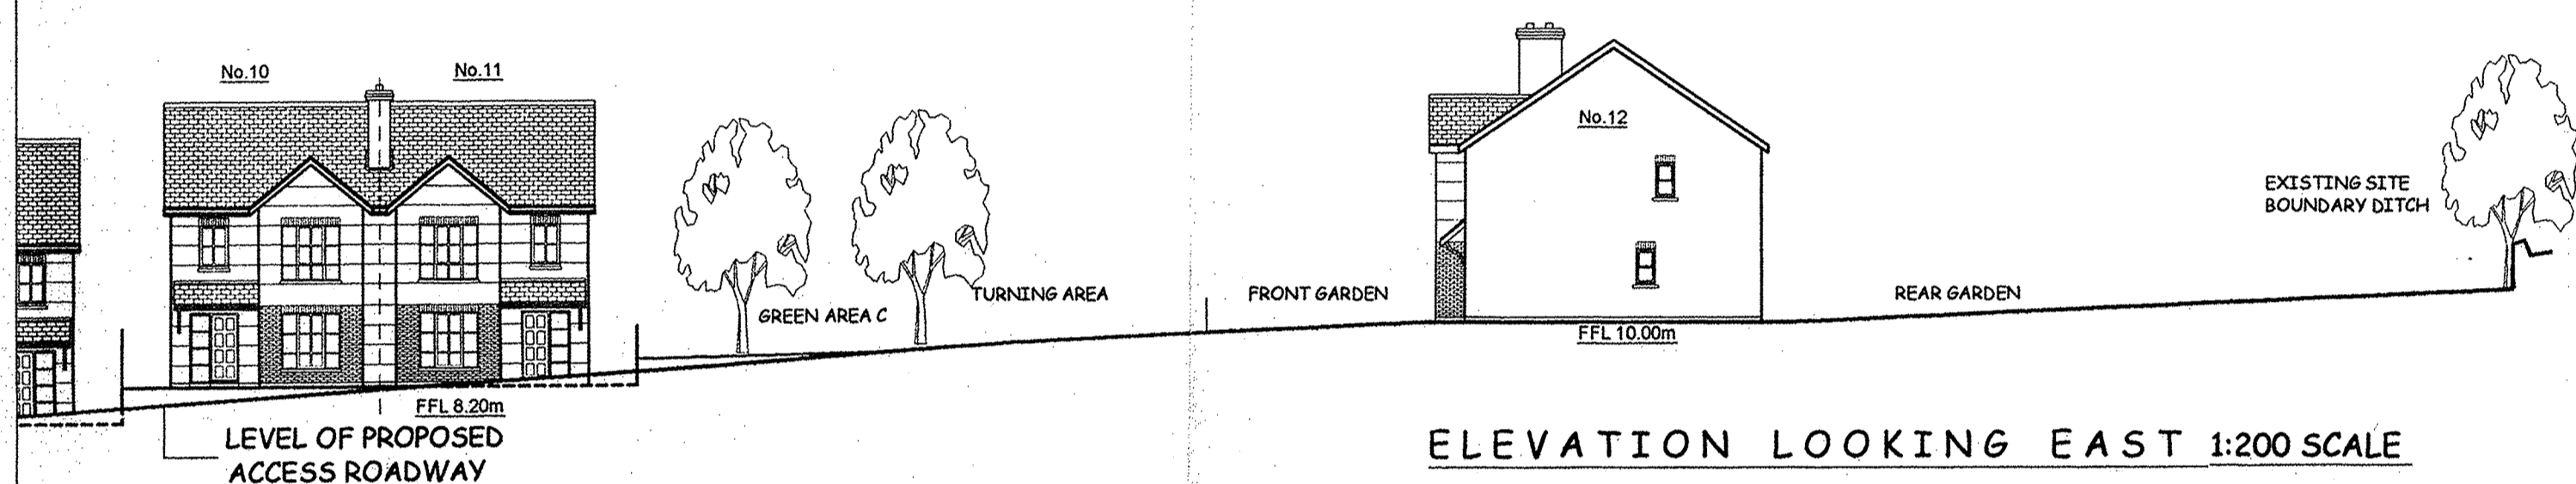

ELEVATION LOOKING EAST 1:200 SCALE

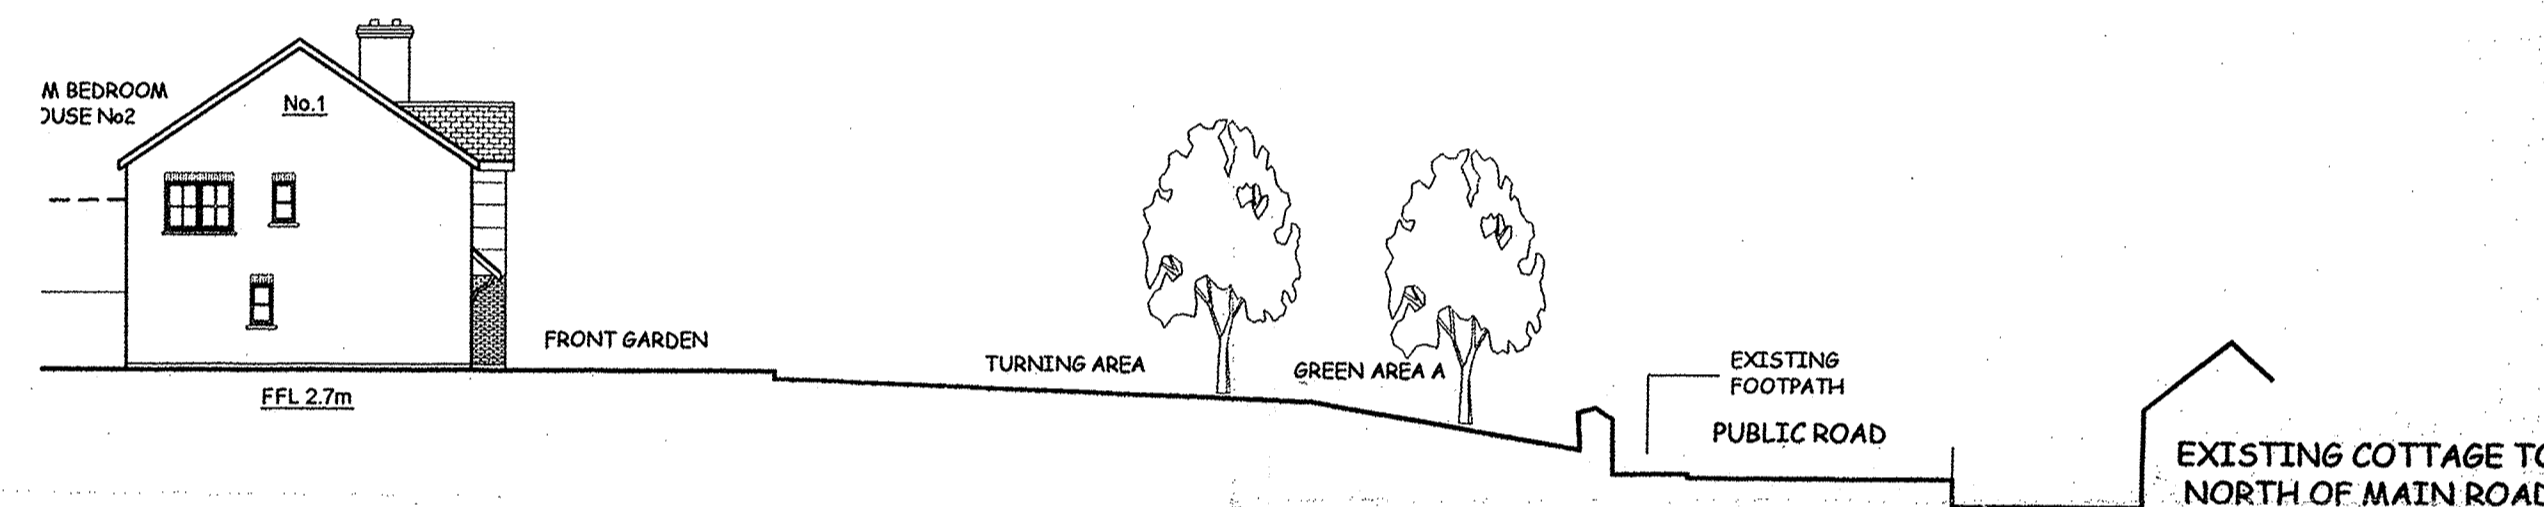


ELEVATION LOOKING WEST 1:200 SCALE

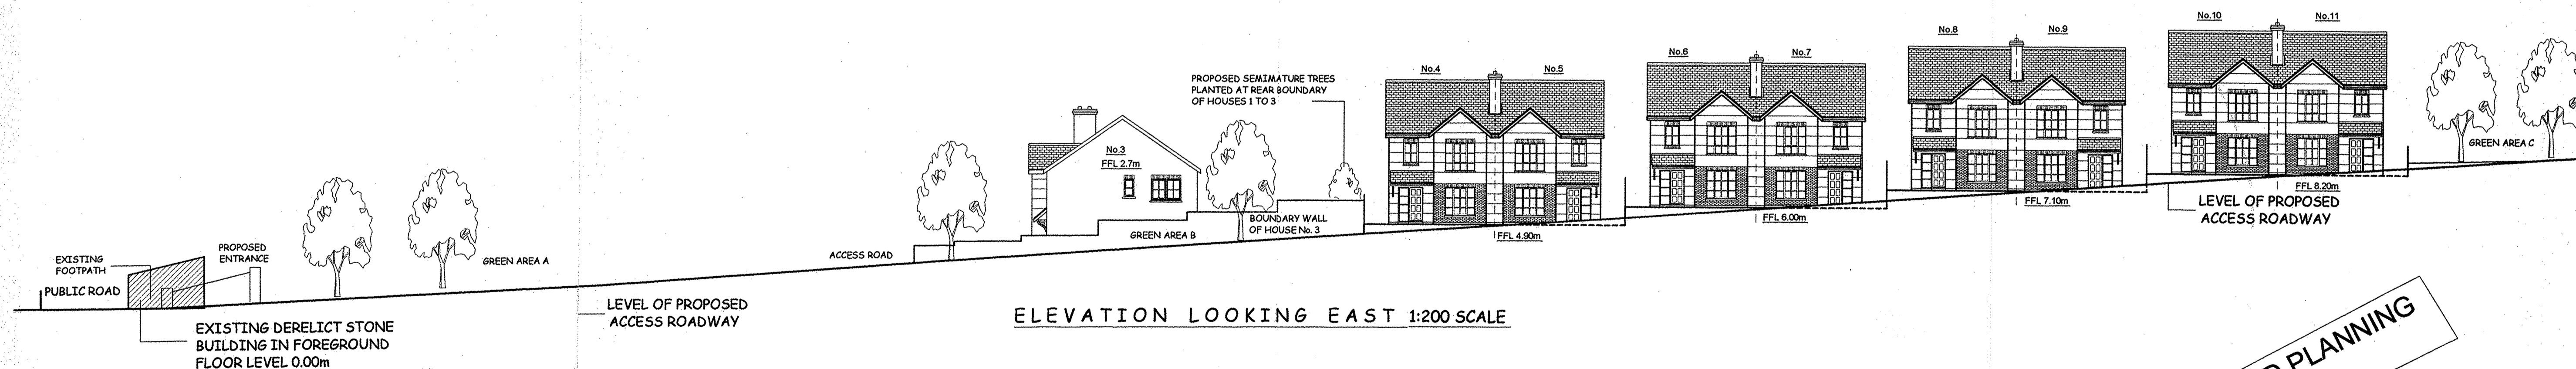

ELEVATION LOOKING EAST 1:200 SCALE

**REVISED PLANNING**  
14-6-04

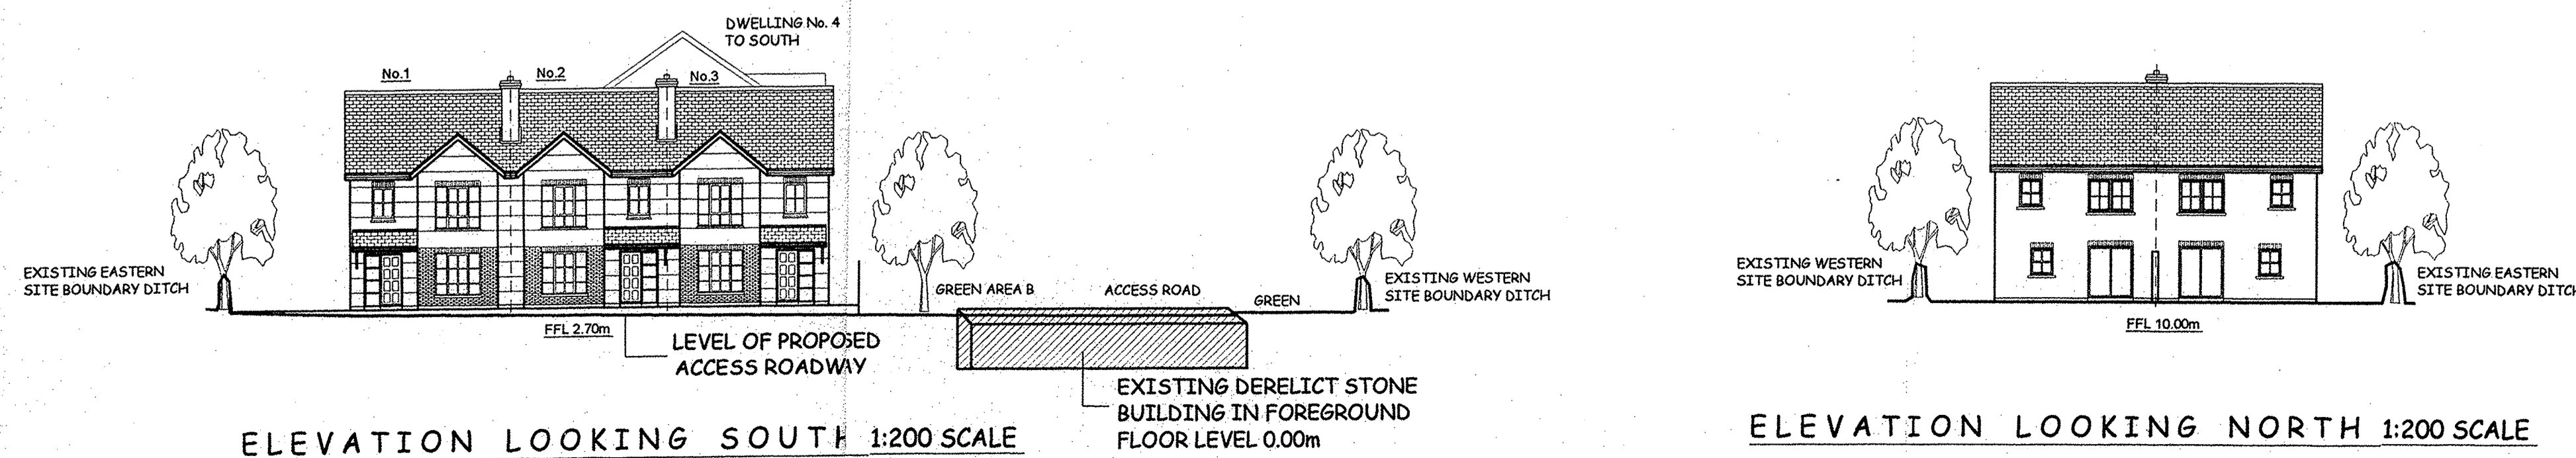

ELEVATION LOOKING SOUTH 1:200 SCALE

ELEVATION LOOKING NORTH 1:200 SCALE

A REPLY TO REGISTERED LETTER, HOUSES 1 & 3 MIRRORED & WINDOWS MOVED.				14-6-04
PROJECT: PROPOSED RESIDENTIAL DEVELOPMENT CARROWARD EAST DROMCOLLOGHER GEMSTONE DEVELOPMENTS				
DRAWING TITLE: PLANNING DRAWINGS SITE ELEVATIONS / SECTIONS				
SCALE: 1:200	DATE: MARCH 2004	DRAWN: J O'C	DRAWING NO. A-03-35-02	
KEVIN O'KEEFE ARCHITECTS LTD.				
ANNABELLA, MALLOW, CO. CORK.				
TEL: (022) 21529, FAX: (022) 42526, e-mail: kok@indigo.ie				
WEBSITE: www.kevinokeefe.com				
Kevin O'Keefe Dip. Arch., Eric Beamish Dip. Arch., Paul O'Connell Dip Arch.				