



Notes:

Grid height - 3700mm

Text

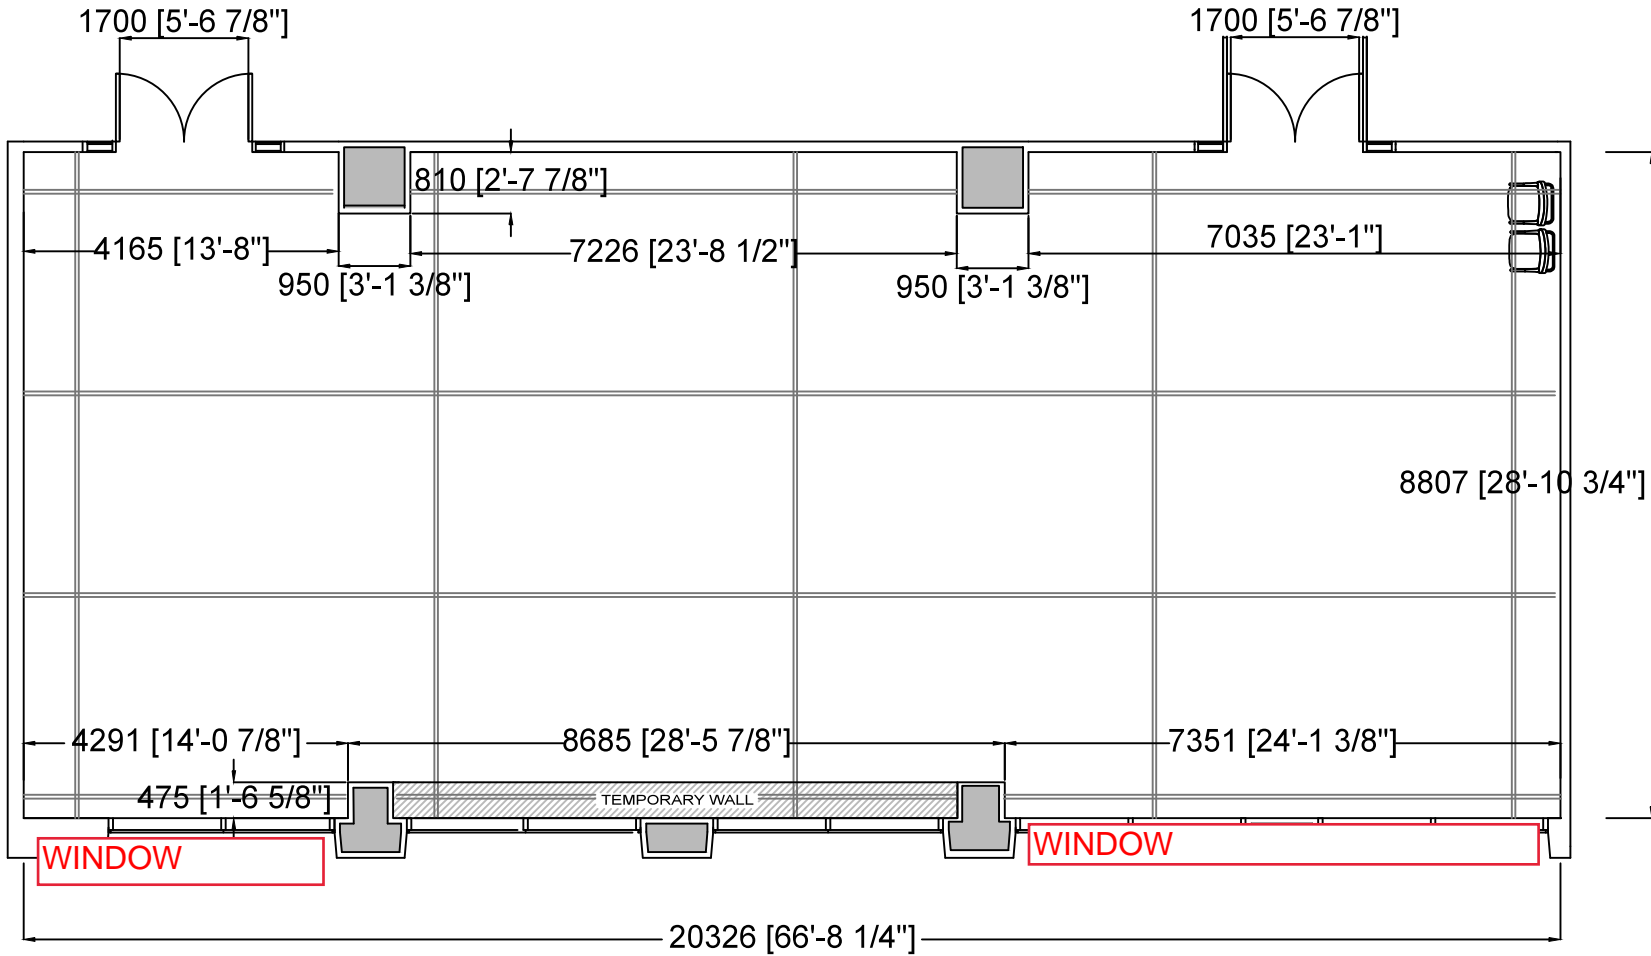

 NYU Abu Dhabi Saadiyat Island PO Box 129188 +971 2 628 4952 www.nyuad-artscenter.com	ARCHITECT: RAFAEL VINOLY ARCHITECTS LLC PO Box 37822 Abu Dhabi, UAE
	TITLE: <b>PROJECT ROOM</b>
SCALE AT A4: 1:100	DATE: NOVEMBER 2014

