


Notes:

Grid height - 3700mm

Text

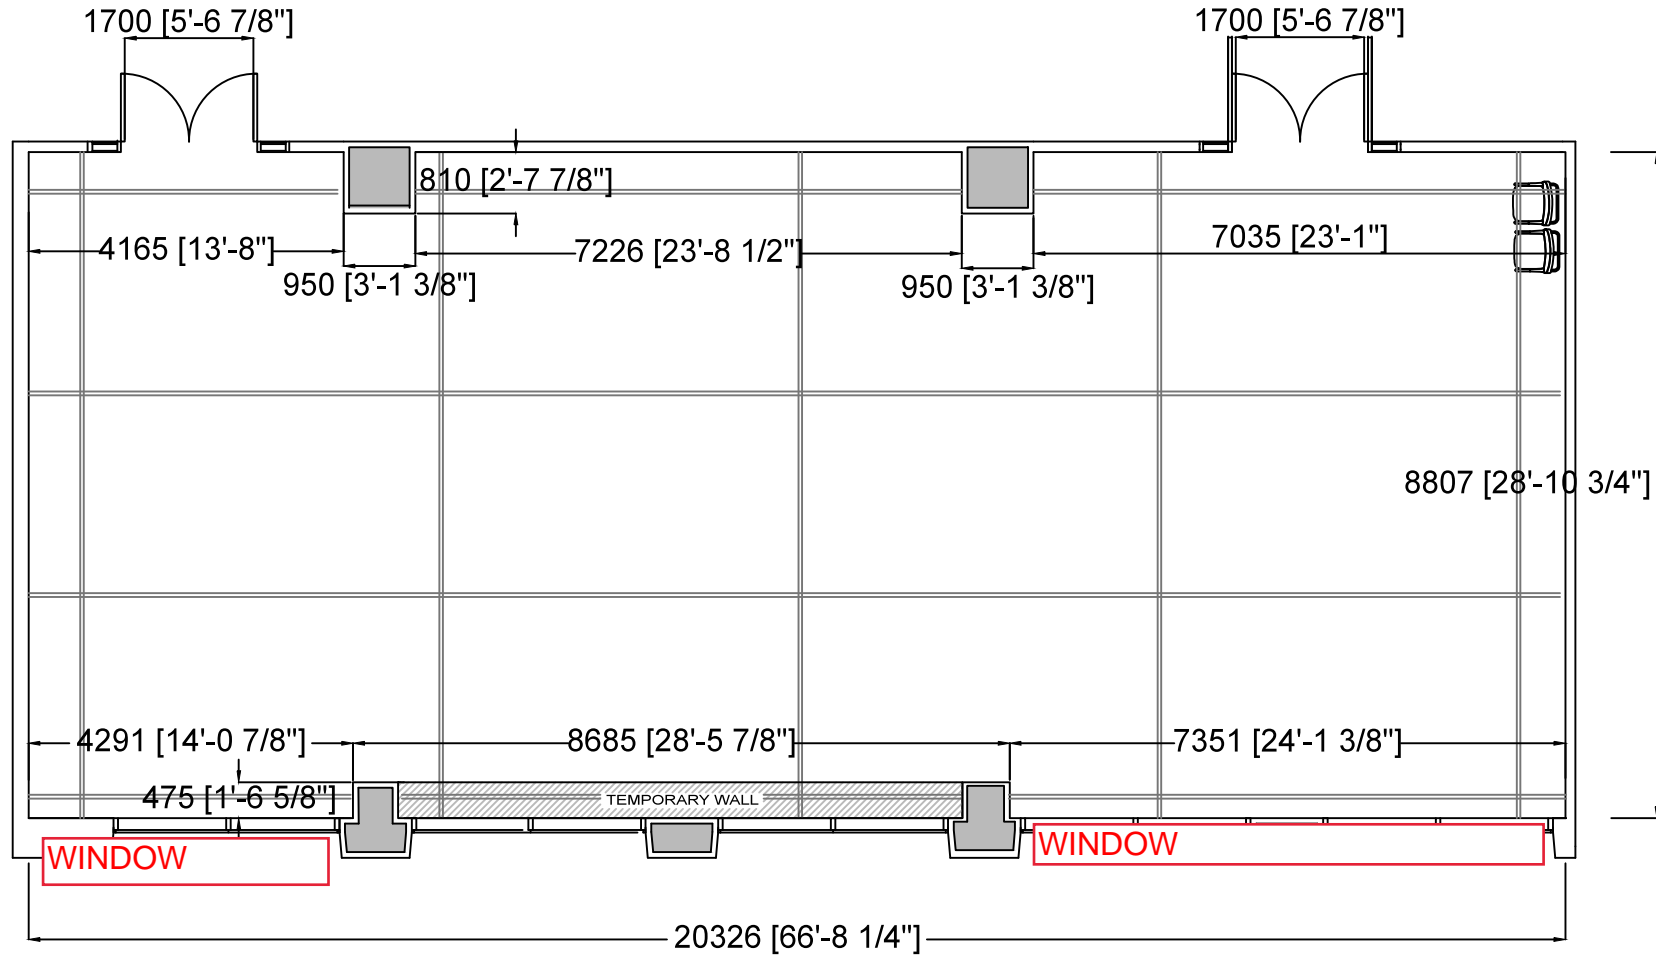


 NYU Abu Dhabi
 Saadiyat Island
 PO Box 129188
 +971 2 628 4952
 www.nyuad-artscenter.com

ARCHITECT: RAFAEL VINOLY ARCHITECTS LLC
 PO Box 37822
 Abu Dhabi, UAE

TITLE: PROJECT ROOM

SCALE AT A4: 1:100 **DATE:** NOVEMBER 2014