




GENERAL NOTES

Sizes and dimensions to any elements are indicative only. All dimensions to be checked on site prior to commencement of any works.

DO NOT SCALE FROM THIS DRAWING.

FLOOR DATA

GIA:	5,037 sqft
NIA:	4,015 sqft
Office NLA:	282 sqft
Maximum Capacity:	178
Desks on Plan:	7

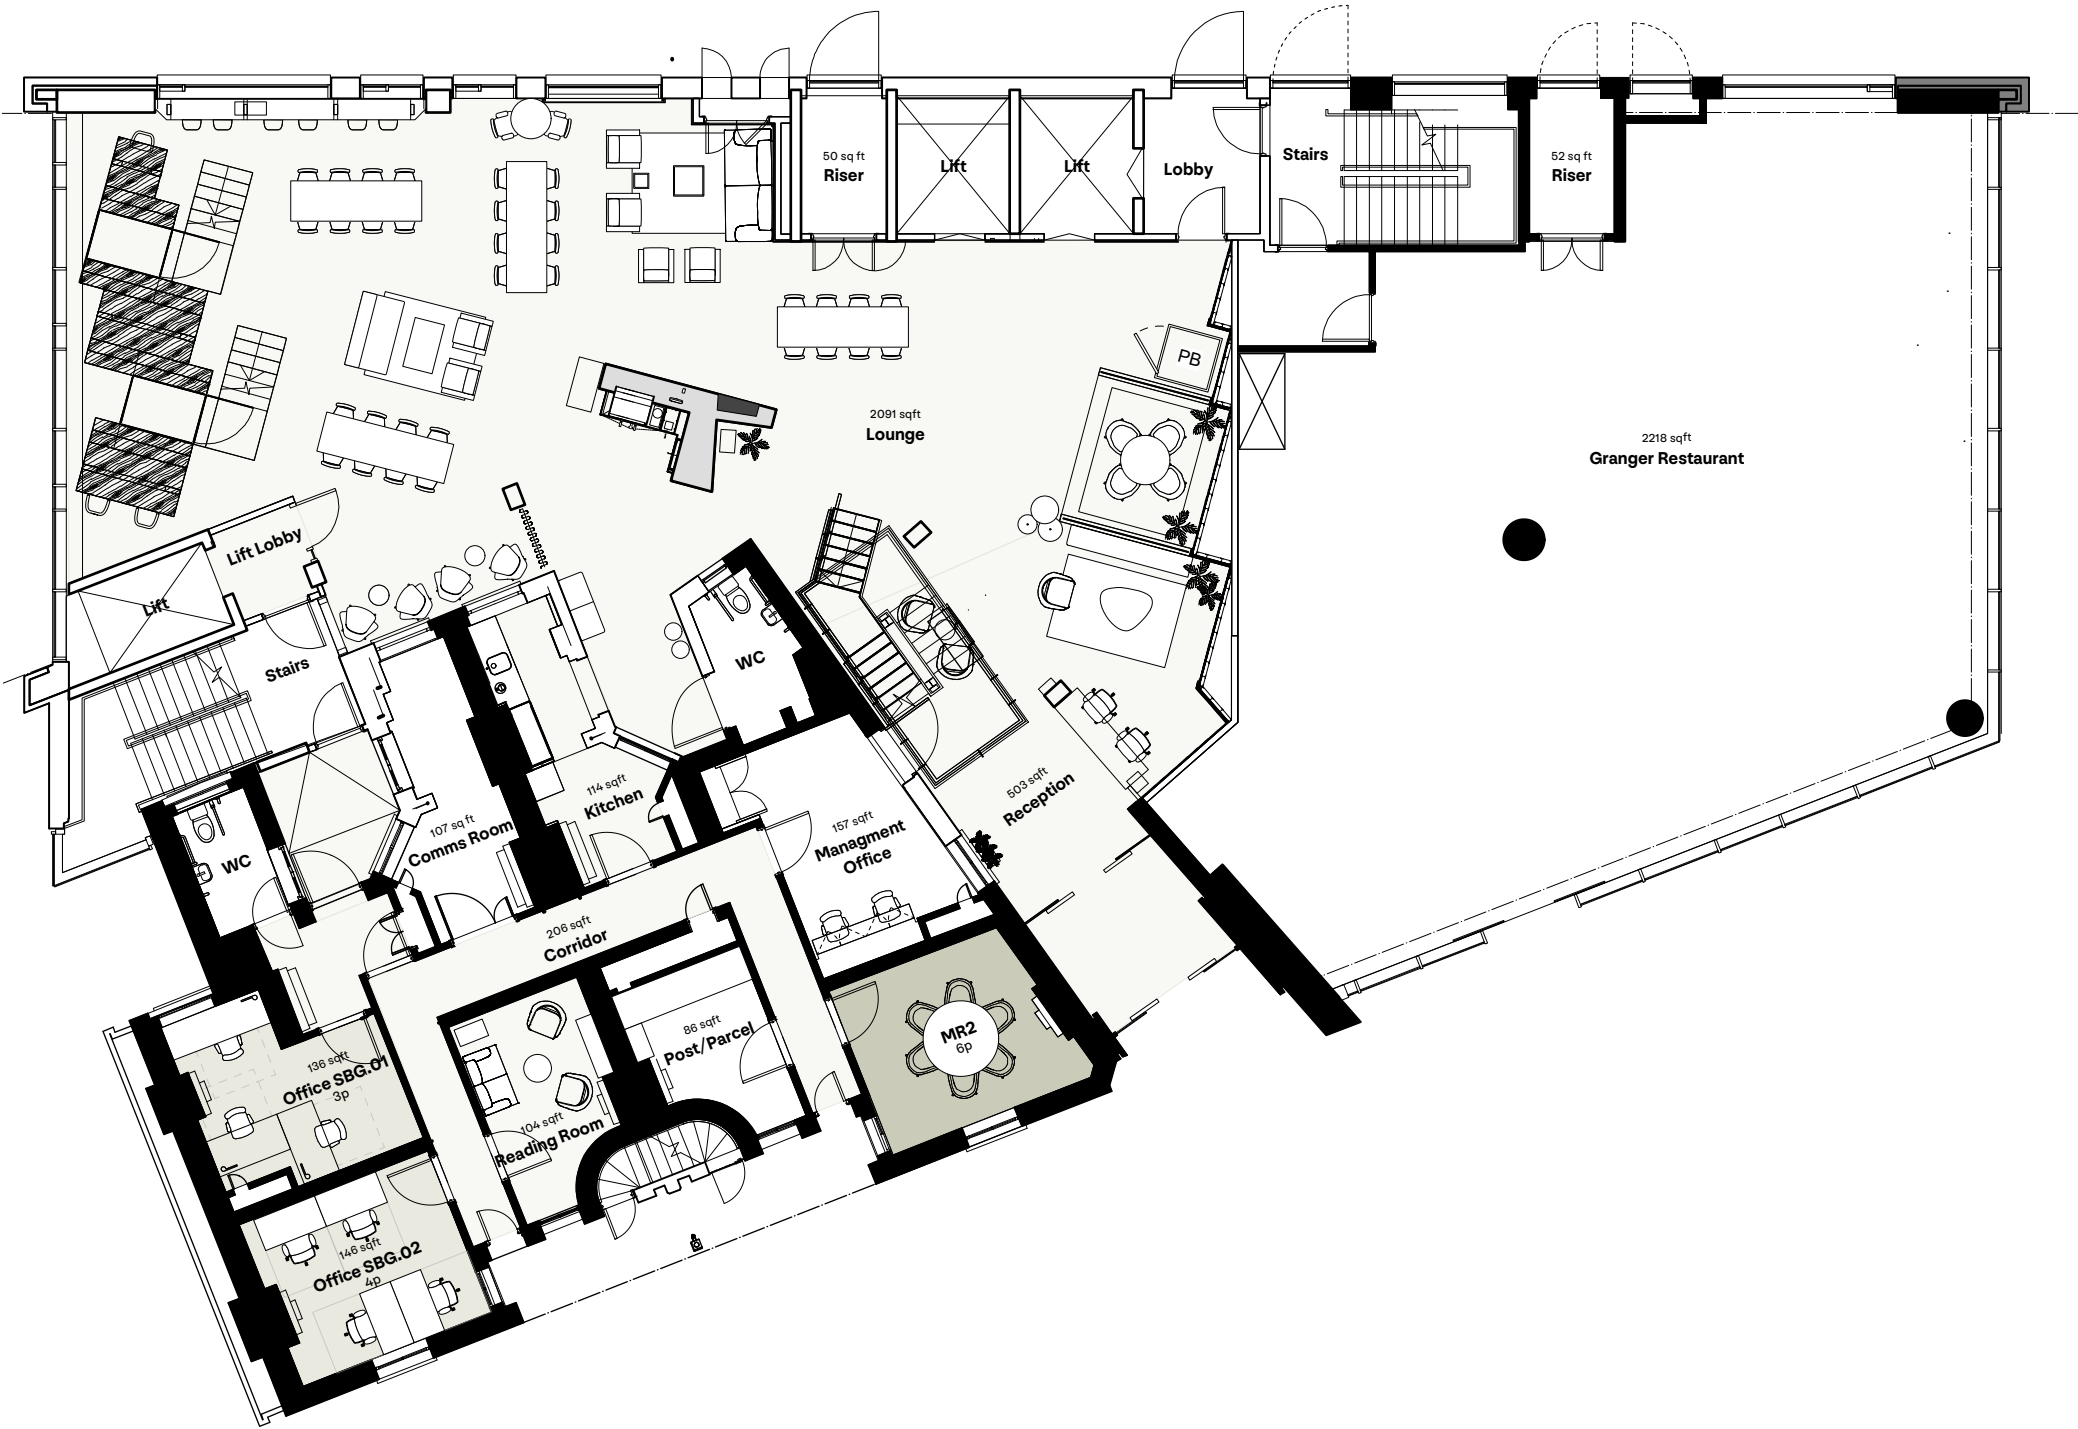

B - MR1 changed to SBG.02	18.09.2024	CAE
A - Updated to suit graphic re-brand	13.05.2021	JC

REVISION	DATE	INITIAL
----------	------	---------

Ground Floor

SCALE
1:150 @ A3

DWG No. SLB-SP-SM-00	REVISION B
DATE November 2019	DRAWN BY MS

STATUS
For Information


THE STANLEY BUILDING
KINGS CROSS

FCRA