




0m 1m 2m 3m 4m 5m 6m 7m 8m 9m 10m

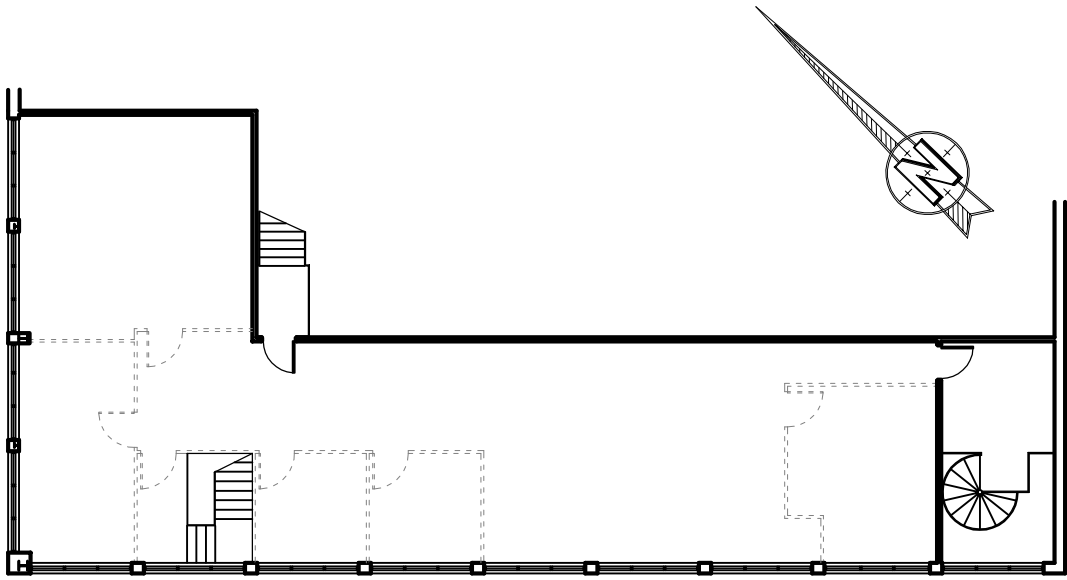

FIRST FLOOR PLAN

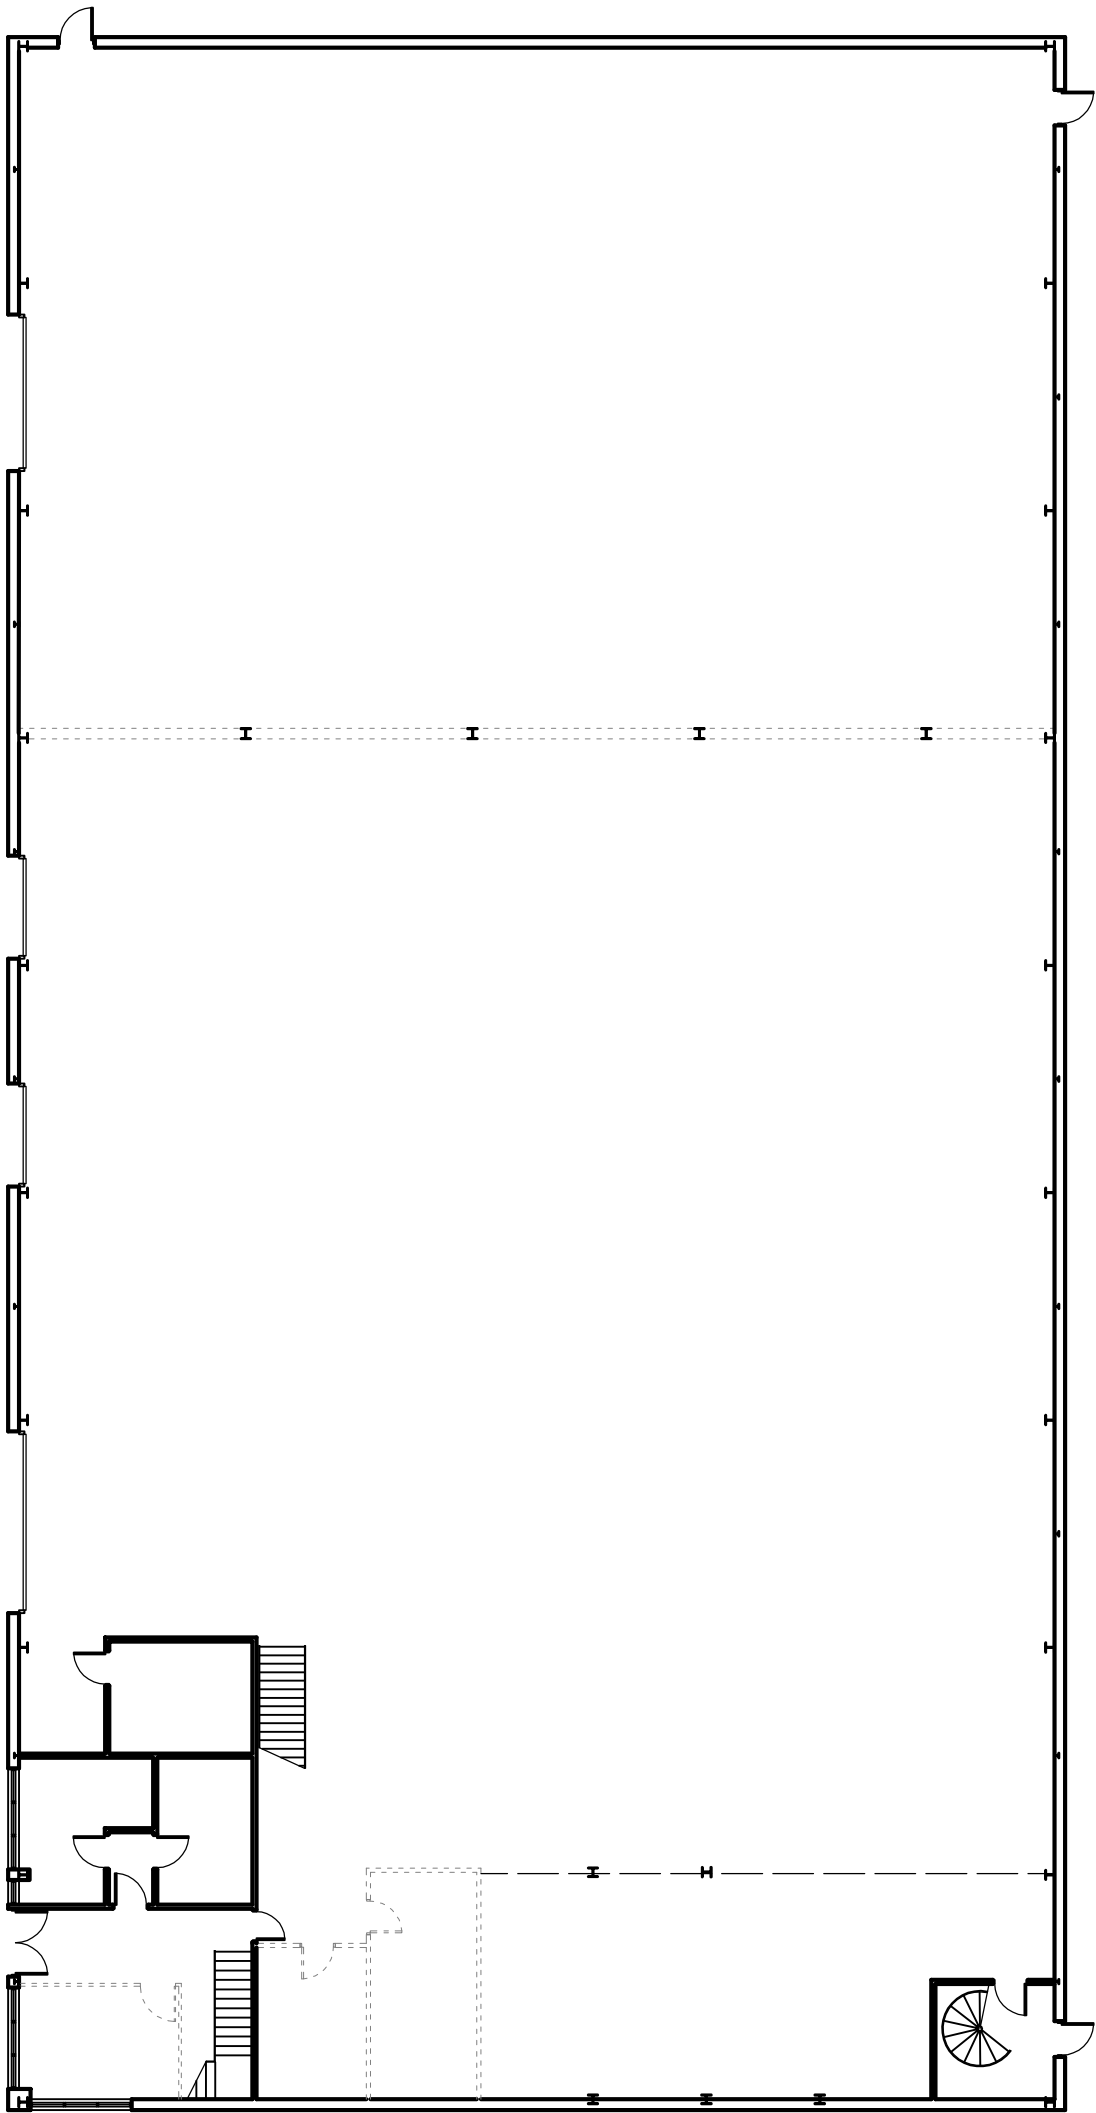


GROUND FLOOR PLAN

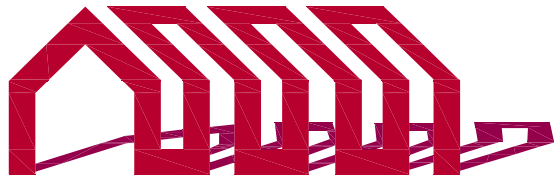

INDUSTRIAL PROPERTY
INVESTMENT FUND

LOCATION PLAN @1:1250@A3

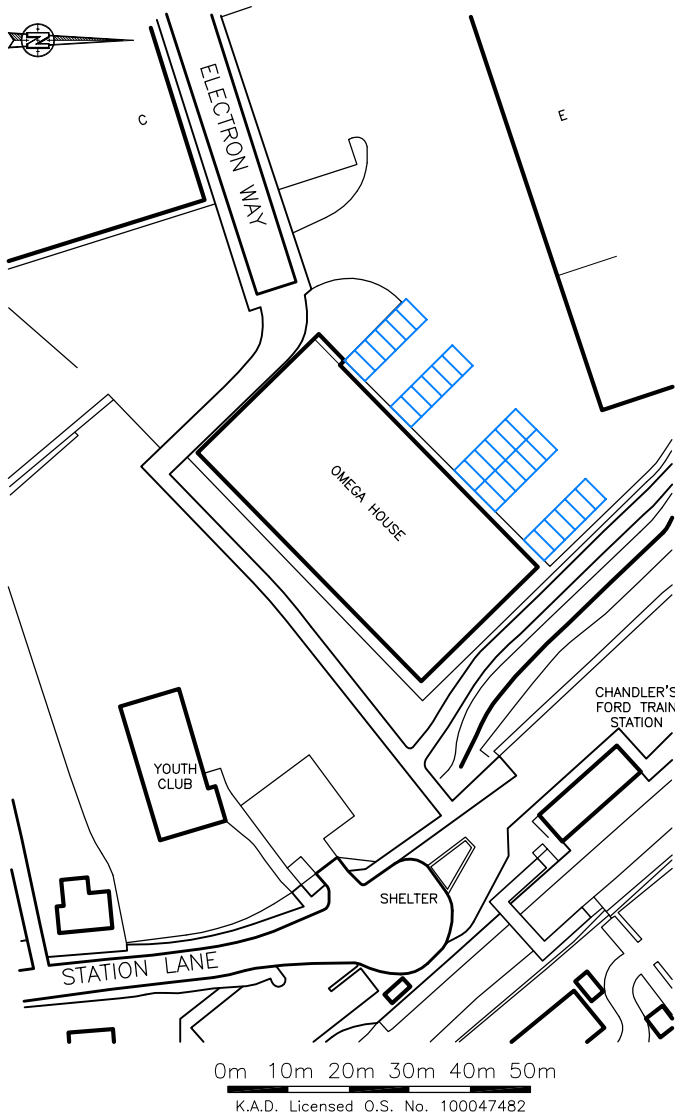

K NIGHT
A RCHITECTURAL
D ESIGN

K.A.D.
181 Kathleen Road
Sholing
Southampton
SO19 8GX
m: 07801 34 64 79
t: 023 80 420 938
e: ian@k-a-d.co.uk

Client

IPIF

Project

UNIT D
OMEGA ENTERPRISE PARK
ELECTRON WAY
CHANDLERS FORD IND. EST.
EASTLEIGH
SO53 4SE

Drawing

PROPOSED PLANS

Scale

1:200&1:1250@A3

Date

JUL 2012

Project no.

Sequential

Bldg/Floor

Detail

Rev

KAD

01

A

U.D

B