


Proposed 6th floorCAD1.dwg

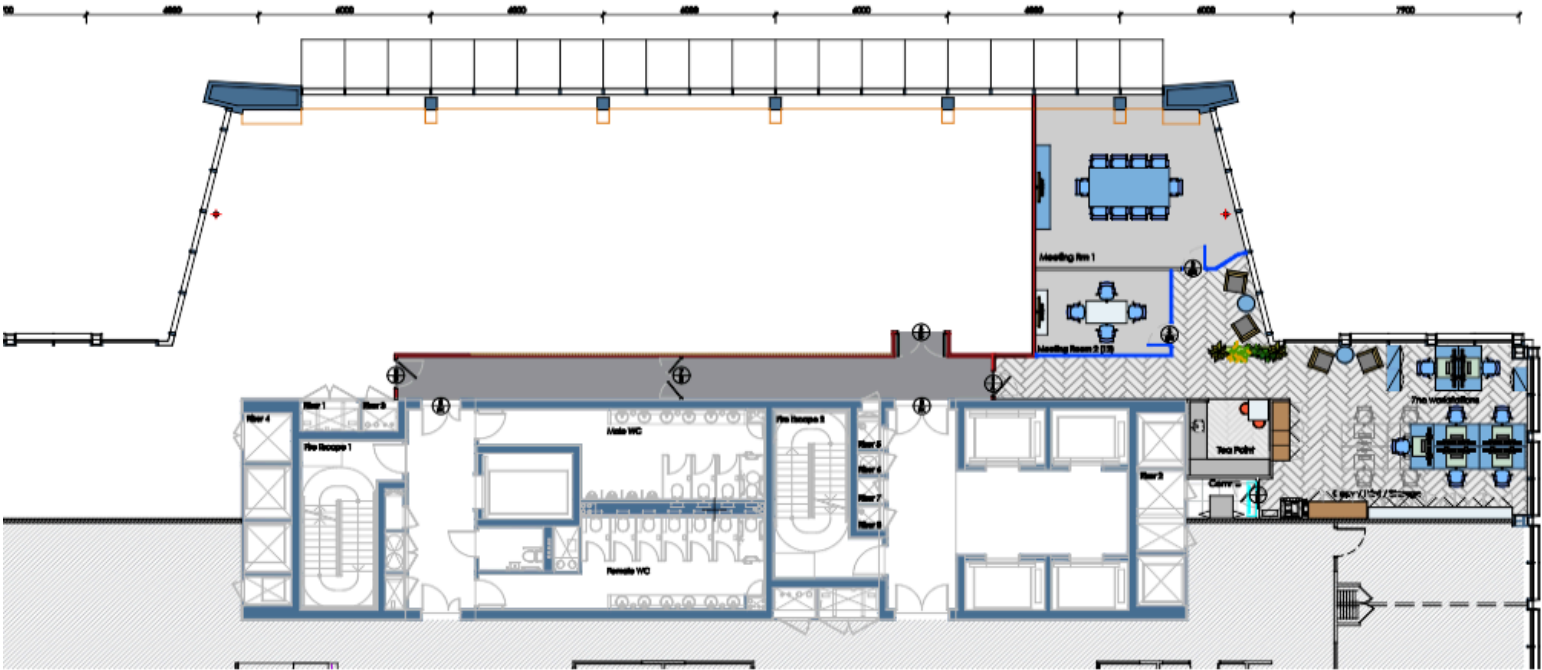

B	Update Layout	8 Set 1P
A	Agreed floor finishes	
REV	DESCRIPTION	DATE
.. \DA Logo.JPG		
6th Floor		
10 Portman Square		
Mayfair, London		
W1H 6AZ		
Proposed 6th Floor		
DRAWING TITLE		
AOI 446	6 001	B
PROJECT NO.	DRAWING NO.	REV.
1:200 A3	General	
1:100 A1	DISCIPLINE	
AV	15-05-19	
DRAWN	DATE	
T. 020 7487 3022		
F. 020 7487 3008		
B.A.S.E.N.T.E.R.P.R.I.S.E.S		

NOT SUBJECT TO
AUTHORITY APPROVALS