



NORA LEVERTON COURT, 8 RANDOLPH STREET, NW1 0TS

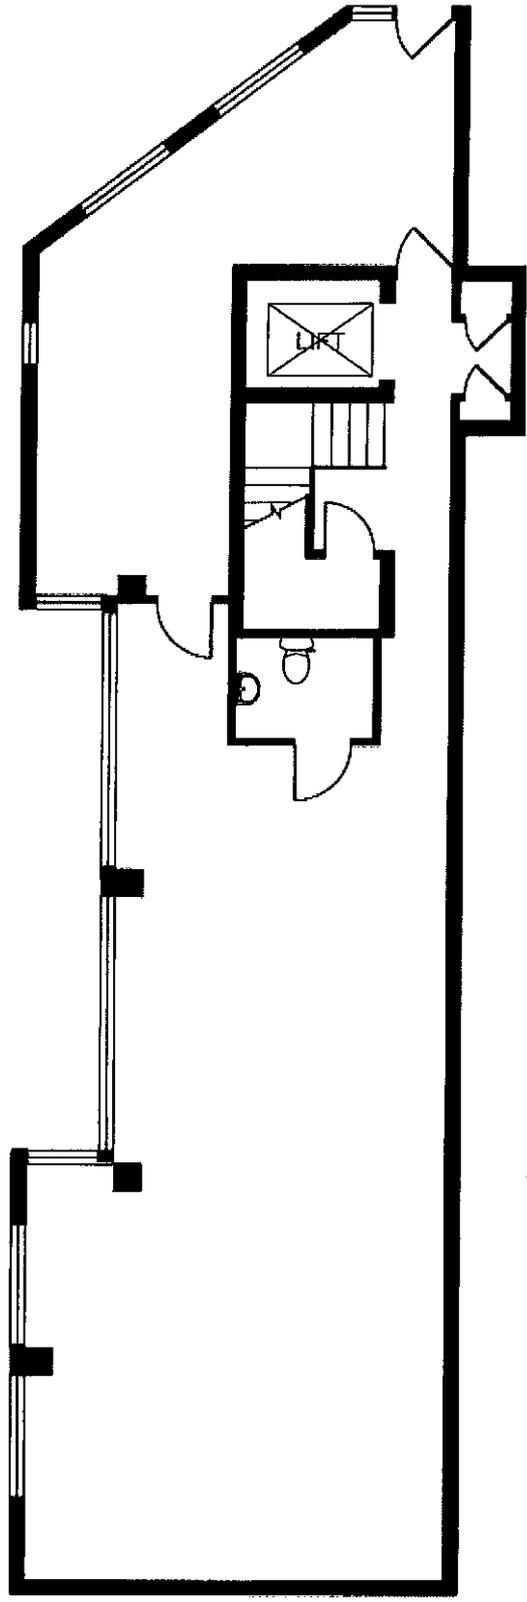


GROUND FLOOR

SCALE: 1:100 AT A4

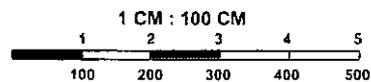

SCALE: For the plan to be scale, the above scale bar must measure correct when printed (for example 5cm)



ALL DIMENSIONS TO BE CHECKED ON SITE

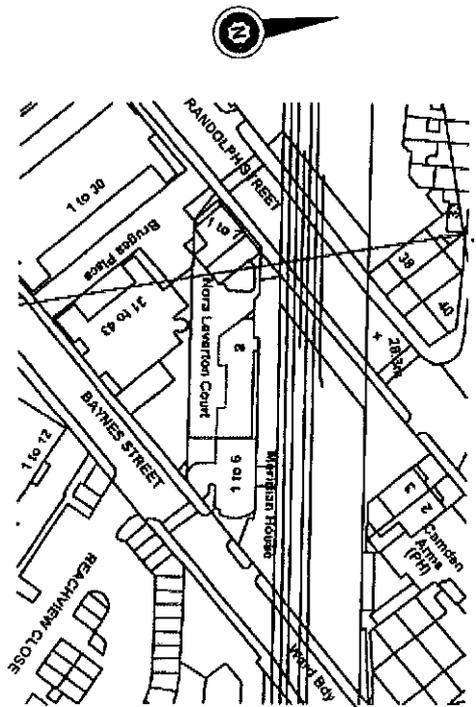

LOCATION PLAN, SCALE 1:1250 ON A4


[Handwritten signature]
SARAHY PATEL

NORA LEVERTON COURT, 8 RANDOLPH STREET, NW1 0TS

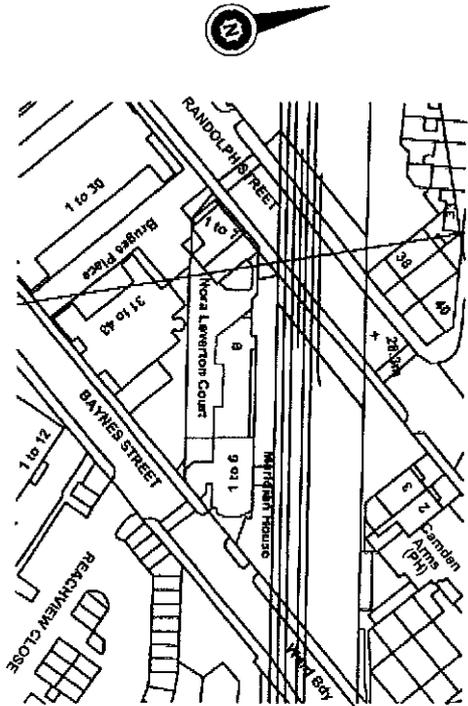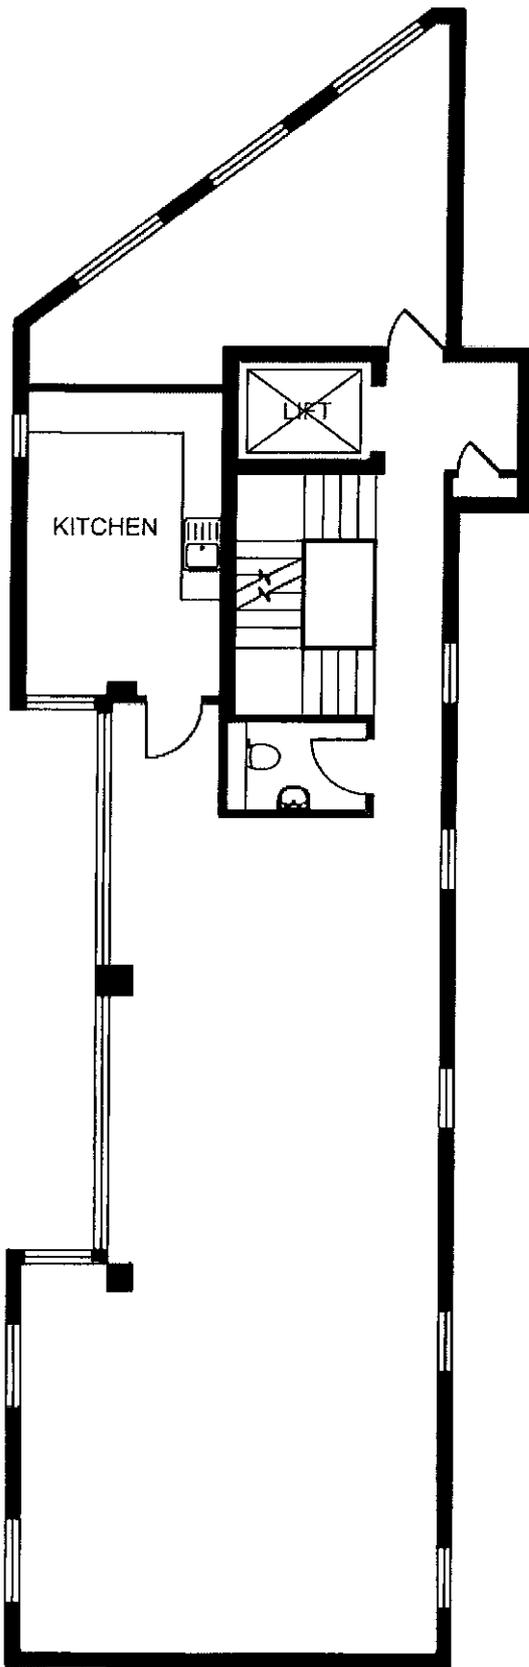

LOCATION PLAN, SCALE 1:1250 ON A4

SCALE: 1:100 AT A4

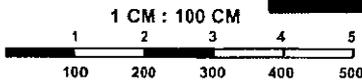


FIRST FLOOR

SCALE: For the plan to be scale, the above scale bar must measure correct when printed (for example 5cm)


ALL DIMENSIONS TO BE CHECKED ON SITE

[Handwritten signature]
SANDY HARRIS

NORA LEVERTON COURT, 8 RANDOLPH STREET, NW1 0TS

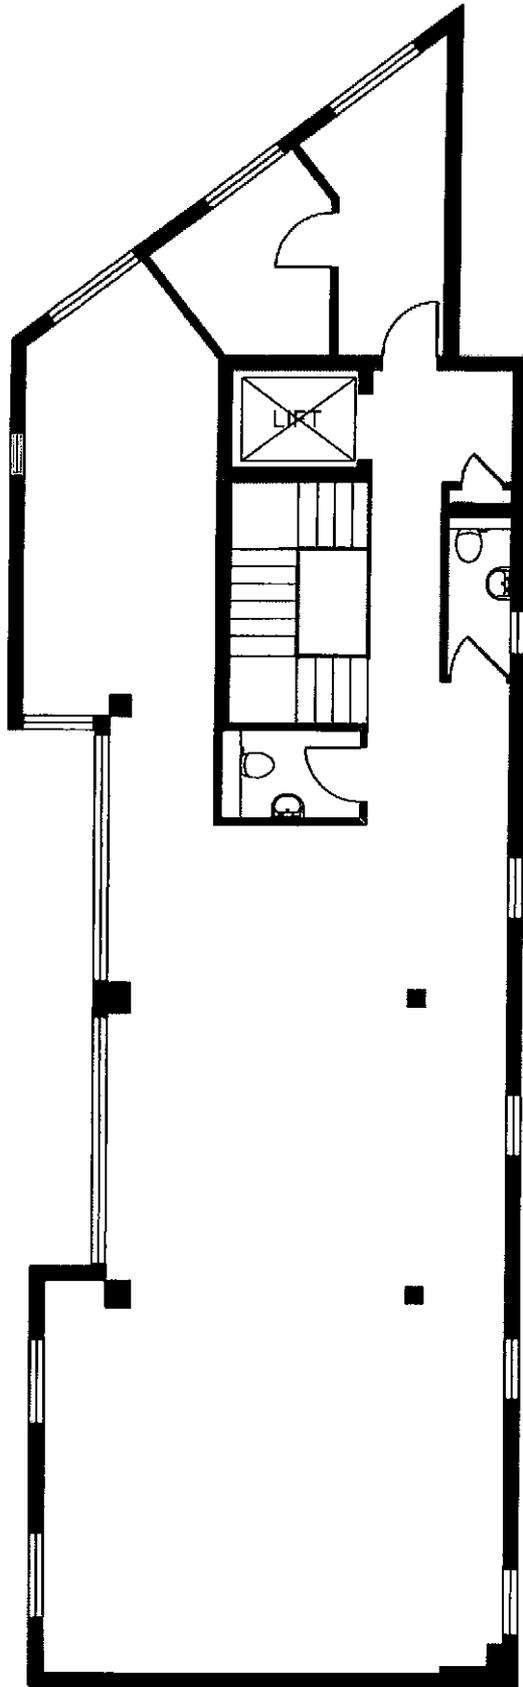


SECOND FLOOR

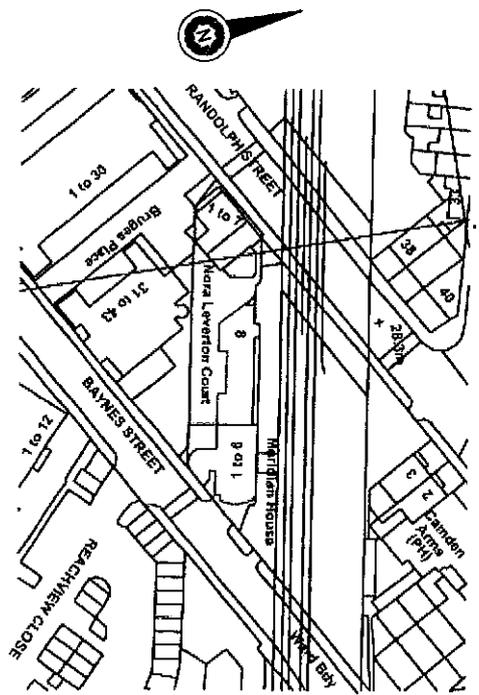

LOCATION PLAN, SCALE 1:1250 ON A4

SCALE: 1:100 AT A4

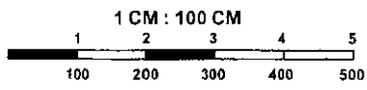

SCALE: For the plan to be scale, the above scale bar must measure correct when printed (for example 5cm)

ALL DIMENSIONS TO BE CHECKED ON SITE

Handwritten signature:
SANDHY KATOL