
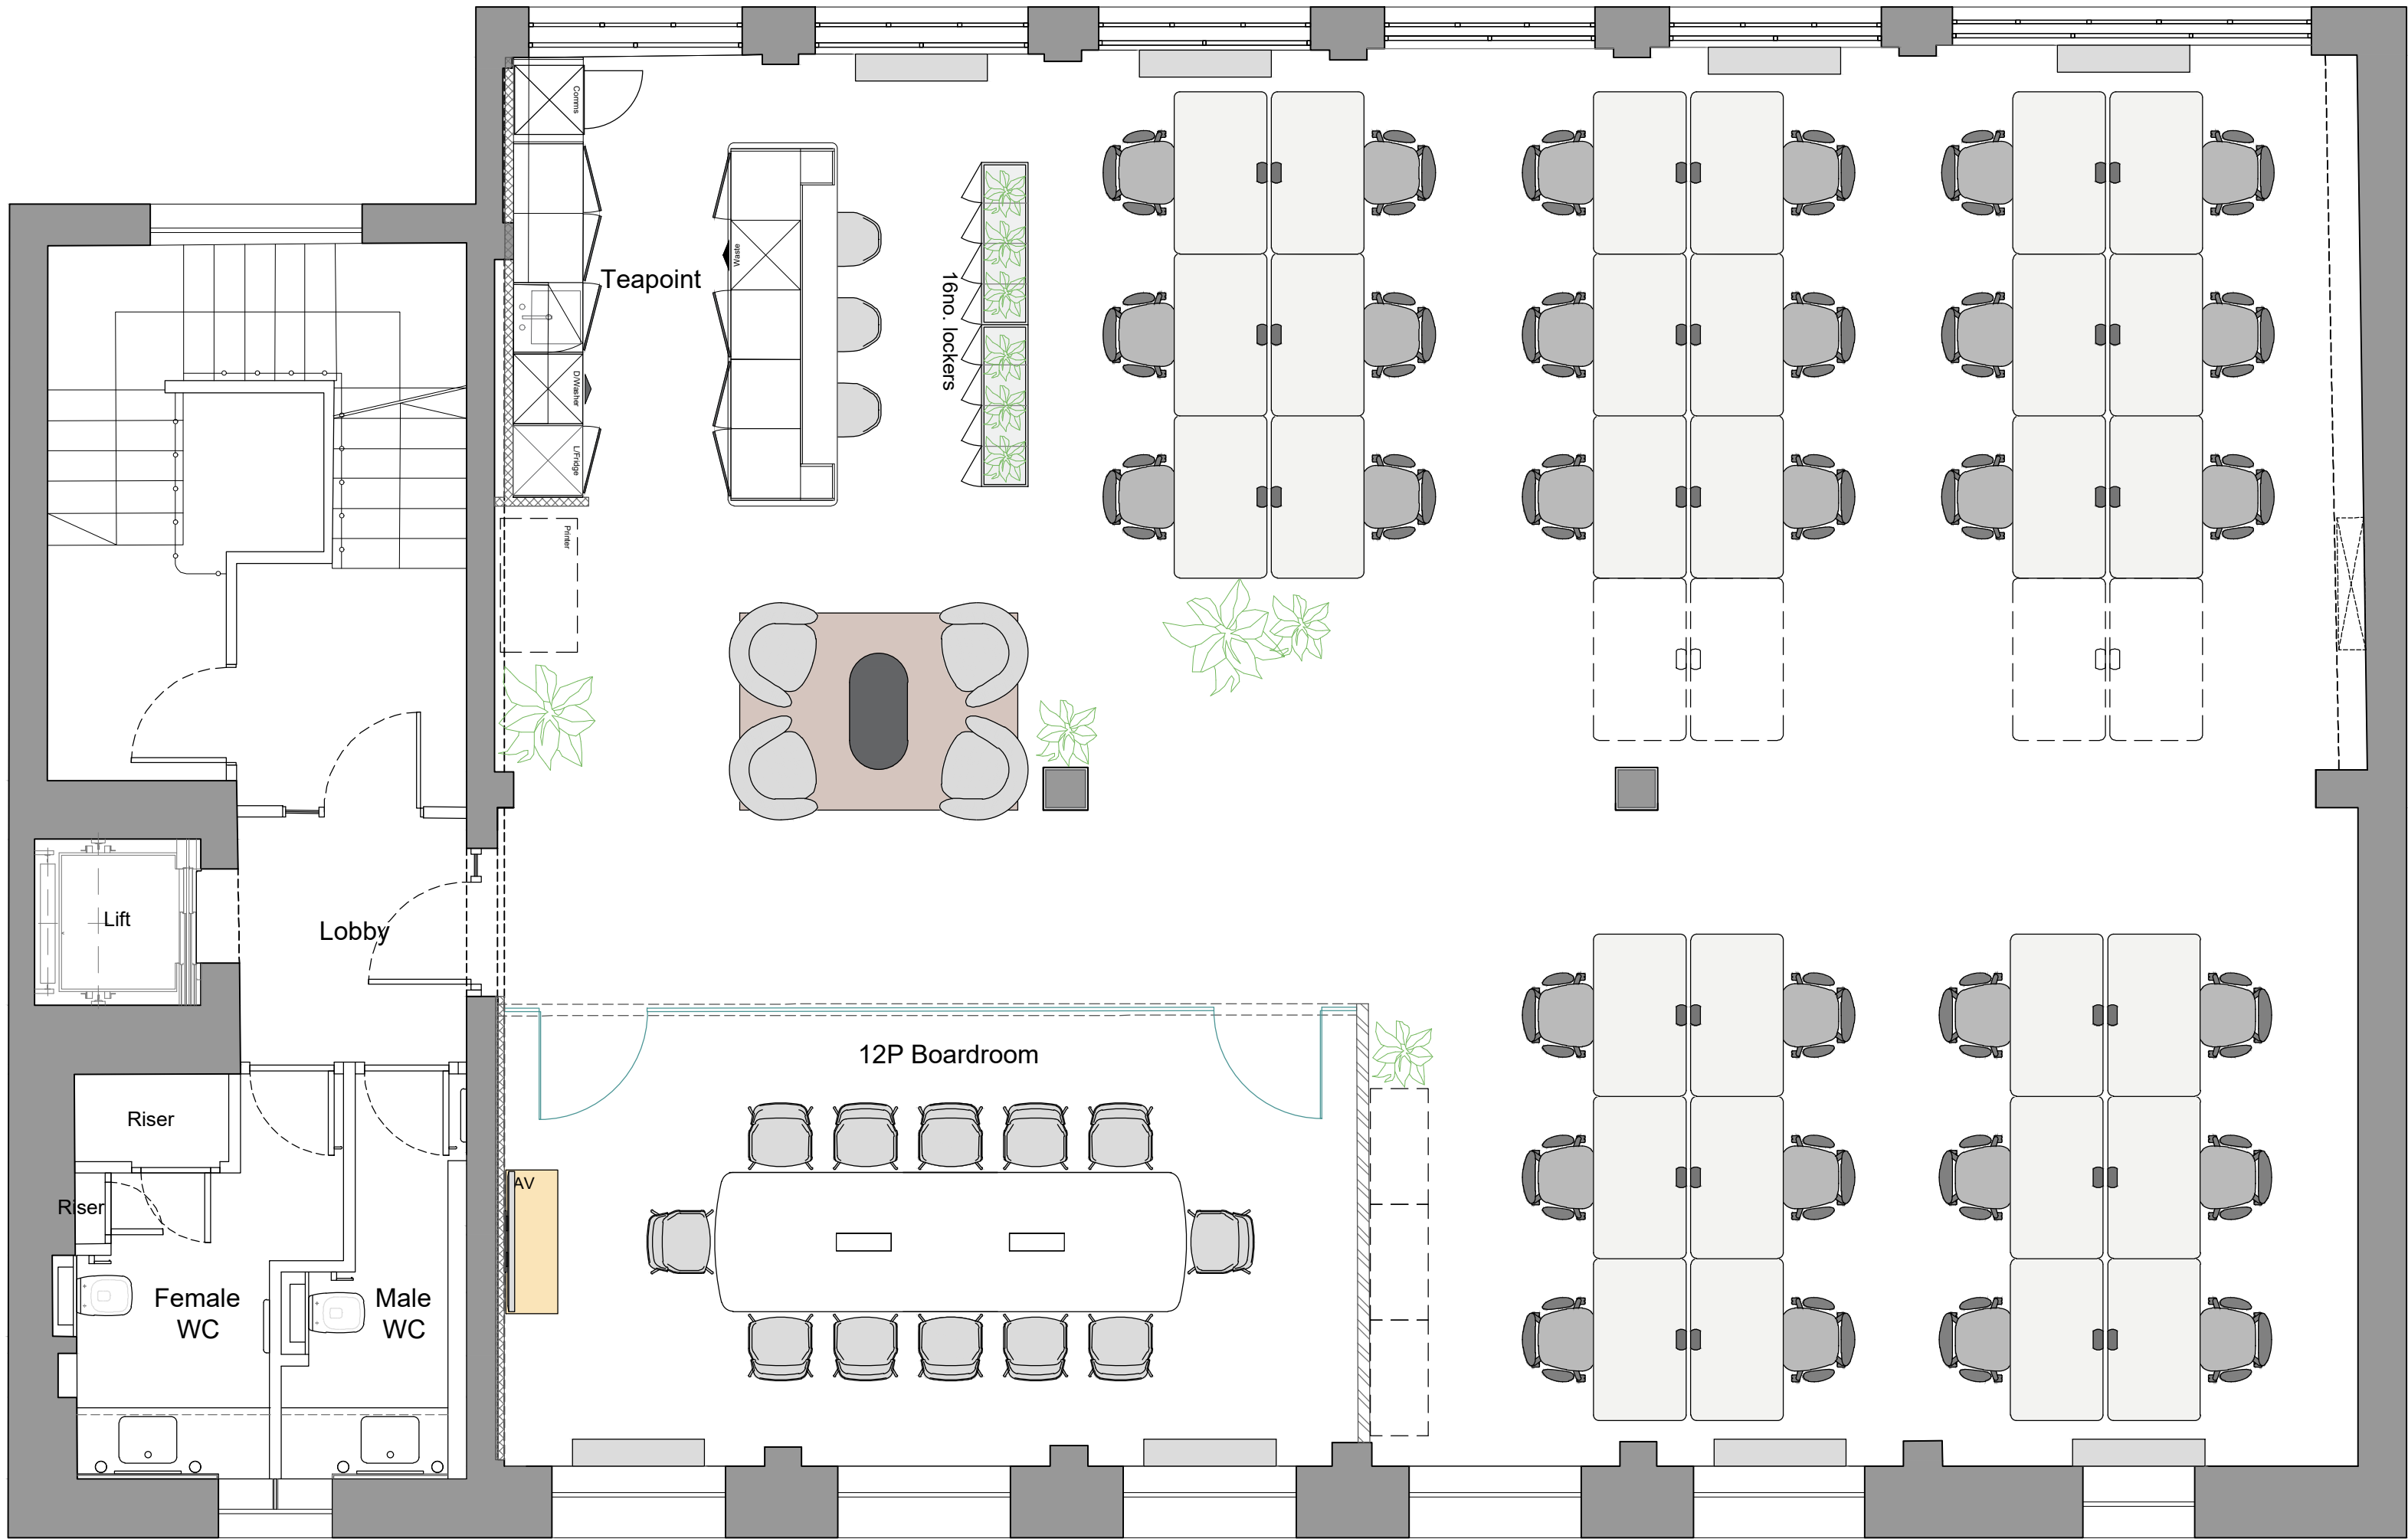


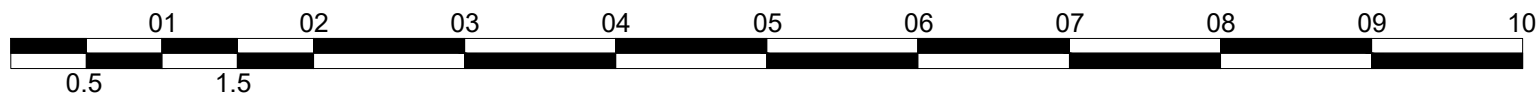

Second Floor

Notes:
THIS DRAWING IS THE PROPERTY OF **WORKPLACE CREATIONS Ltd.** IT MUST NOT BE COPIED OR PUBLISHED WITHOUT WRITTEN CONSENT AND MUST BE RETURNED TO US UPON REQUEST.
© COPYRIGHT WORKPLACE CREATIONS Ltd. 2022
DO NOT SCALE FROM THIS DRAWING. ALL MEASUREMENTS MUST BE SITE CHECKED BEFORE THE COMMENCEMENT OF ANY WORK.

Schedule of Accommodation	
Sq.M:	194.4 Sq.M
Sq.Ft:	2092.5 Sq.Ft
Workstations:	30 +4
12P Boardroom:	01
4P Reception/Waiting:	01
Teapoint:	01
Lockers:	16

C	Construction Issue. Minor revision to furniture blocks (rug / credenza / lockers).	27.02.26	RG	Construction
	B	Contract issue. Minor revision to GA/Partitions.	20.02.26	RG
	A	Minor revision to WCs following survey.	11.02.26	RG



Vintage Yard 61 Bermondsey Street, London SE1 3XF
www.workplace-creations.co.uk

Client
Avery

Site Address
**Second Floor
28-29 Dover Street
London
W1S 4NA**

Drawing Status
FOR CONSTRUCTION

Date of Origin
16.01.26

Scale
1:50 @A1

Sheet Title
**Space Plan
Second Floor**

Drawn By
RG

Approved By

Revision
C

Sheet Number
60099_02-SP

FILE REF W:\1.0 CLIENTS\Avery Real Estate\21_28 Dover St Cat A+ L2_60099\Drawings\60099_02.dwg

DATE PLOTTED 02 March 2026 15:44:20