


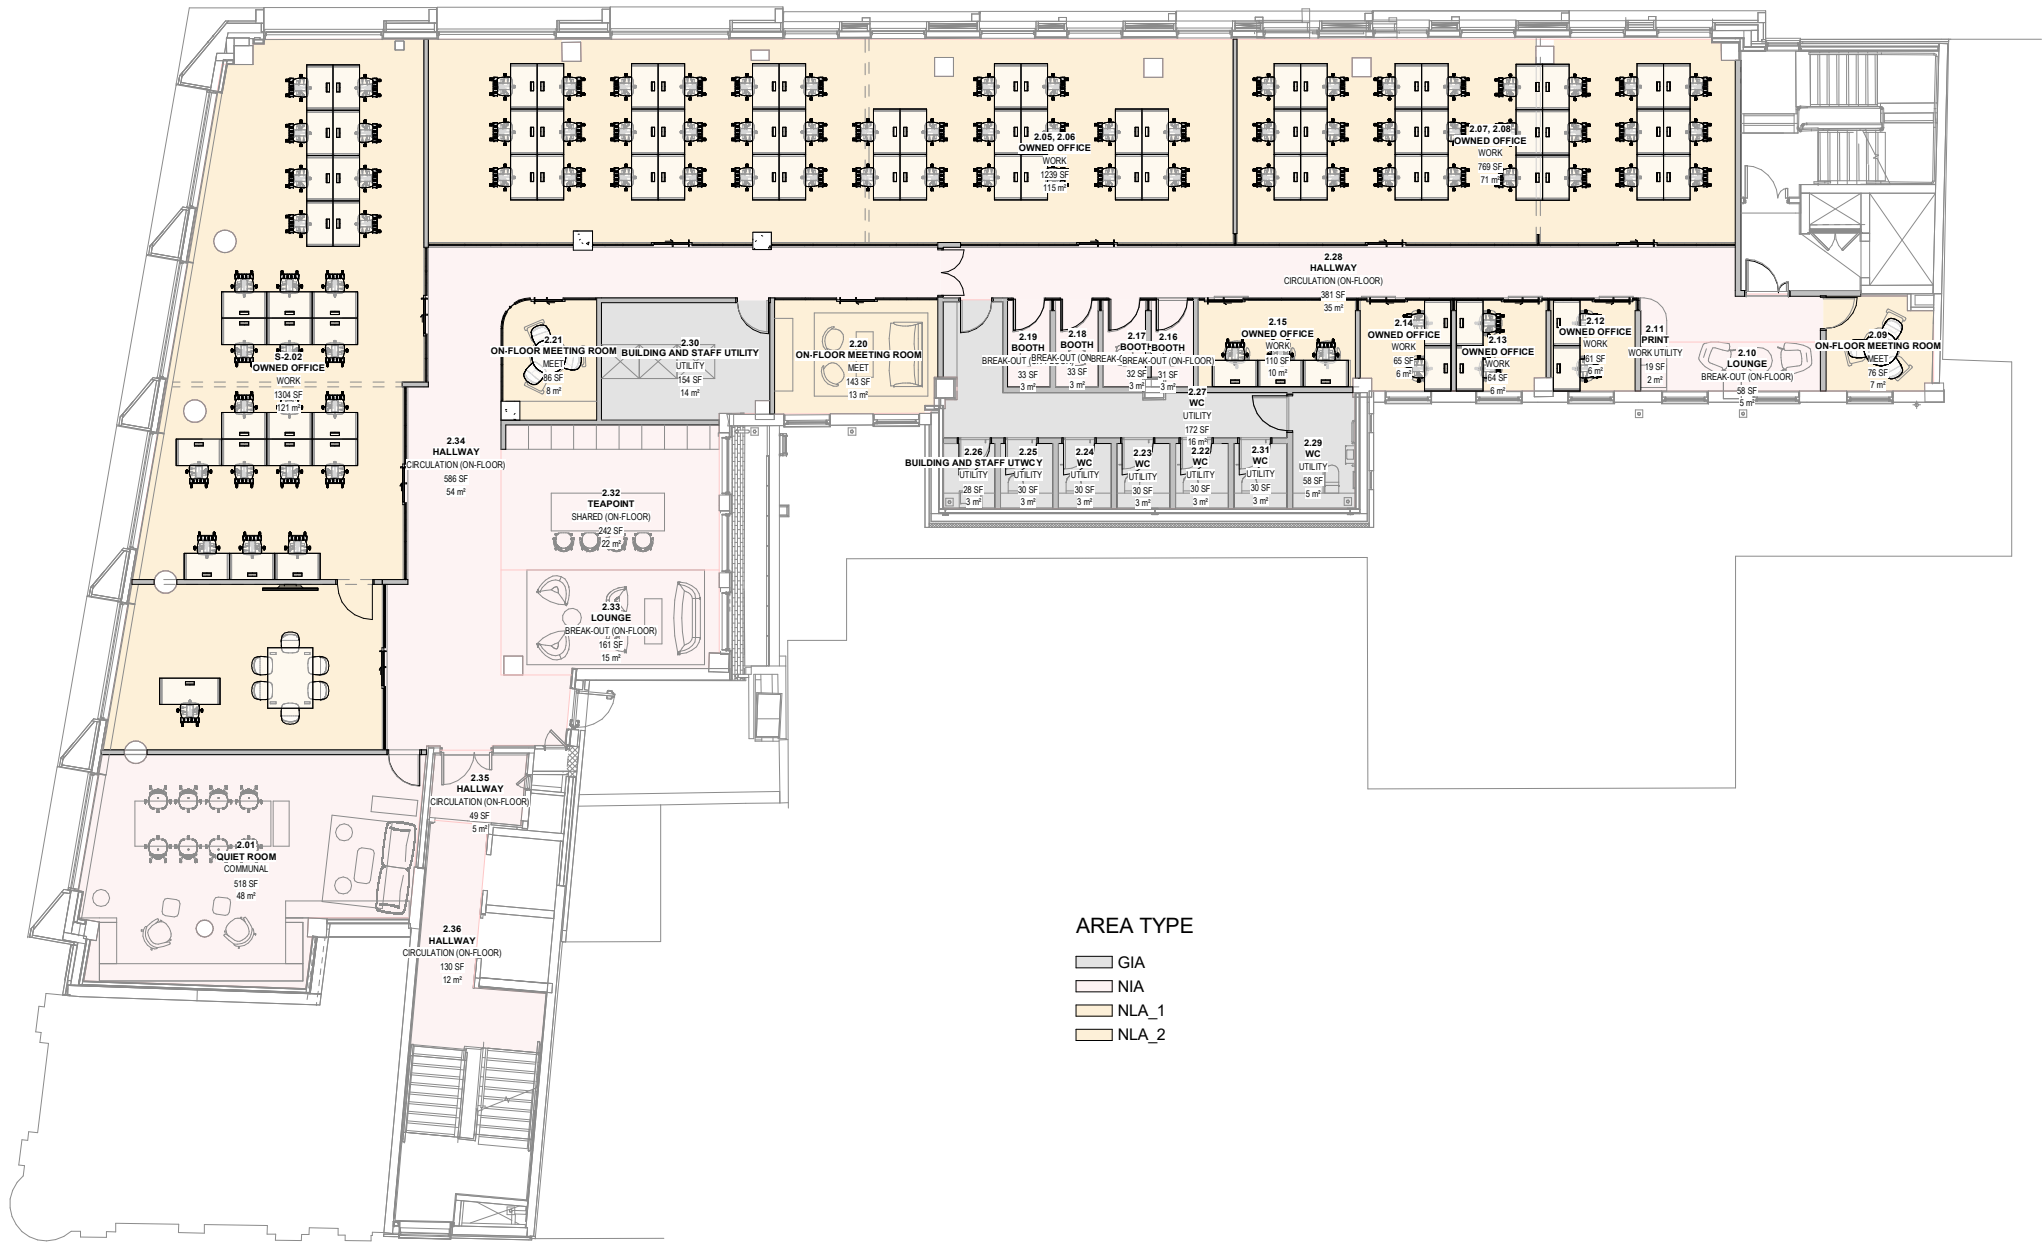

AREA TYPE

- GIA
- NIA
- NLA_1
- NLA_2



CONSULTANT

FORA
9 Dallington Street
London EC1V 0LN
United Kingdom
T +44 20 7866 4050

REFERENCE

NORTH



NOTES

1. Do not scale drawing. Written dimensions govern
 2. All dimensions are in millimeters unless noted otherwise
 3. All dimensions shall be verified on site before proceeding with the work. FORA shall be notified in writing of any discrepancies.
 4. This drawing must be read in conjunction with all relevant contracts, specifications and drawings
- This drawing is an uncontrolled copy. Unless noted otherwise
© Copyright of this drawing is vested in FORA Ltd.

REV DESCRIPTION

DATE

CLIENT

FORA
PROJECT
FORA - SELFRIDGES
DALLINGTON STREET

STATUS

DRAWING TITLE
LEVEL 2

REVIEWED

Checker

APPROVED

Approver

DRAWING NO.

SALES - L2

SCALE @ A1

1 : 100

PROJECT NO.

221

REV NO.