


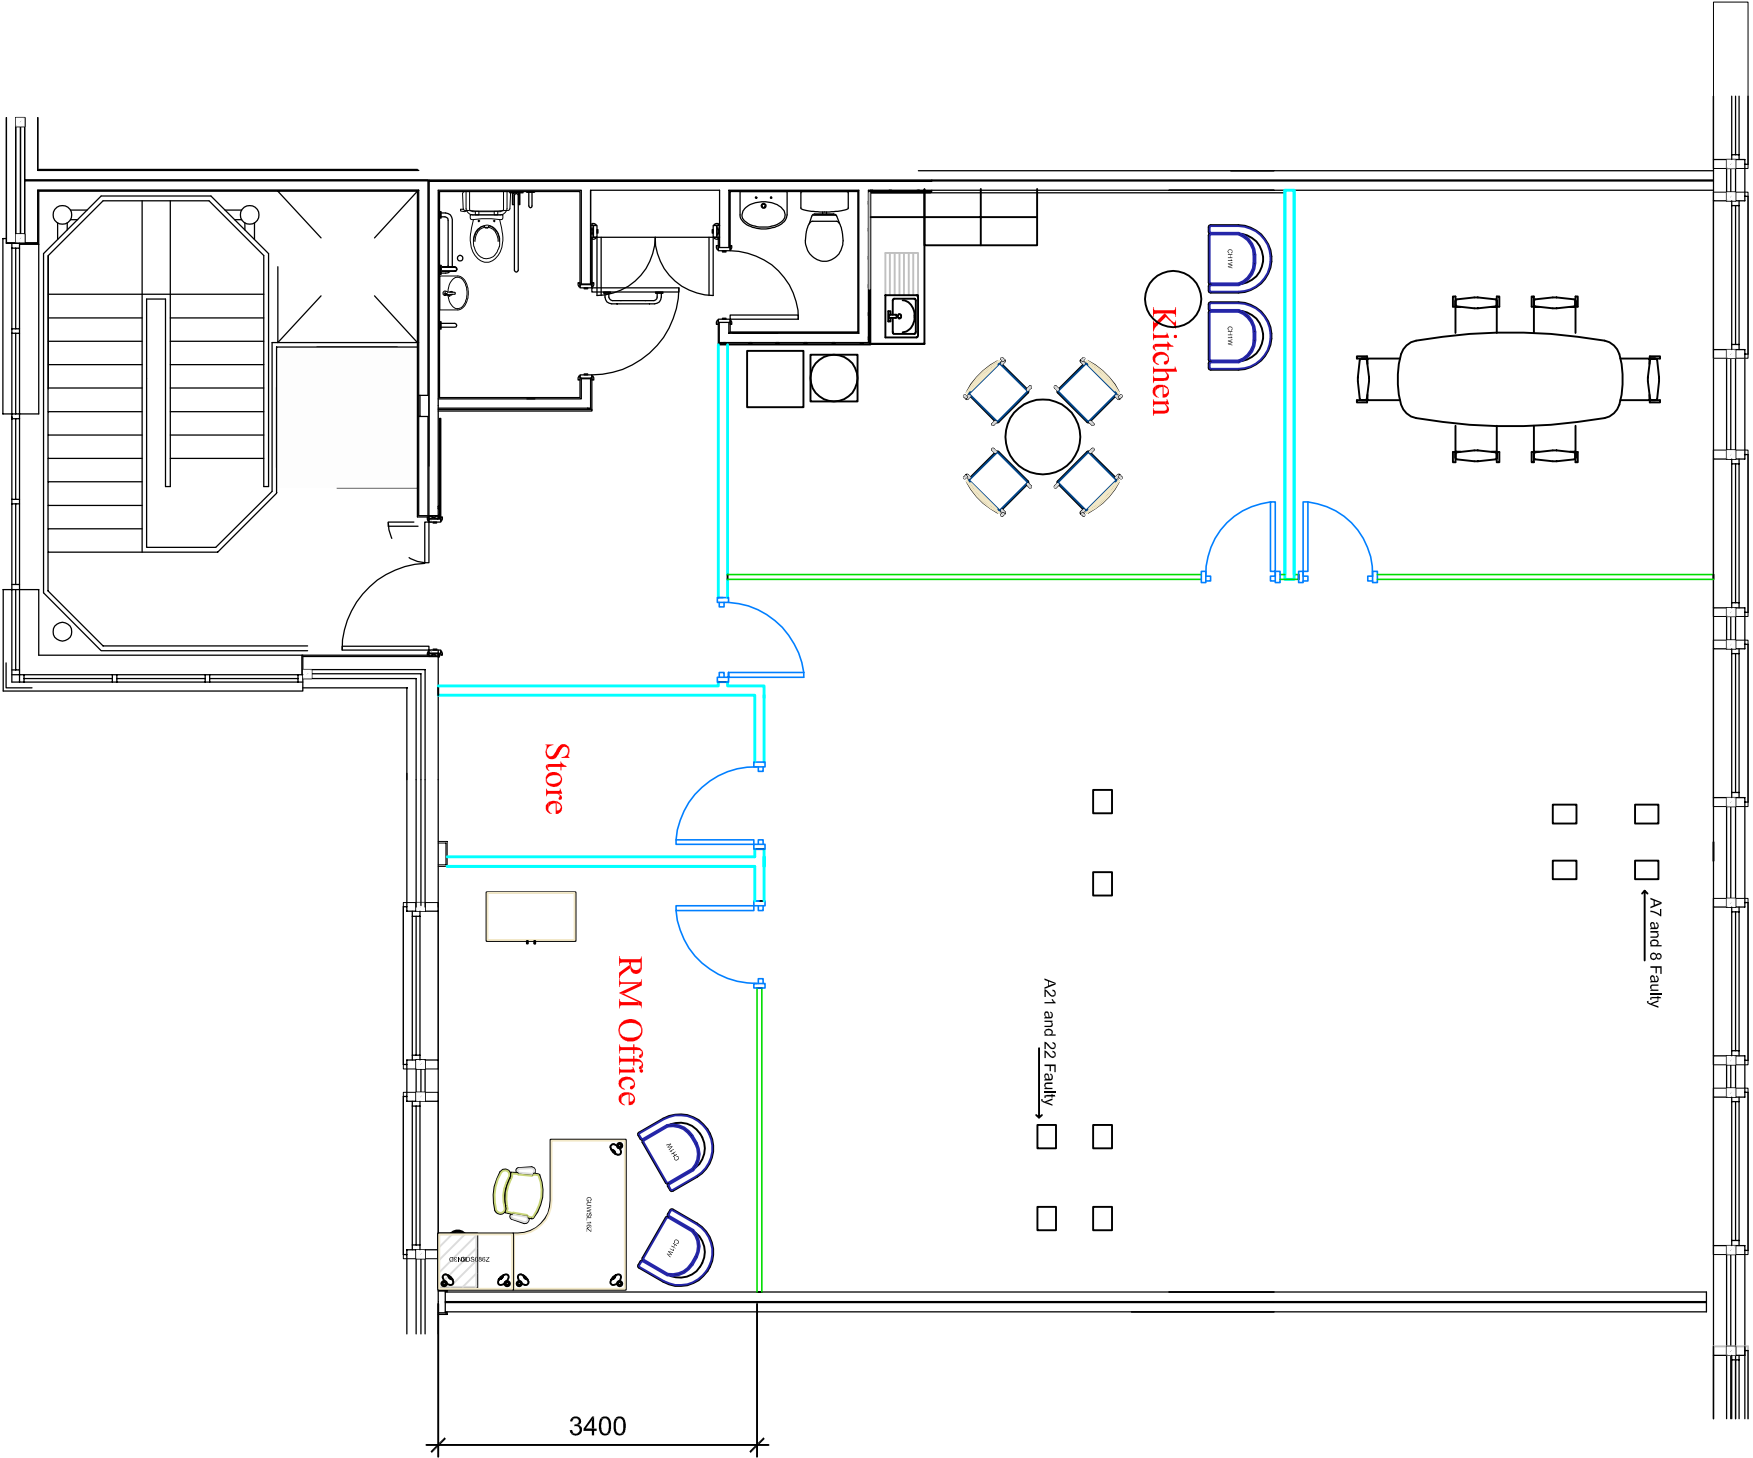

CLIENT: Hague Printing

TITLE: Proposed Ground Floor Layout

DRAWN: MS	D&G Office Interiors
DATE: 01/03/2016	Design House
SCALE: 1:100@A3	Lamby Industrial Park
REV: 1	Cardiff
	02920 360960
	www.dgdi.co.uk