


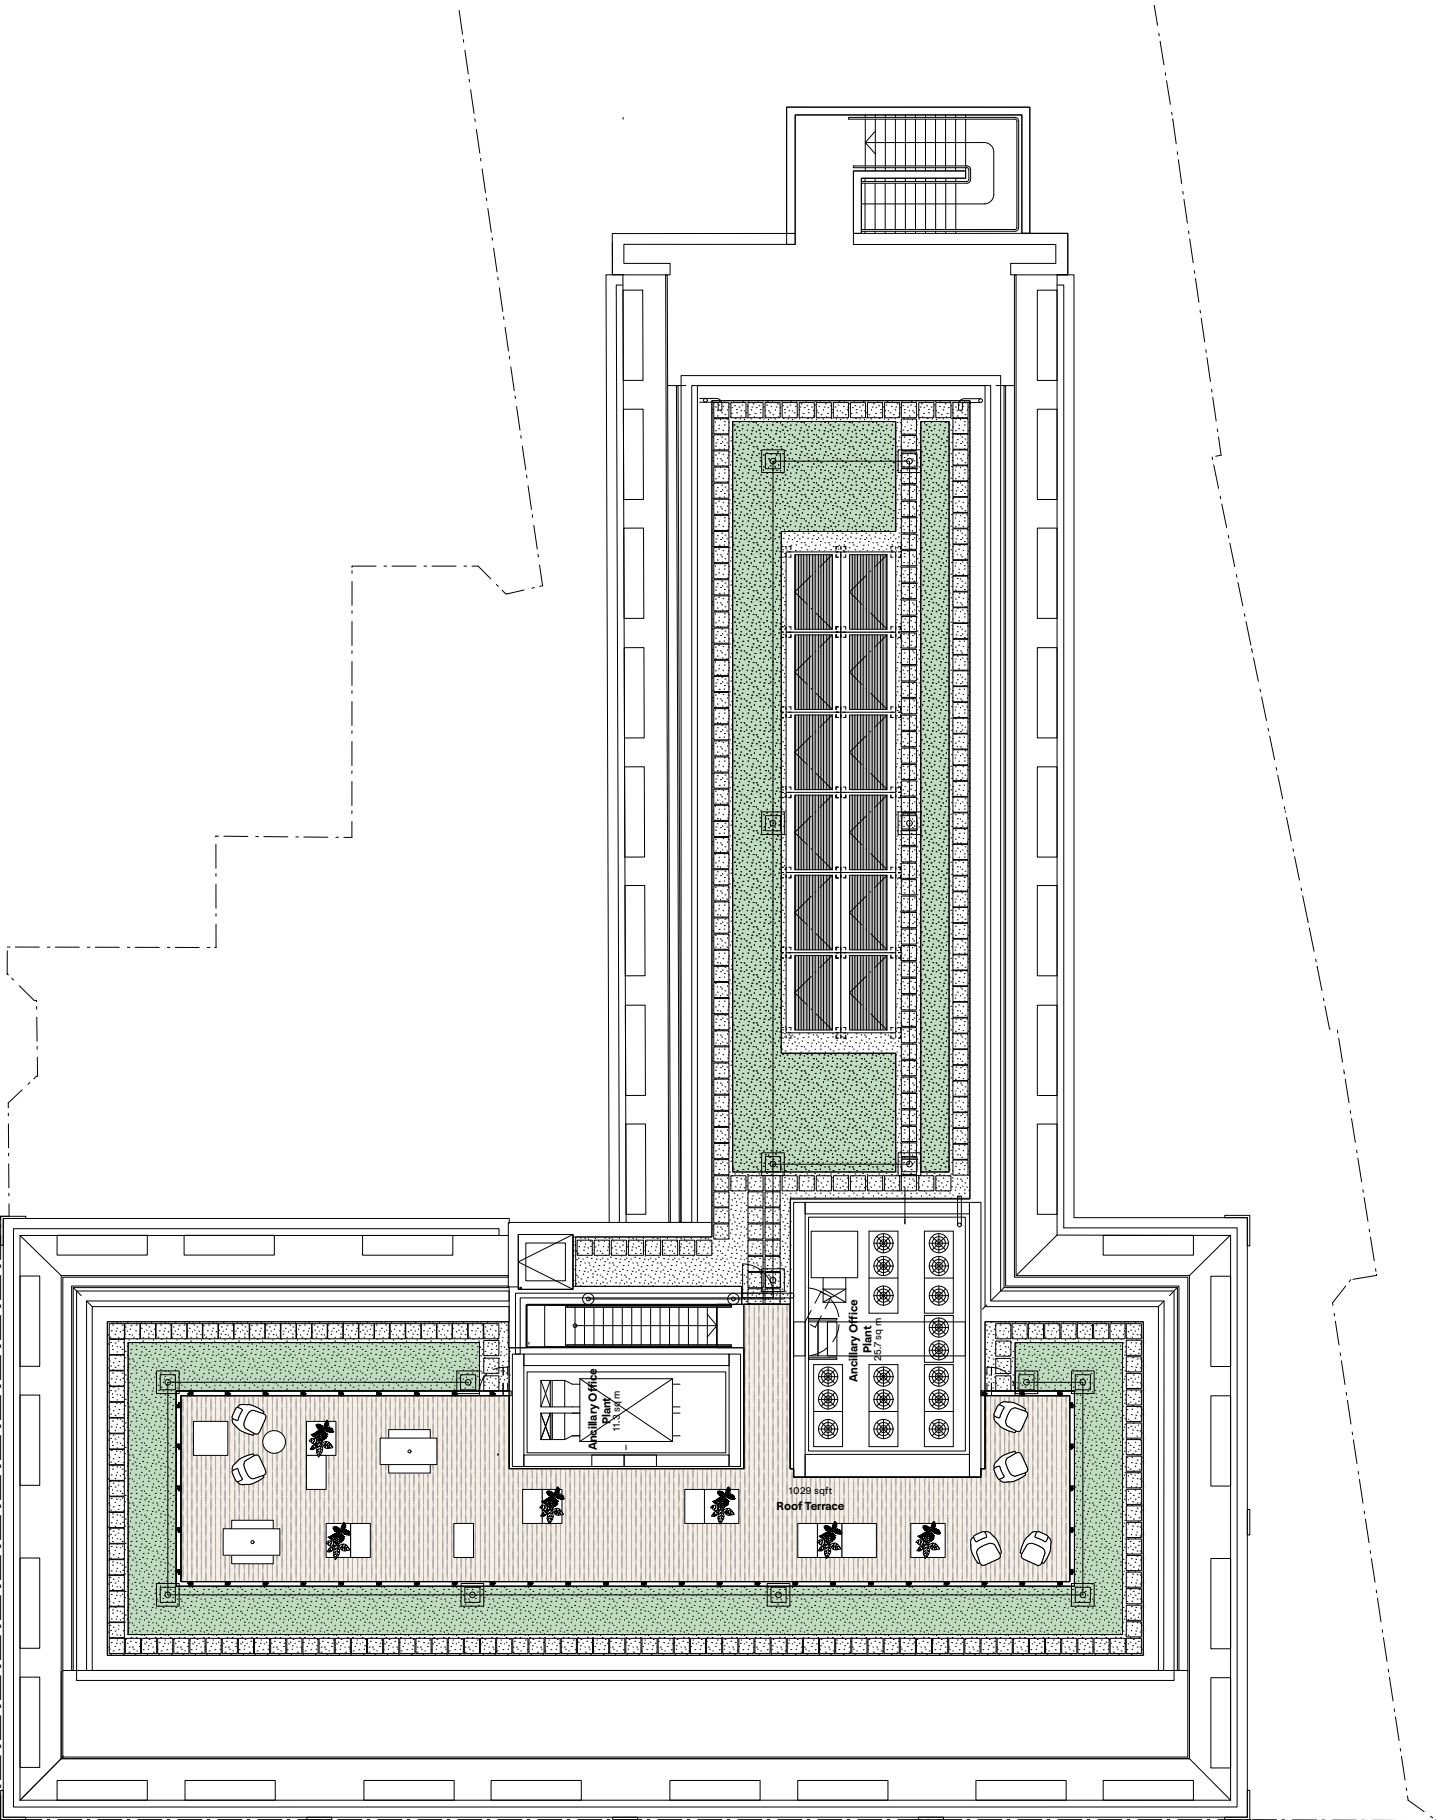

GENERAL NOTES

Sizes and dimensions to any elements are indicative only. All dimensions to be checked on site prior to commencement of any works.

DO NOT SCALE FROM THIS DRAWING.

A	Updated to suit graphic re-brand	13.05.2021	JC
REVISION		DATE	INITIAL

Roof Terrace

SCALE
1:200 @ A3

DWG No. BHS-SP-SM-06	REVISION A
DATE 01.07.2018	DRAWN BY CAE

STATUS
For Information

Borough
High Street

FCRA