

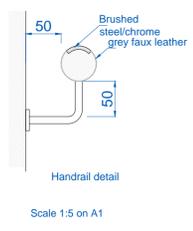


**General Notes**


All Dimensions To Be Checked And Verified On Site.  
 Please Report Omissions And Any Discrepancies To The Designers Immediately.  
 All Works To Comply With Current Building Regulations  
 If Printed From A PDF This Drawing Is Not To Scale And Is Therefore For Reference Only

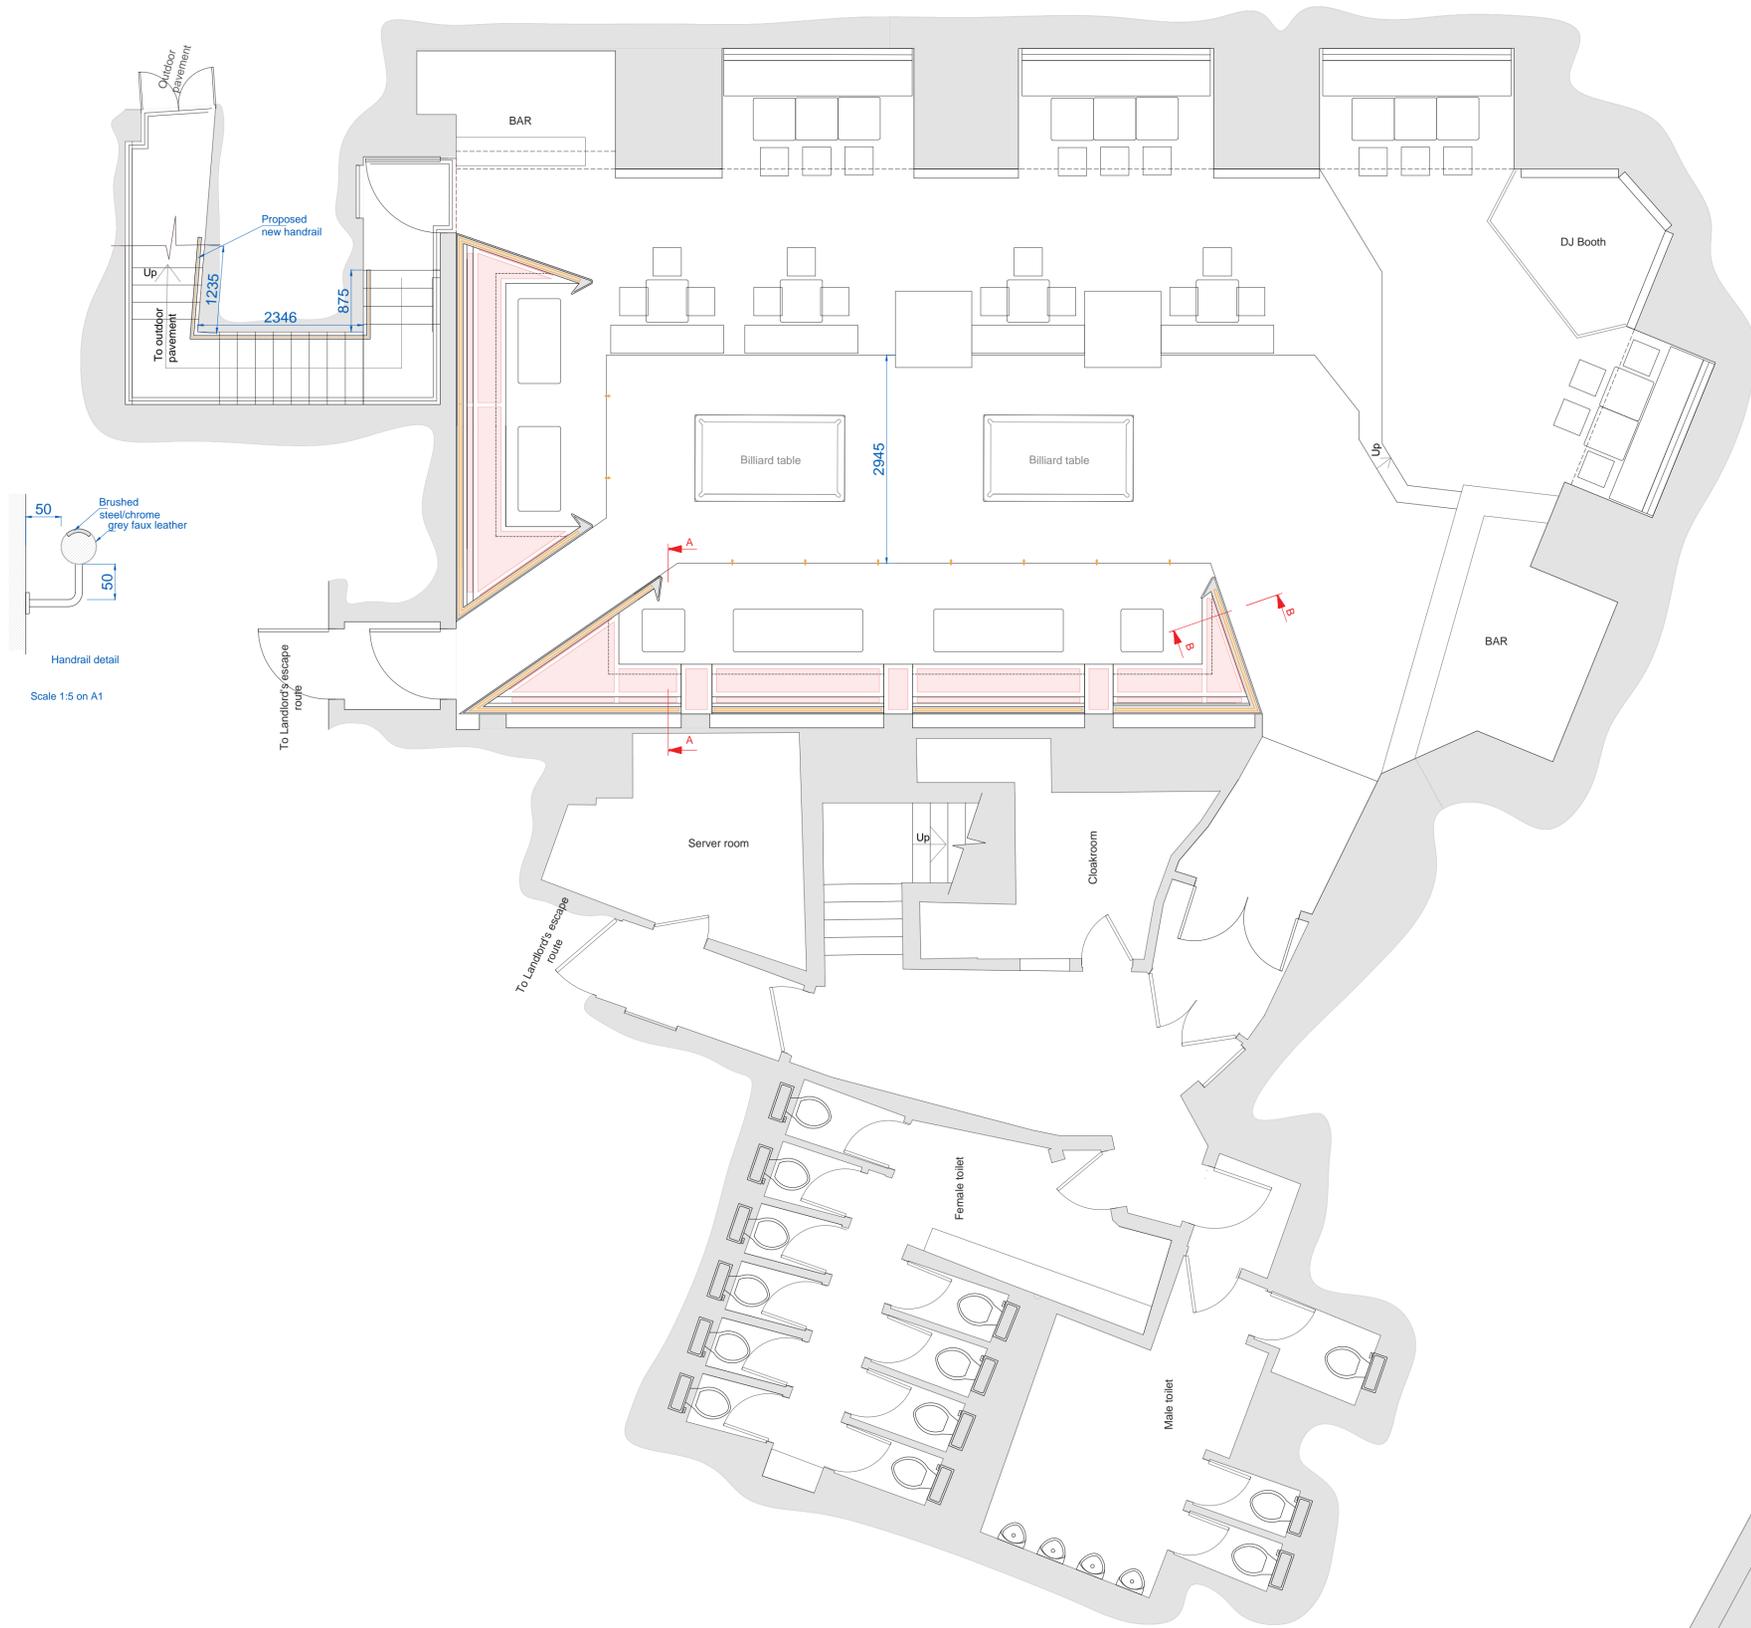


Scale 1:50 on A1

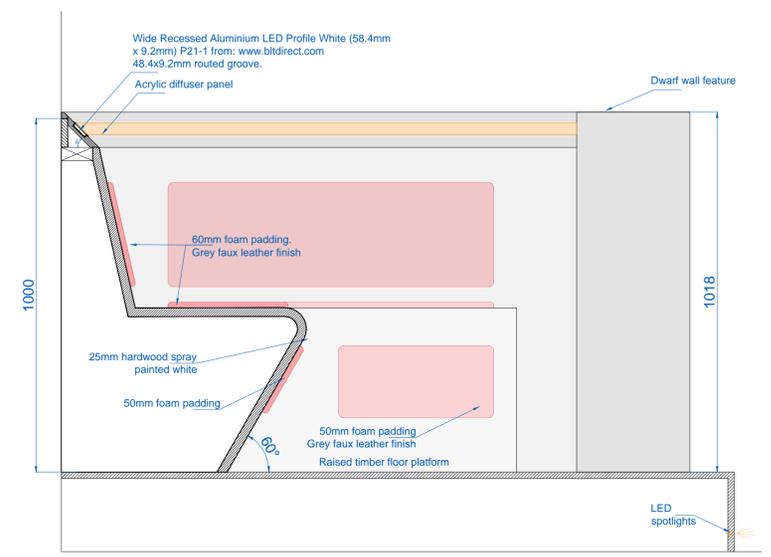


Section A-A  
 Construction details to specialist manufacturer  
 Scale 1:10 on A1

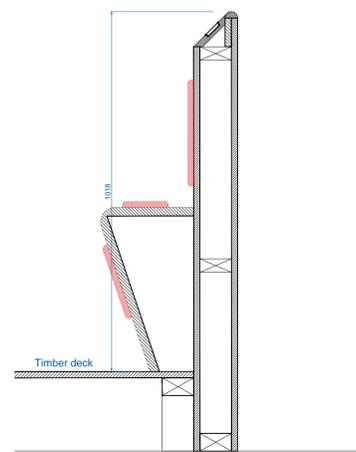

Section B-B  
 Scale 1:10 on A1

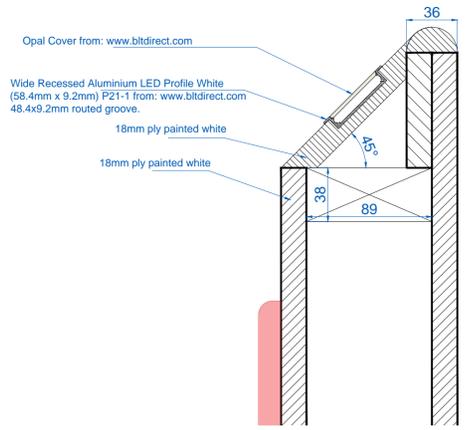

Section B-B (detail)  
 Scale 1:2.5 on A1

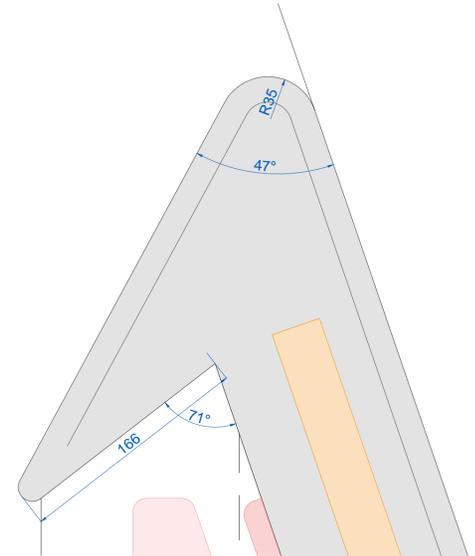

Dwarf wall end detail  
 Scale 1:2.5 on A1

Rev.	Date	Revised By	Comments
B	08.07.21	RA	banquette details and layout
C	12.07.21	RA	banquette angle to the floor
D	27.07.21	RA	banquette & dwarf wall construction details
E	28.07.21	RA	banquette & dwarf wall construction details

CLIENT			
<b>McQueen</b>			
Project	Designed:	Project No:	
McQueen	AJB	...	
55-61 Tabernacle St, Old Street, London EC2A 4AA	Drawn:	Scale:	Revision:
	RA	50@A1 100@A3	
Drawing Title	Checked:	Drawing No:	Revision:
BASEMENT FLOOR PROPOSED LAYOUT			
Date:	Date:		201 E
July 21	July 21		
Issued For:			
Review			