


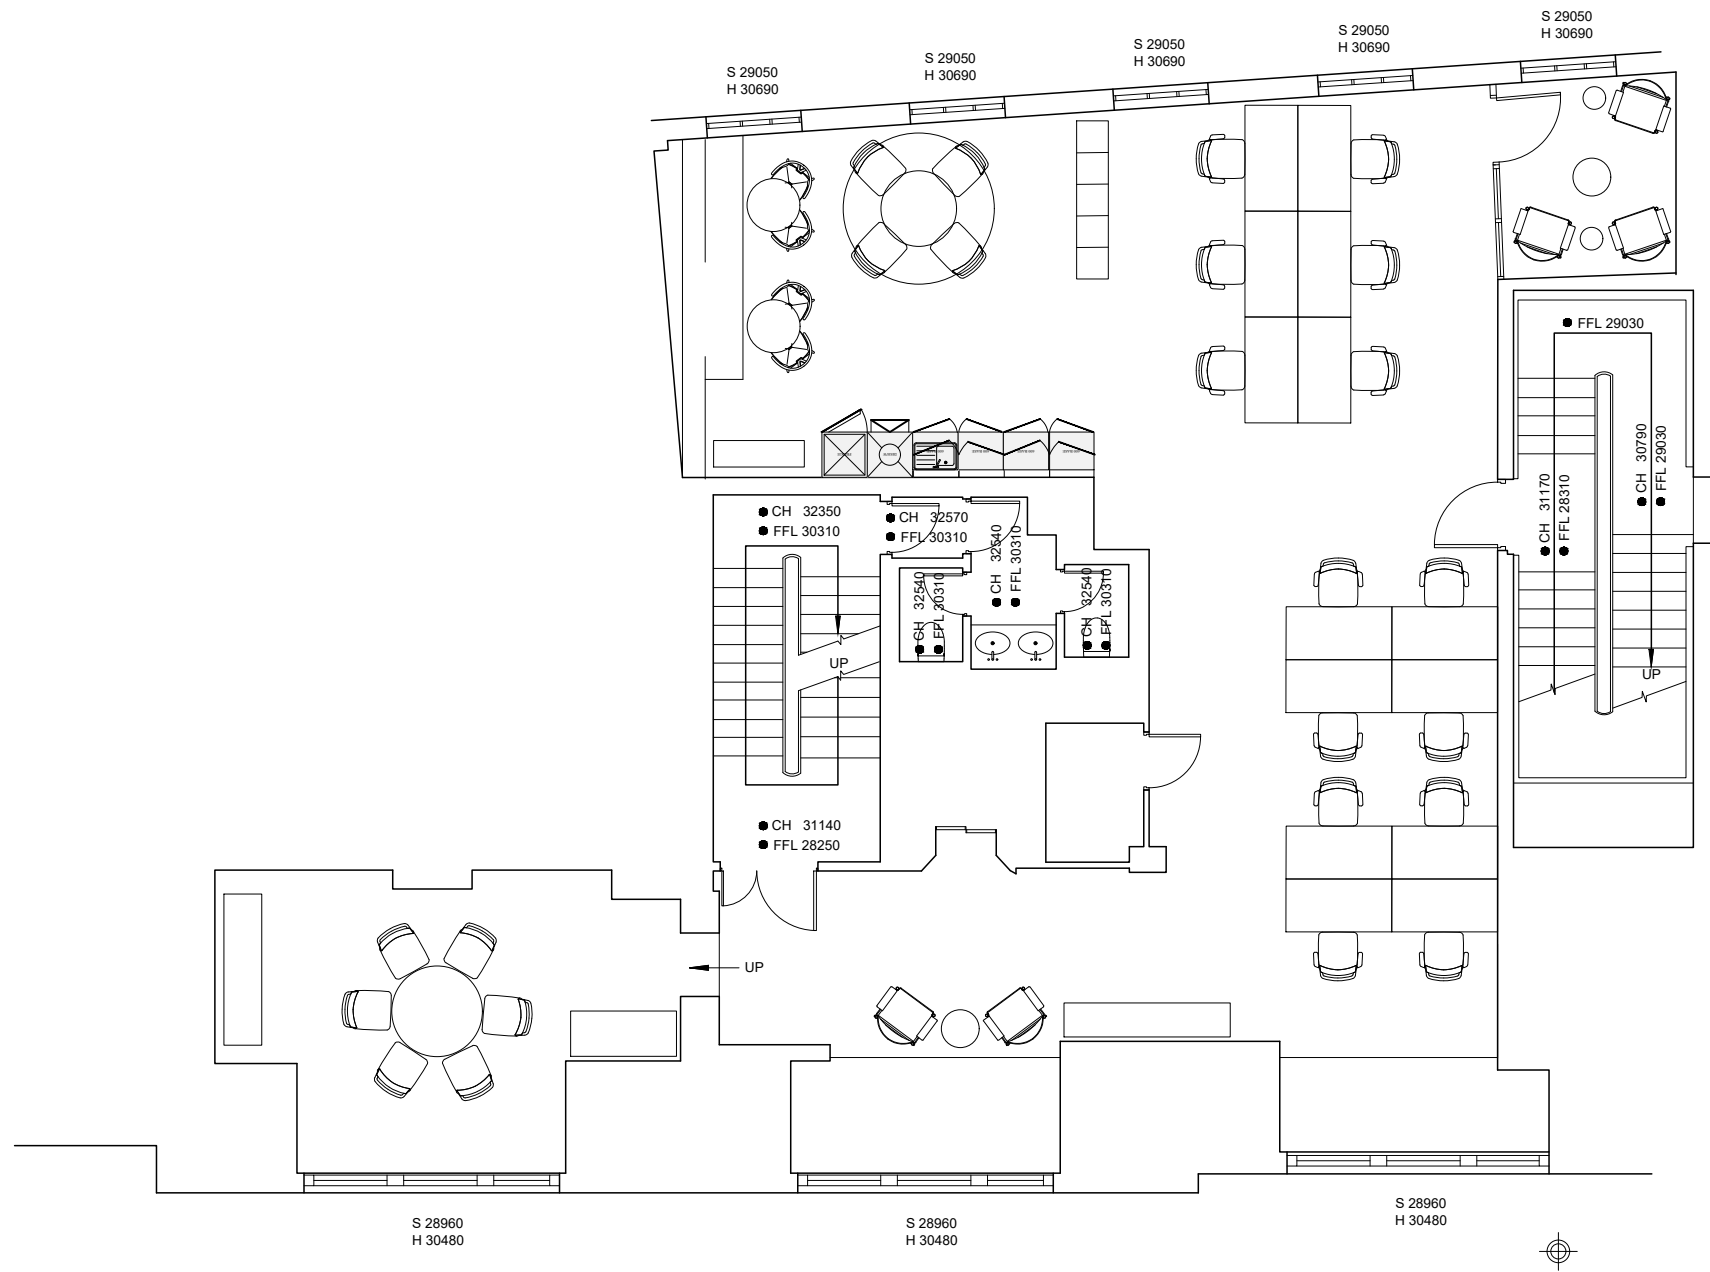

Fifth Floor

All dimensions must be checked on site and NOT scaled from this drawing.

PROJECT	72 Cannon Street London, EC4N 6AE		
TITLE	FIFTH FLOOR FURNITURE UPDATE		
DRAWN	DATE	SCALE	CHECKED
LH	12.06.25	1:100@A3	LH
PROJECT	NUMBER	REVISION	
250128LH		02	

 **Hunters**

HUNTERS CONTRACTS

London Studio
8-10 Charterhouse Buildings,
Goswell Road,
London
EC1M 7AN

Tel: +44 (0)20 8592 2221
www.hunterscontracts.co.uk