

**New
Printing**

222-236 Gray's Inn Road

**House
Square**

WC1

4,000 – 58,000 sq ft
office space to let


Step

New Printing House Square occupies a prominent position on Gray's Inn Road between Farringdon and King's Cross.

The building provides cost effective office space available fully fitted – comprising 4,000-58,000 sq ft over six floors. The space is highly flexible, with multiple occupation options available.



Fully fitted office space

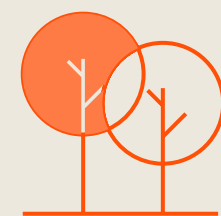

Landscaped courtyard garden




Take




Highly



**On-site facilities
Management service**

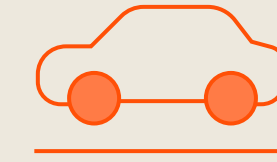

**On-site
car parking**

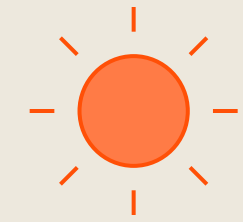


**Large central
atrium**




**Bicycle
storage**




**Suites available with
shower & changing facilities**

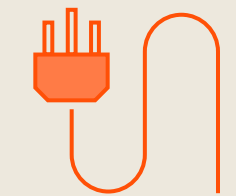


**Perimeter
trunking**

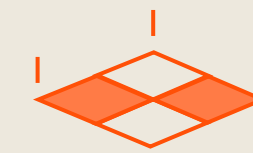

**Part suspended
& exposed ceilings**

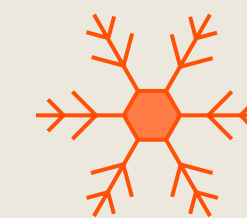

**Comfort
cooling**

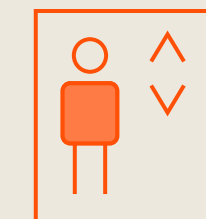

**7 passenger
lifts**

flexible

The Space

Fully

Some floors are offered in existing fit-out condition, with high quality fittings and furnishings ready for an occupier to make the space their own. The floors are available on a fully fitted basis through the Landlord.

The contemporary and bright floors offer excellent space, complete with workstations, meeting rooms, kitchens, and spacious breakout areas in place.



fitted





Make _____

A number of floors are available in part-fitted condition, offering a space for a tenant to carry out their own fit-out.

The bright open office floors features fitted kitchens and meeting rooms, with a versatile floorplate suitable for a range of occupiers.



_____ it yours

Accommodation

Floor	Condition	Availability	Sq ft	Sq m
8th	Fitted	Available	4,153	385.8
Part 7th South	Part Fitted	Available	6,420	596.4
Part 5th North	Part Fitted	Available	12,774	1,186.7
Part 5th South	Part Fitted	Available	6,988	649.2
Part 3rd South	Part Fitted	Available	c.6,000	c.557.4
Part 2nd North	Part Fitted	Under Offer	-	-
Part 2nd South	Part Fitted	Under Offer	-	-
Part 1st North	Part Fitted	Available	21,292	1,978.1
Total Available Office			57,627	5,353.6



Accommodation


- Office North
- Office South
- Core

For indicative purposes only. Not to scale.



1st floor


North
21,292 sq ft (1,978.1 sq m)

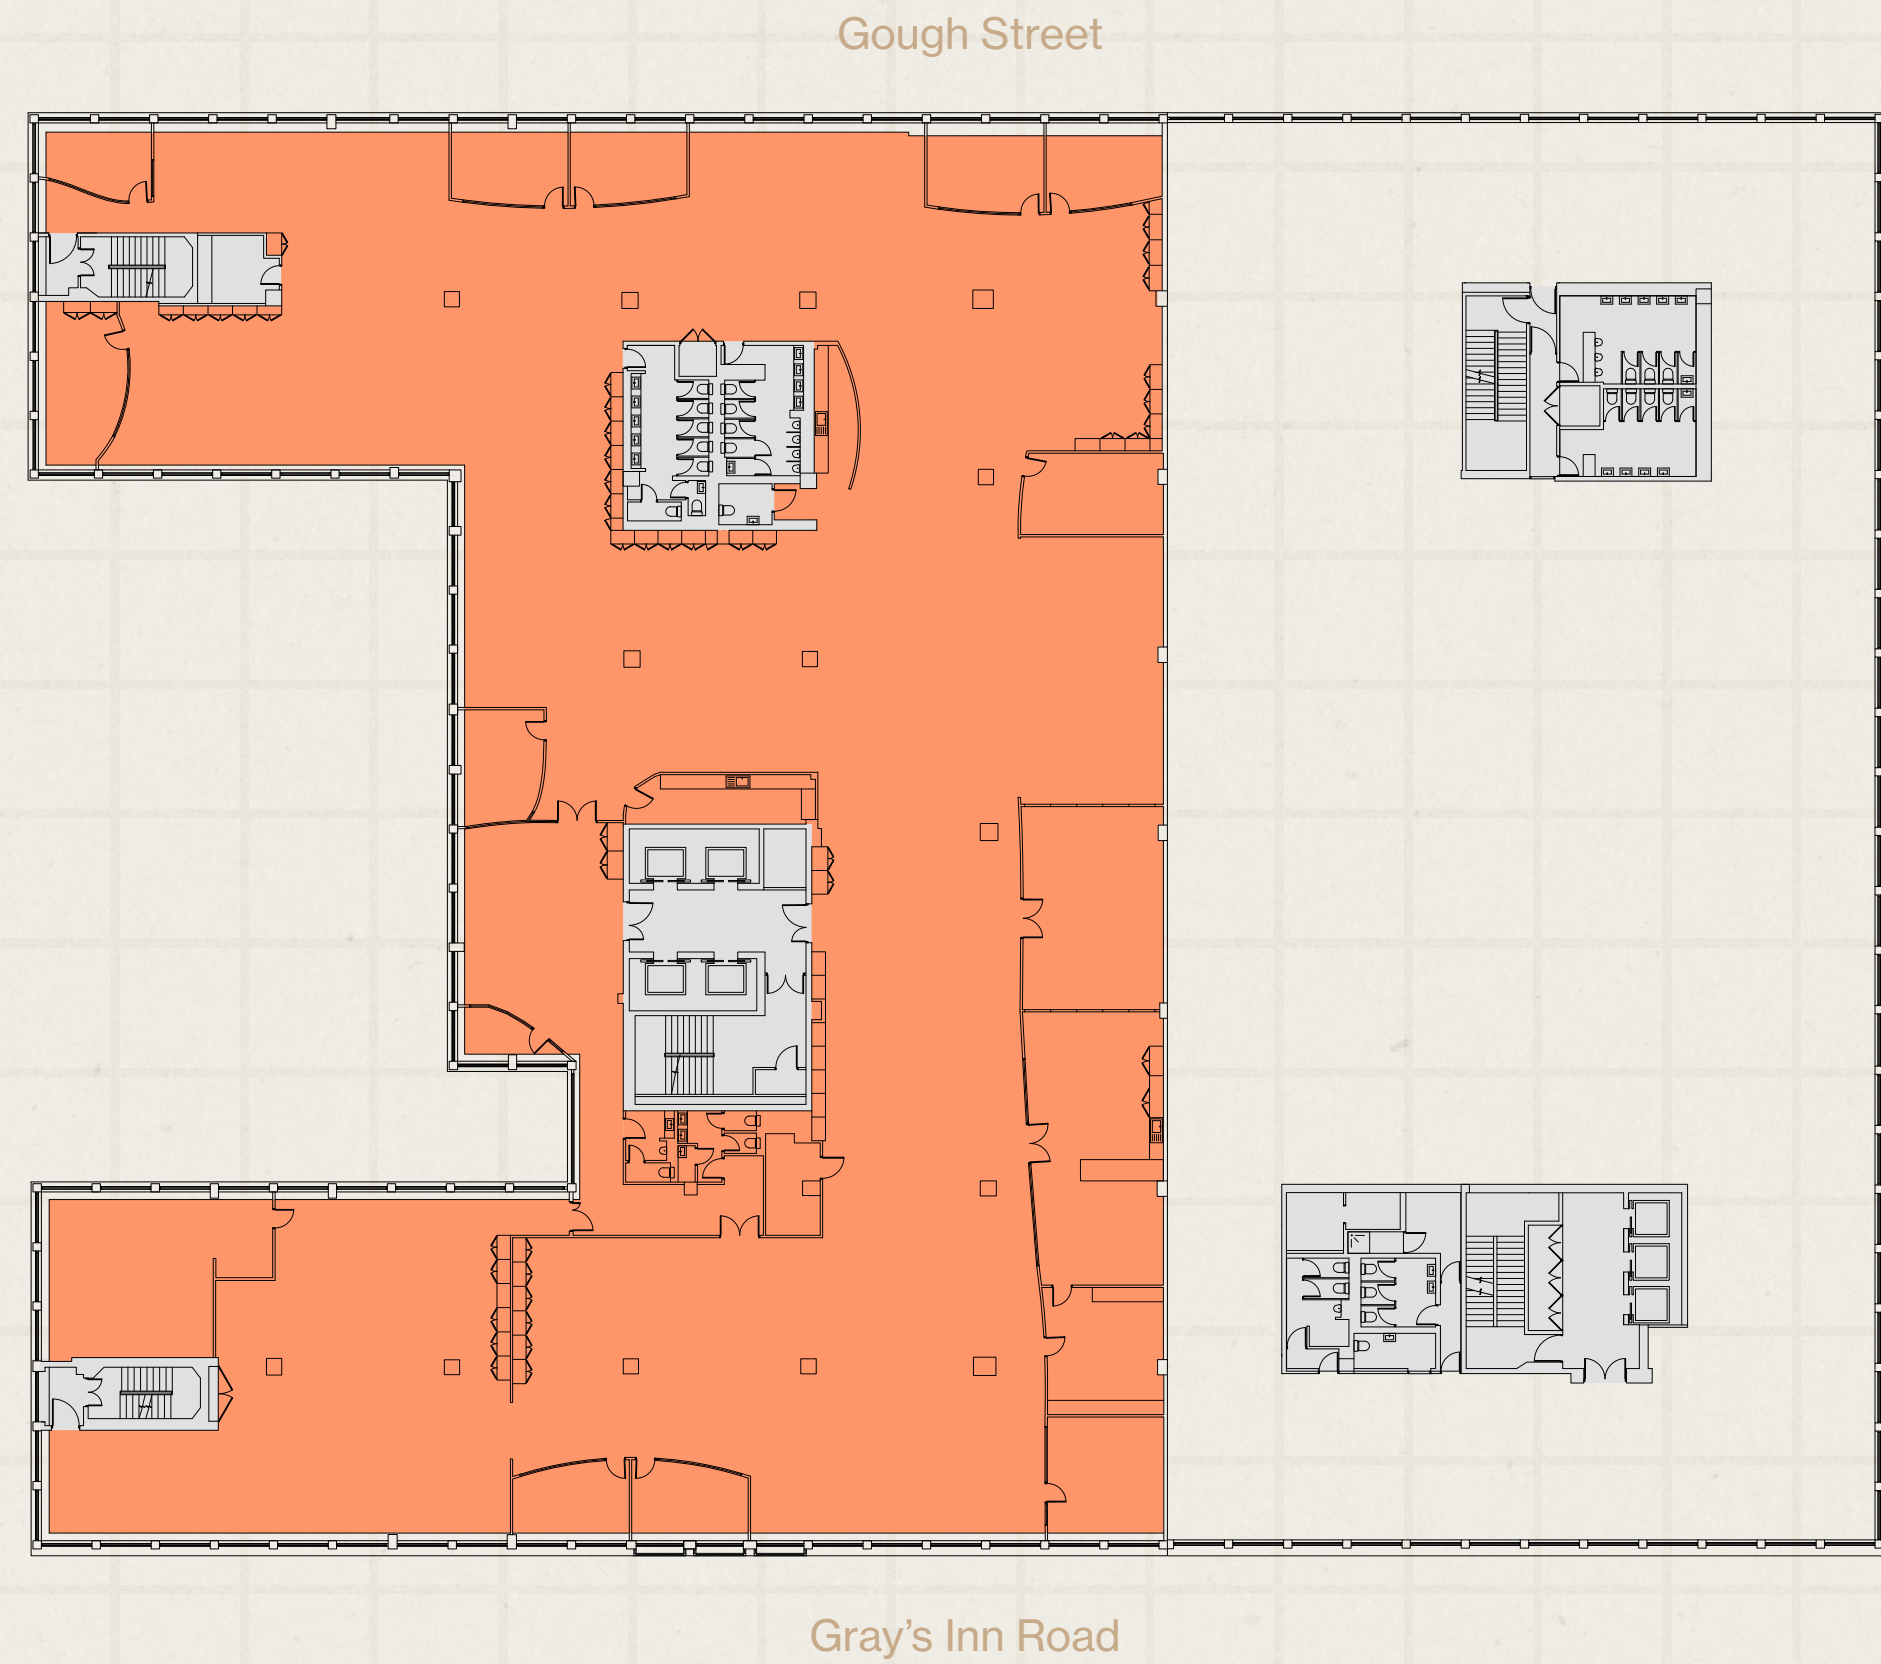

2nd floor

North - Under Offer
6,553 sq ft (608.8 sq m)

South - Under Offer
20,492 sq ft (1,903.8 sq m)

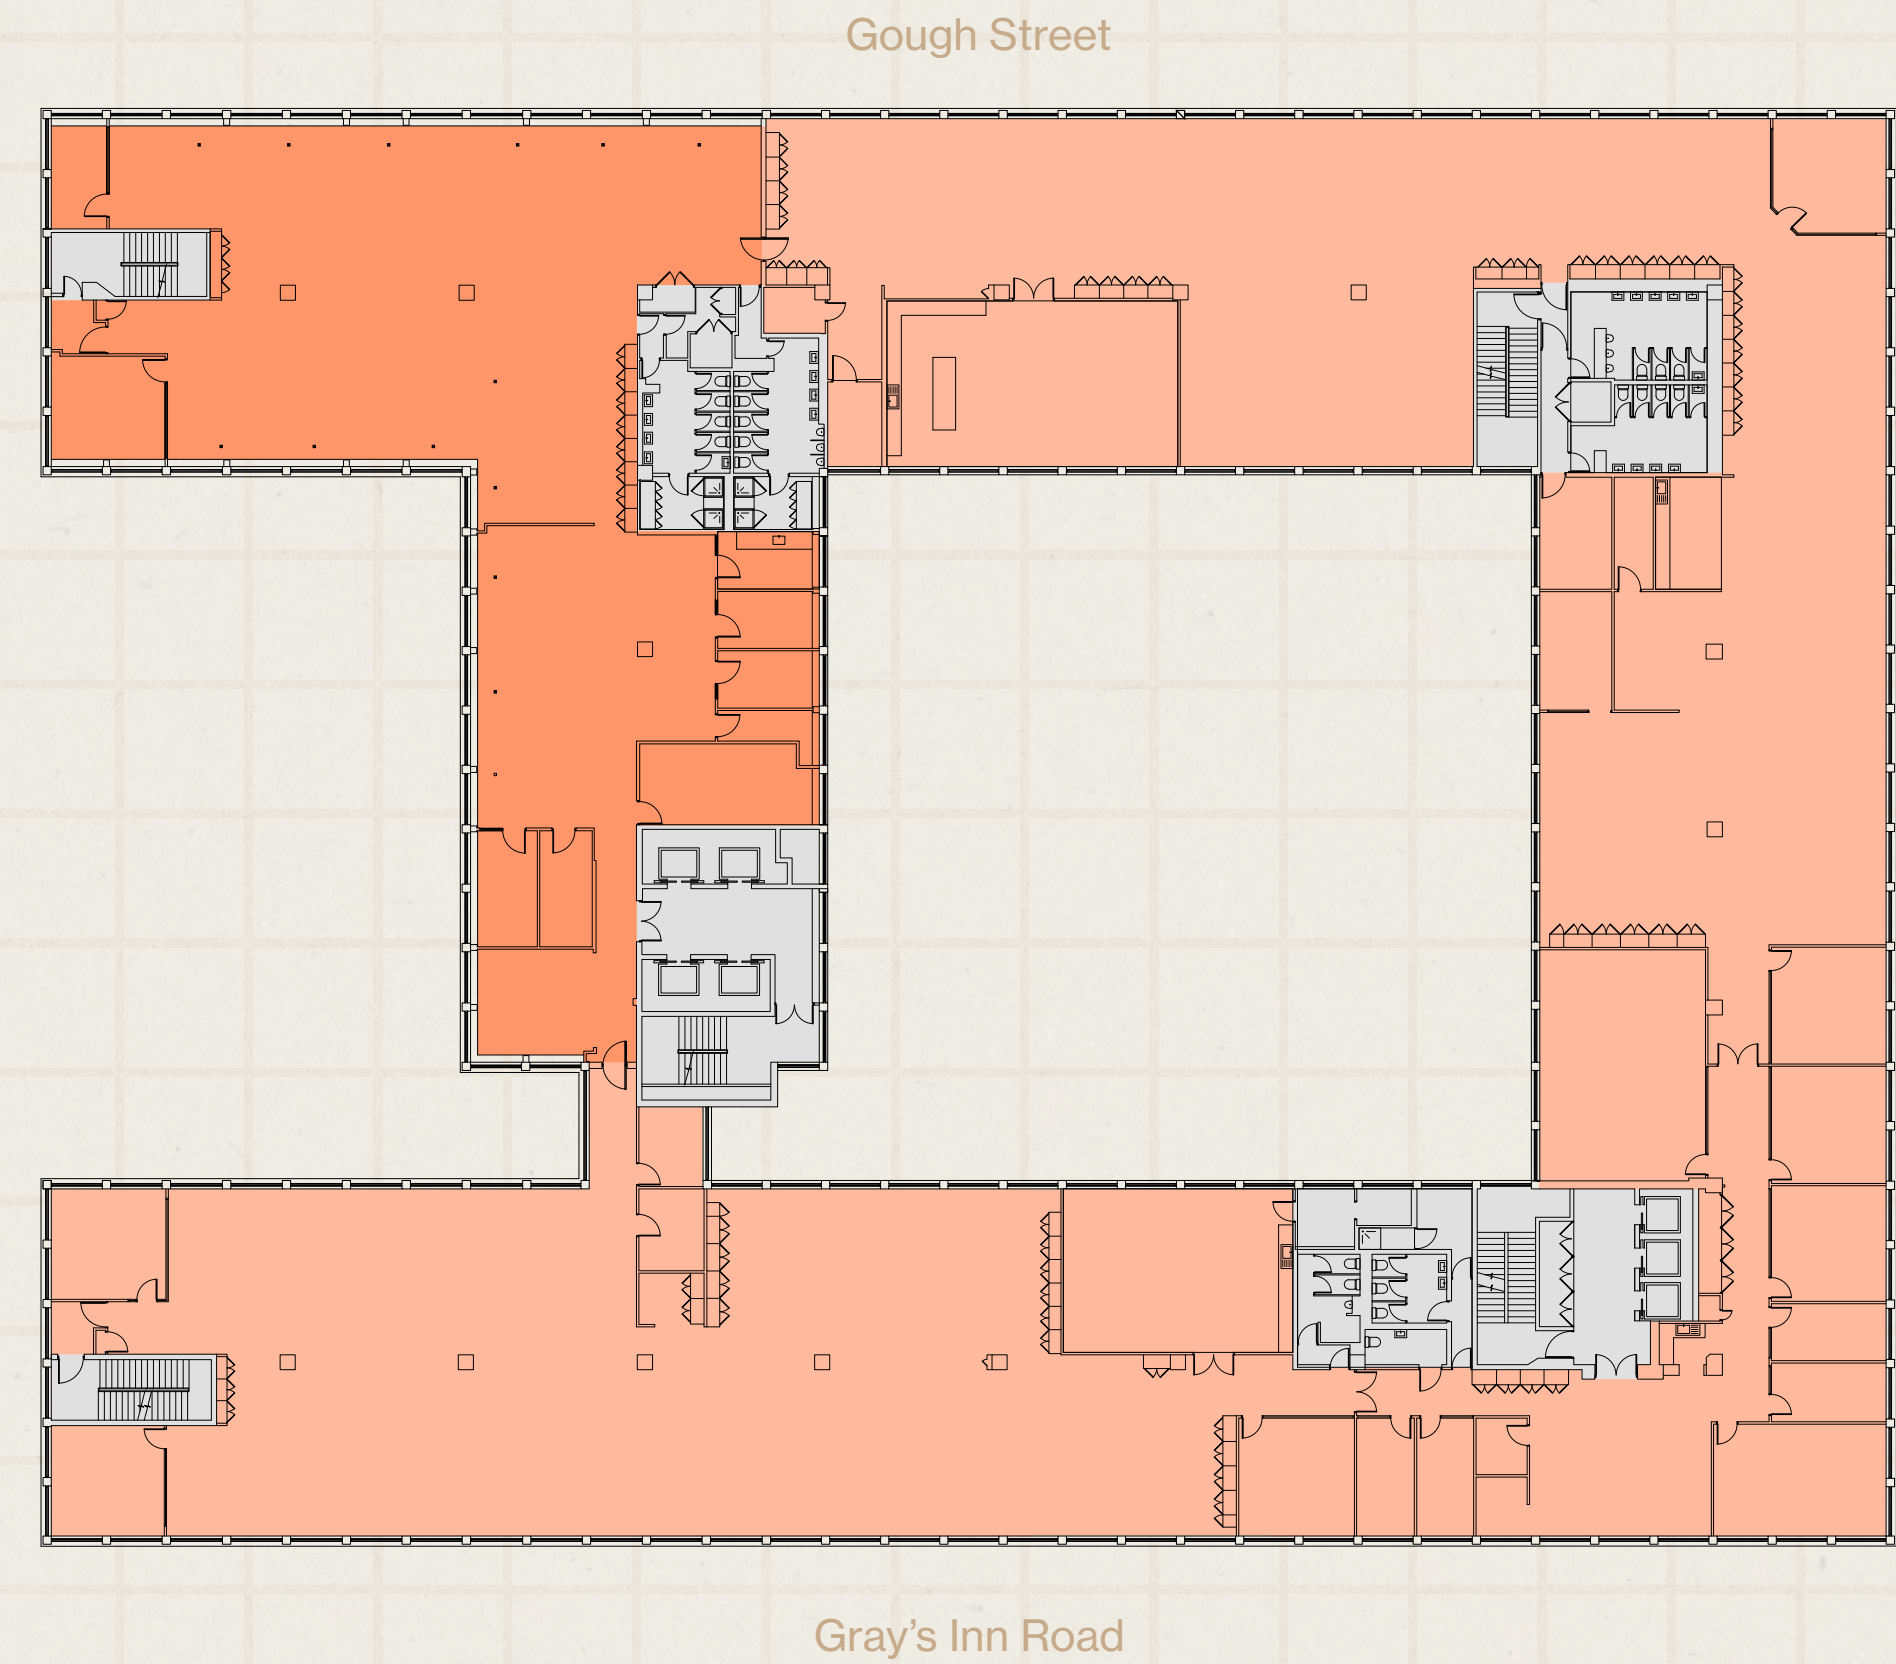


Accommodation

- Office North
- Office South
- Core

For indicative purposes only. Not to scale. 

3rd floor


South
c.6,000 sq ft (557.4 sq m)

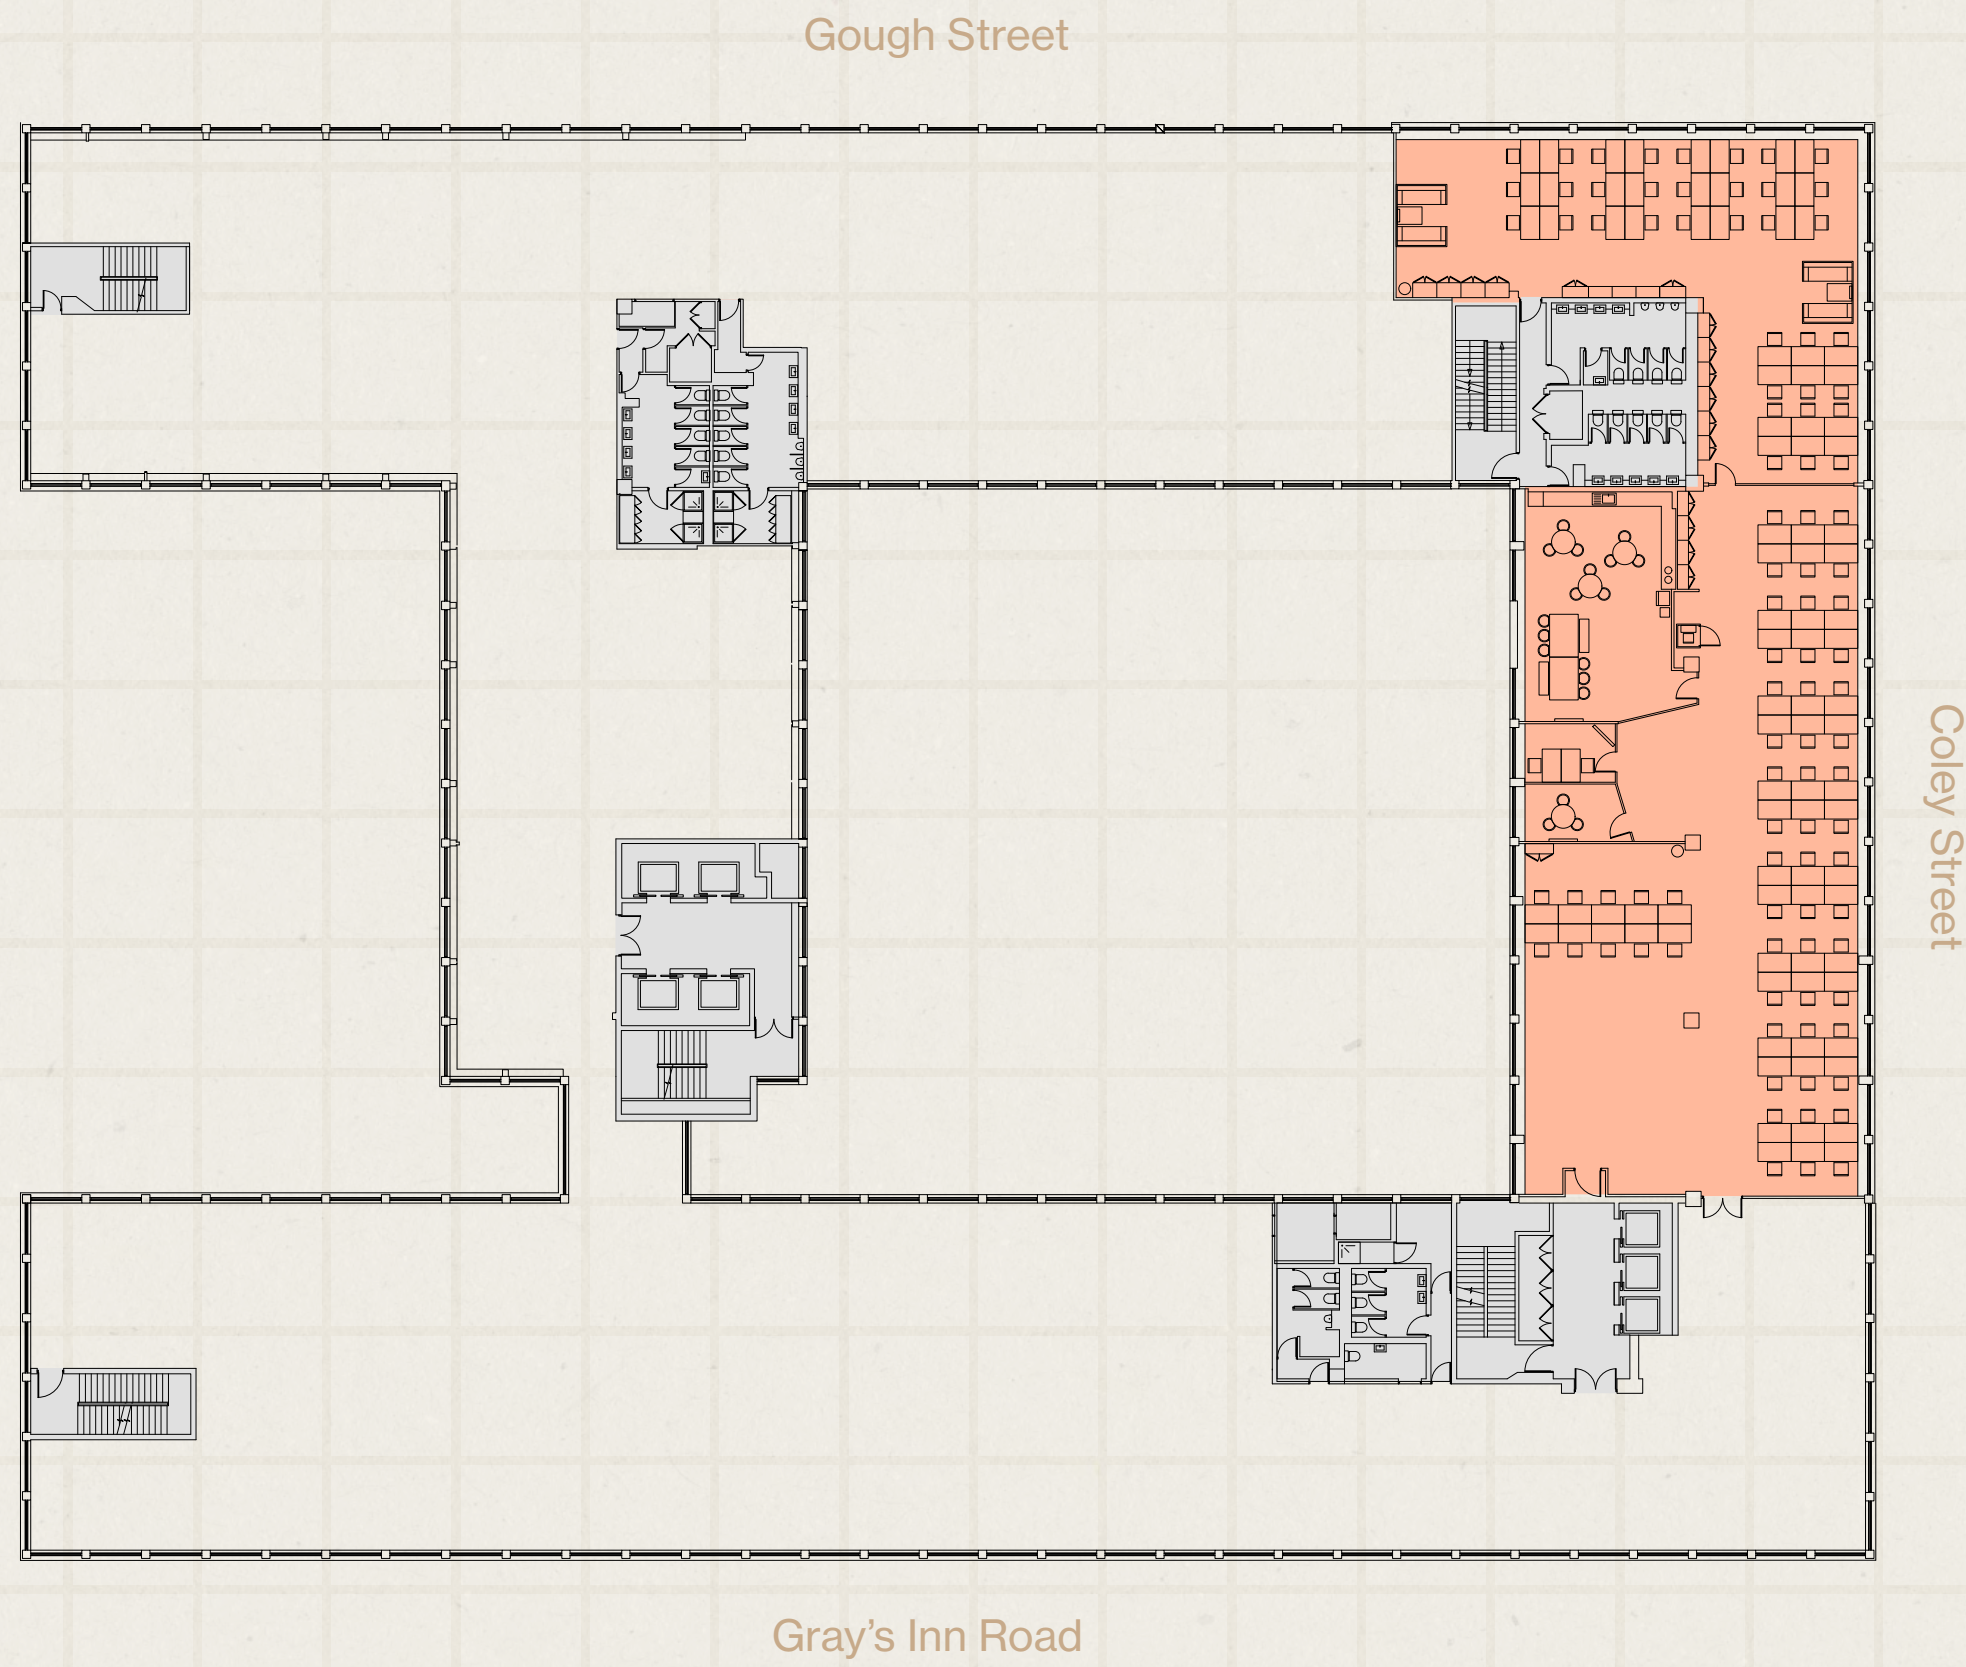

5th floor

North
6,988 sq ft (649.2 sq m)

South
12,774 sq ft (1,186.7 sq m)

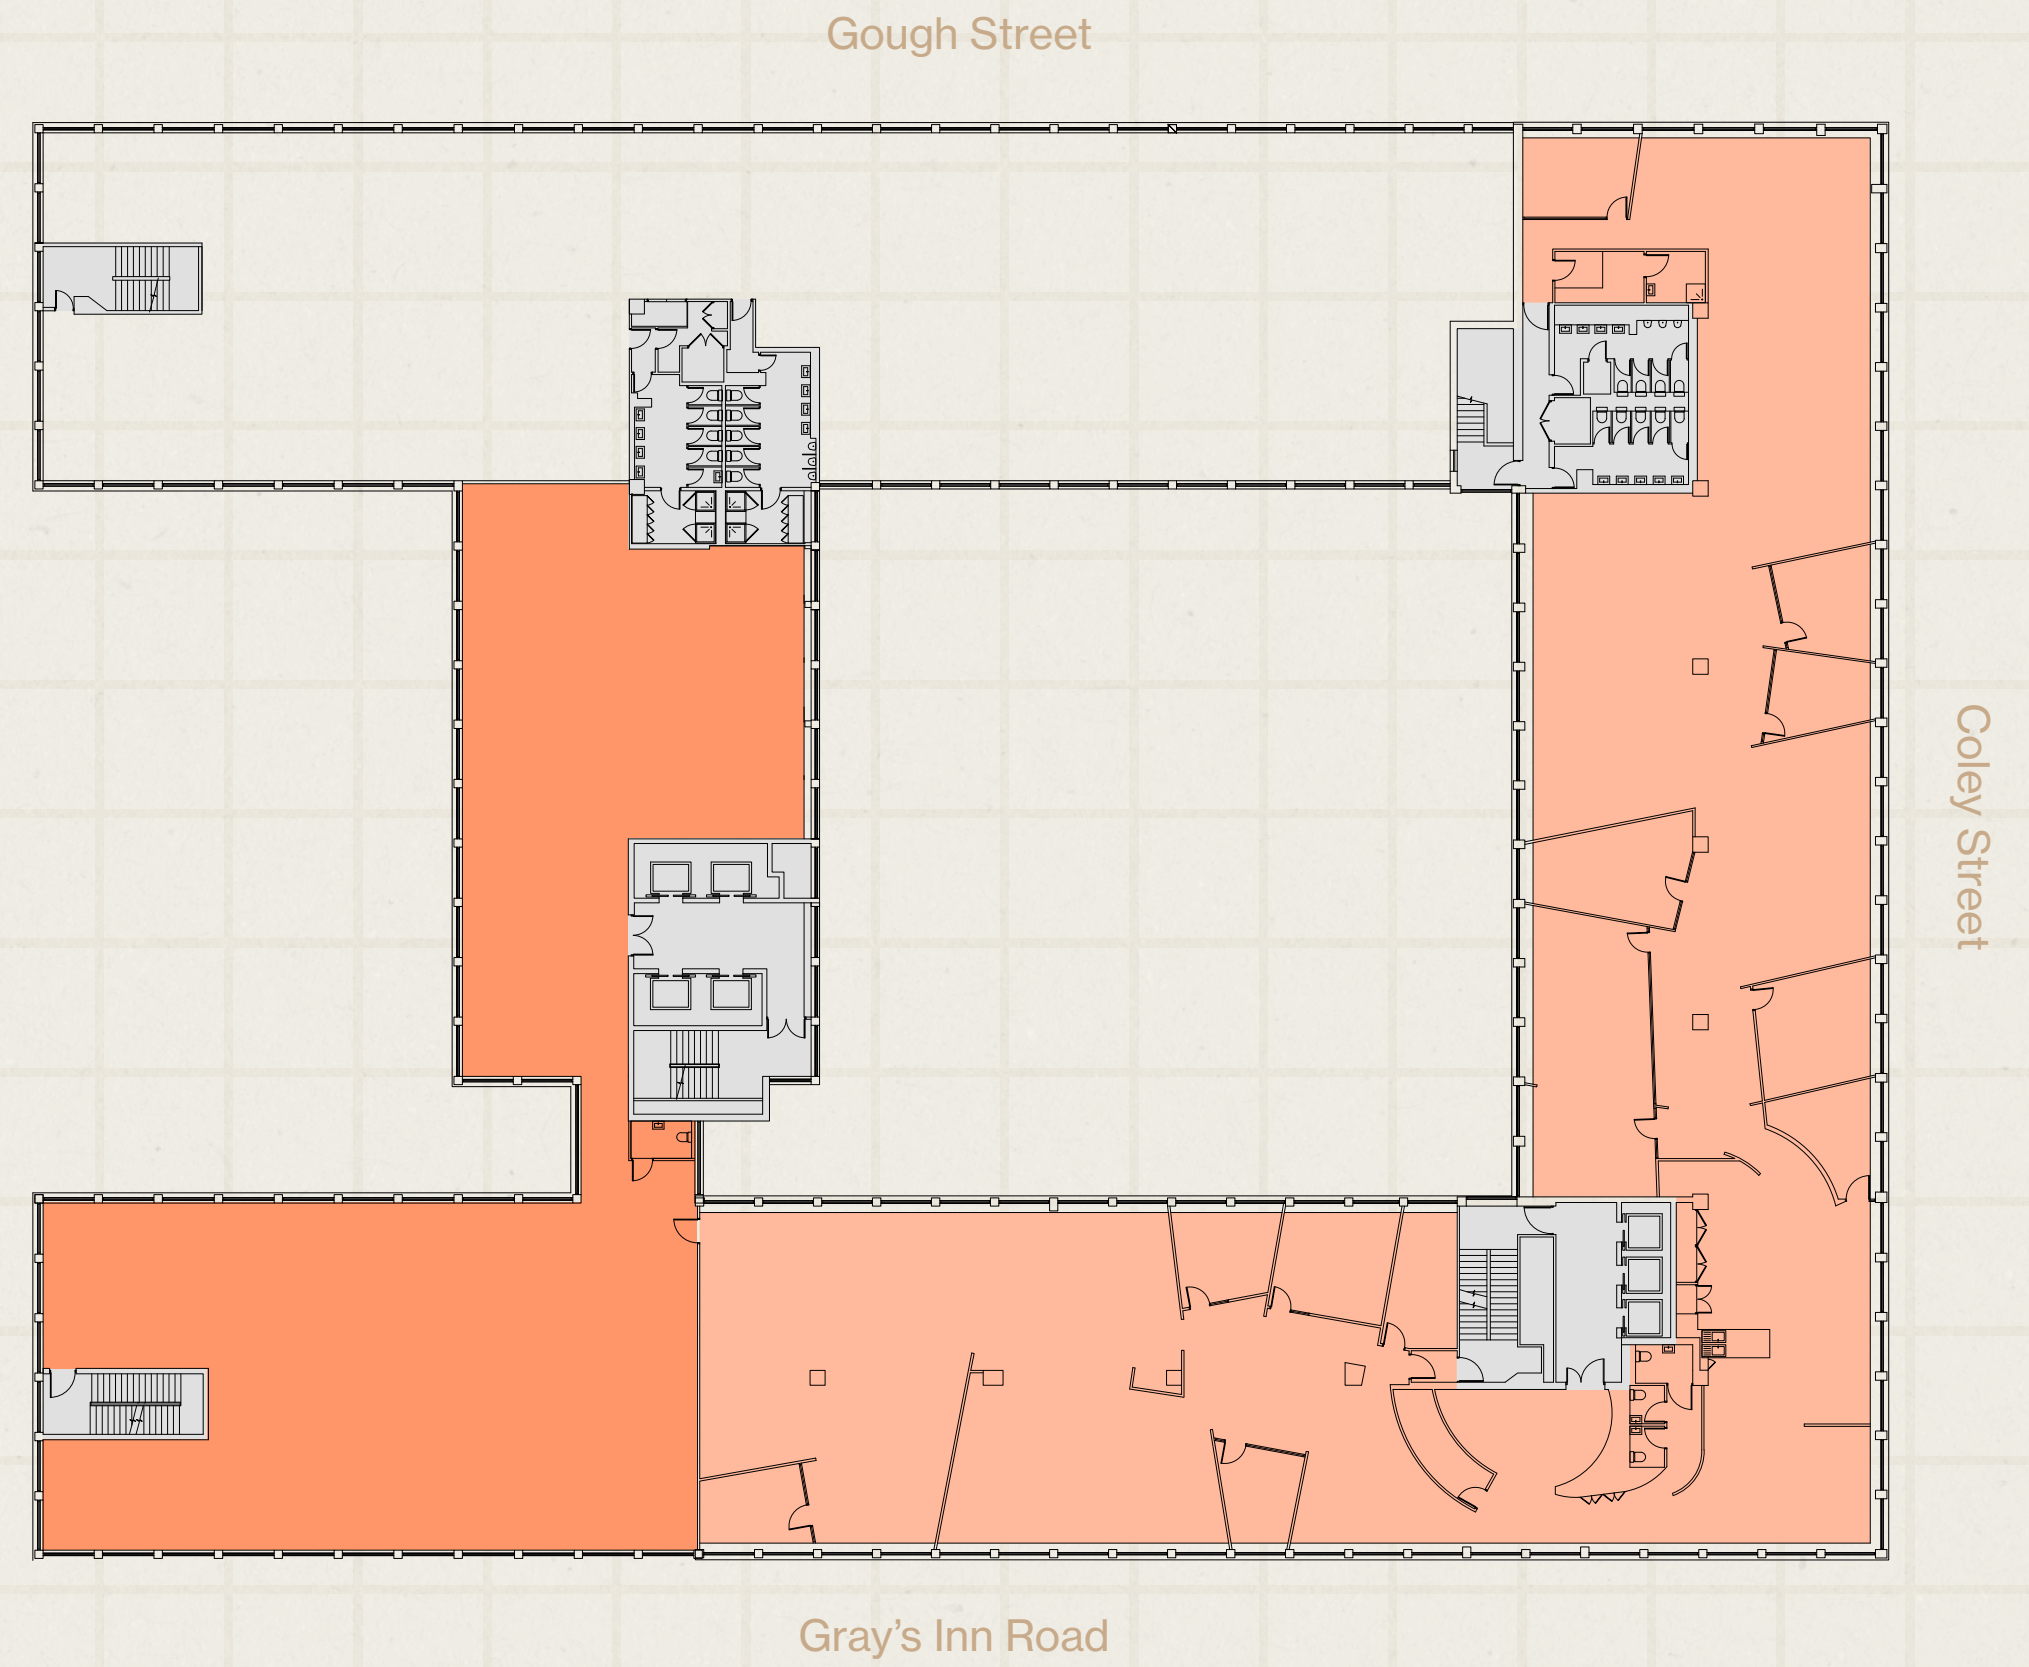


Accommodation

- Office North
- Office South
- Core

For indicative purposes only. Not to scale. 


7th floor

South
6,420 sq ft (596.4 sq m)

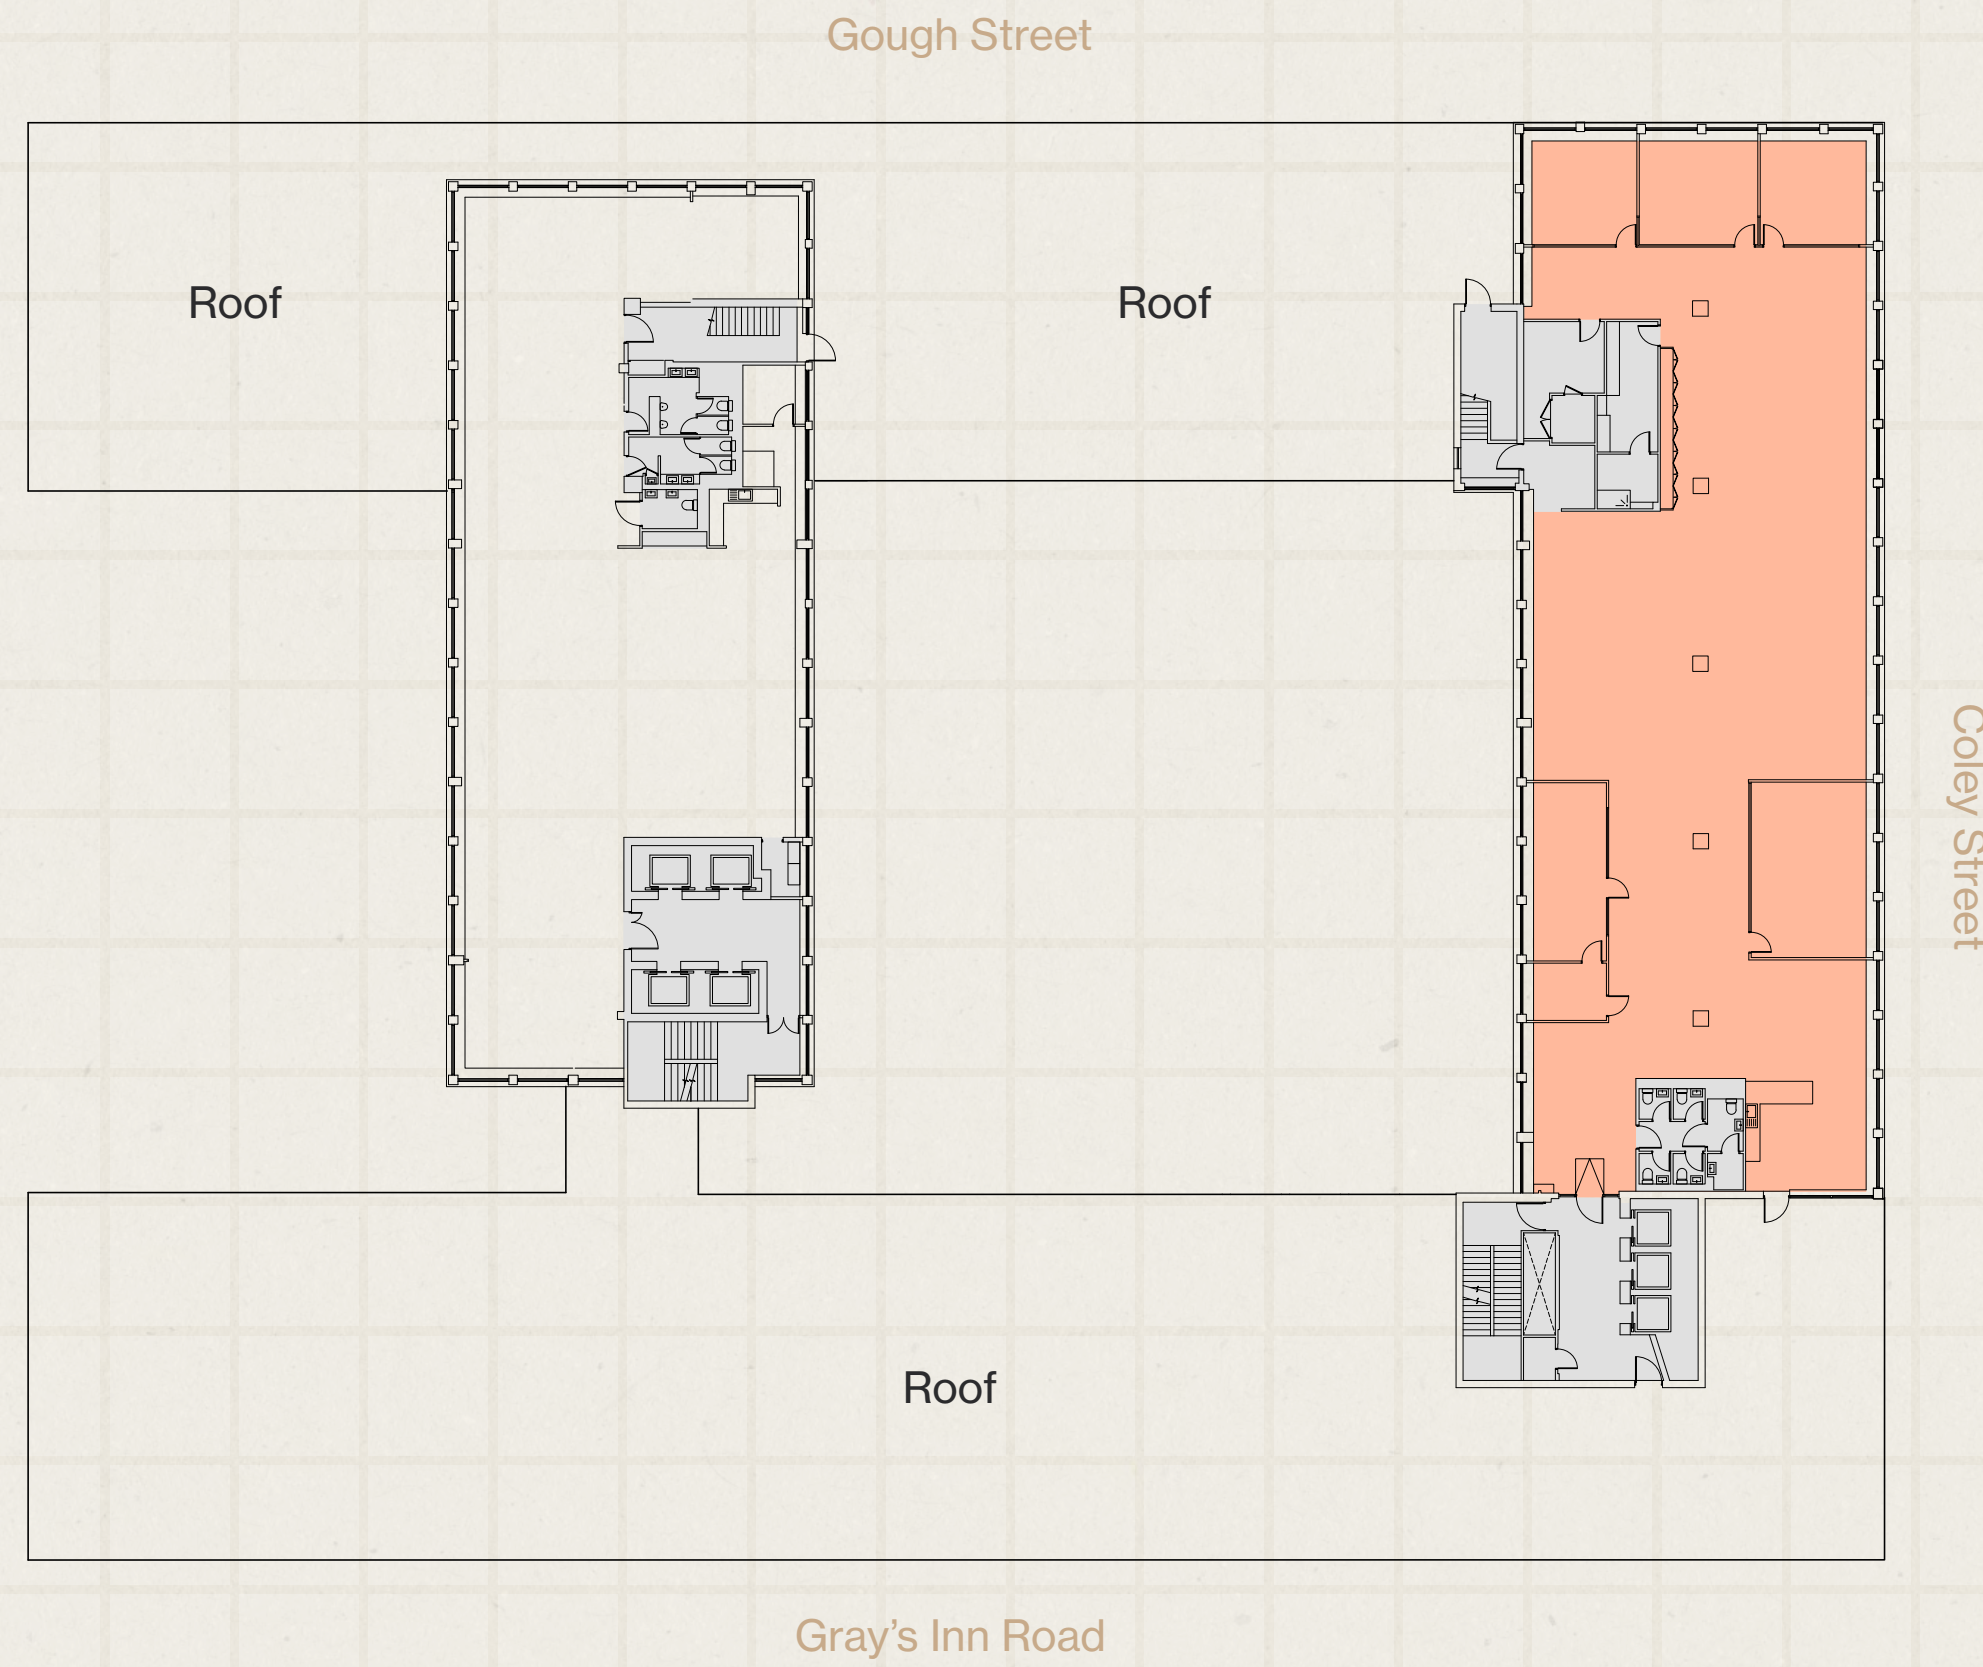

8th floor

North
4,153 sq ft (385.8 sq m)

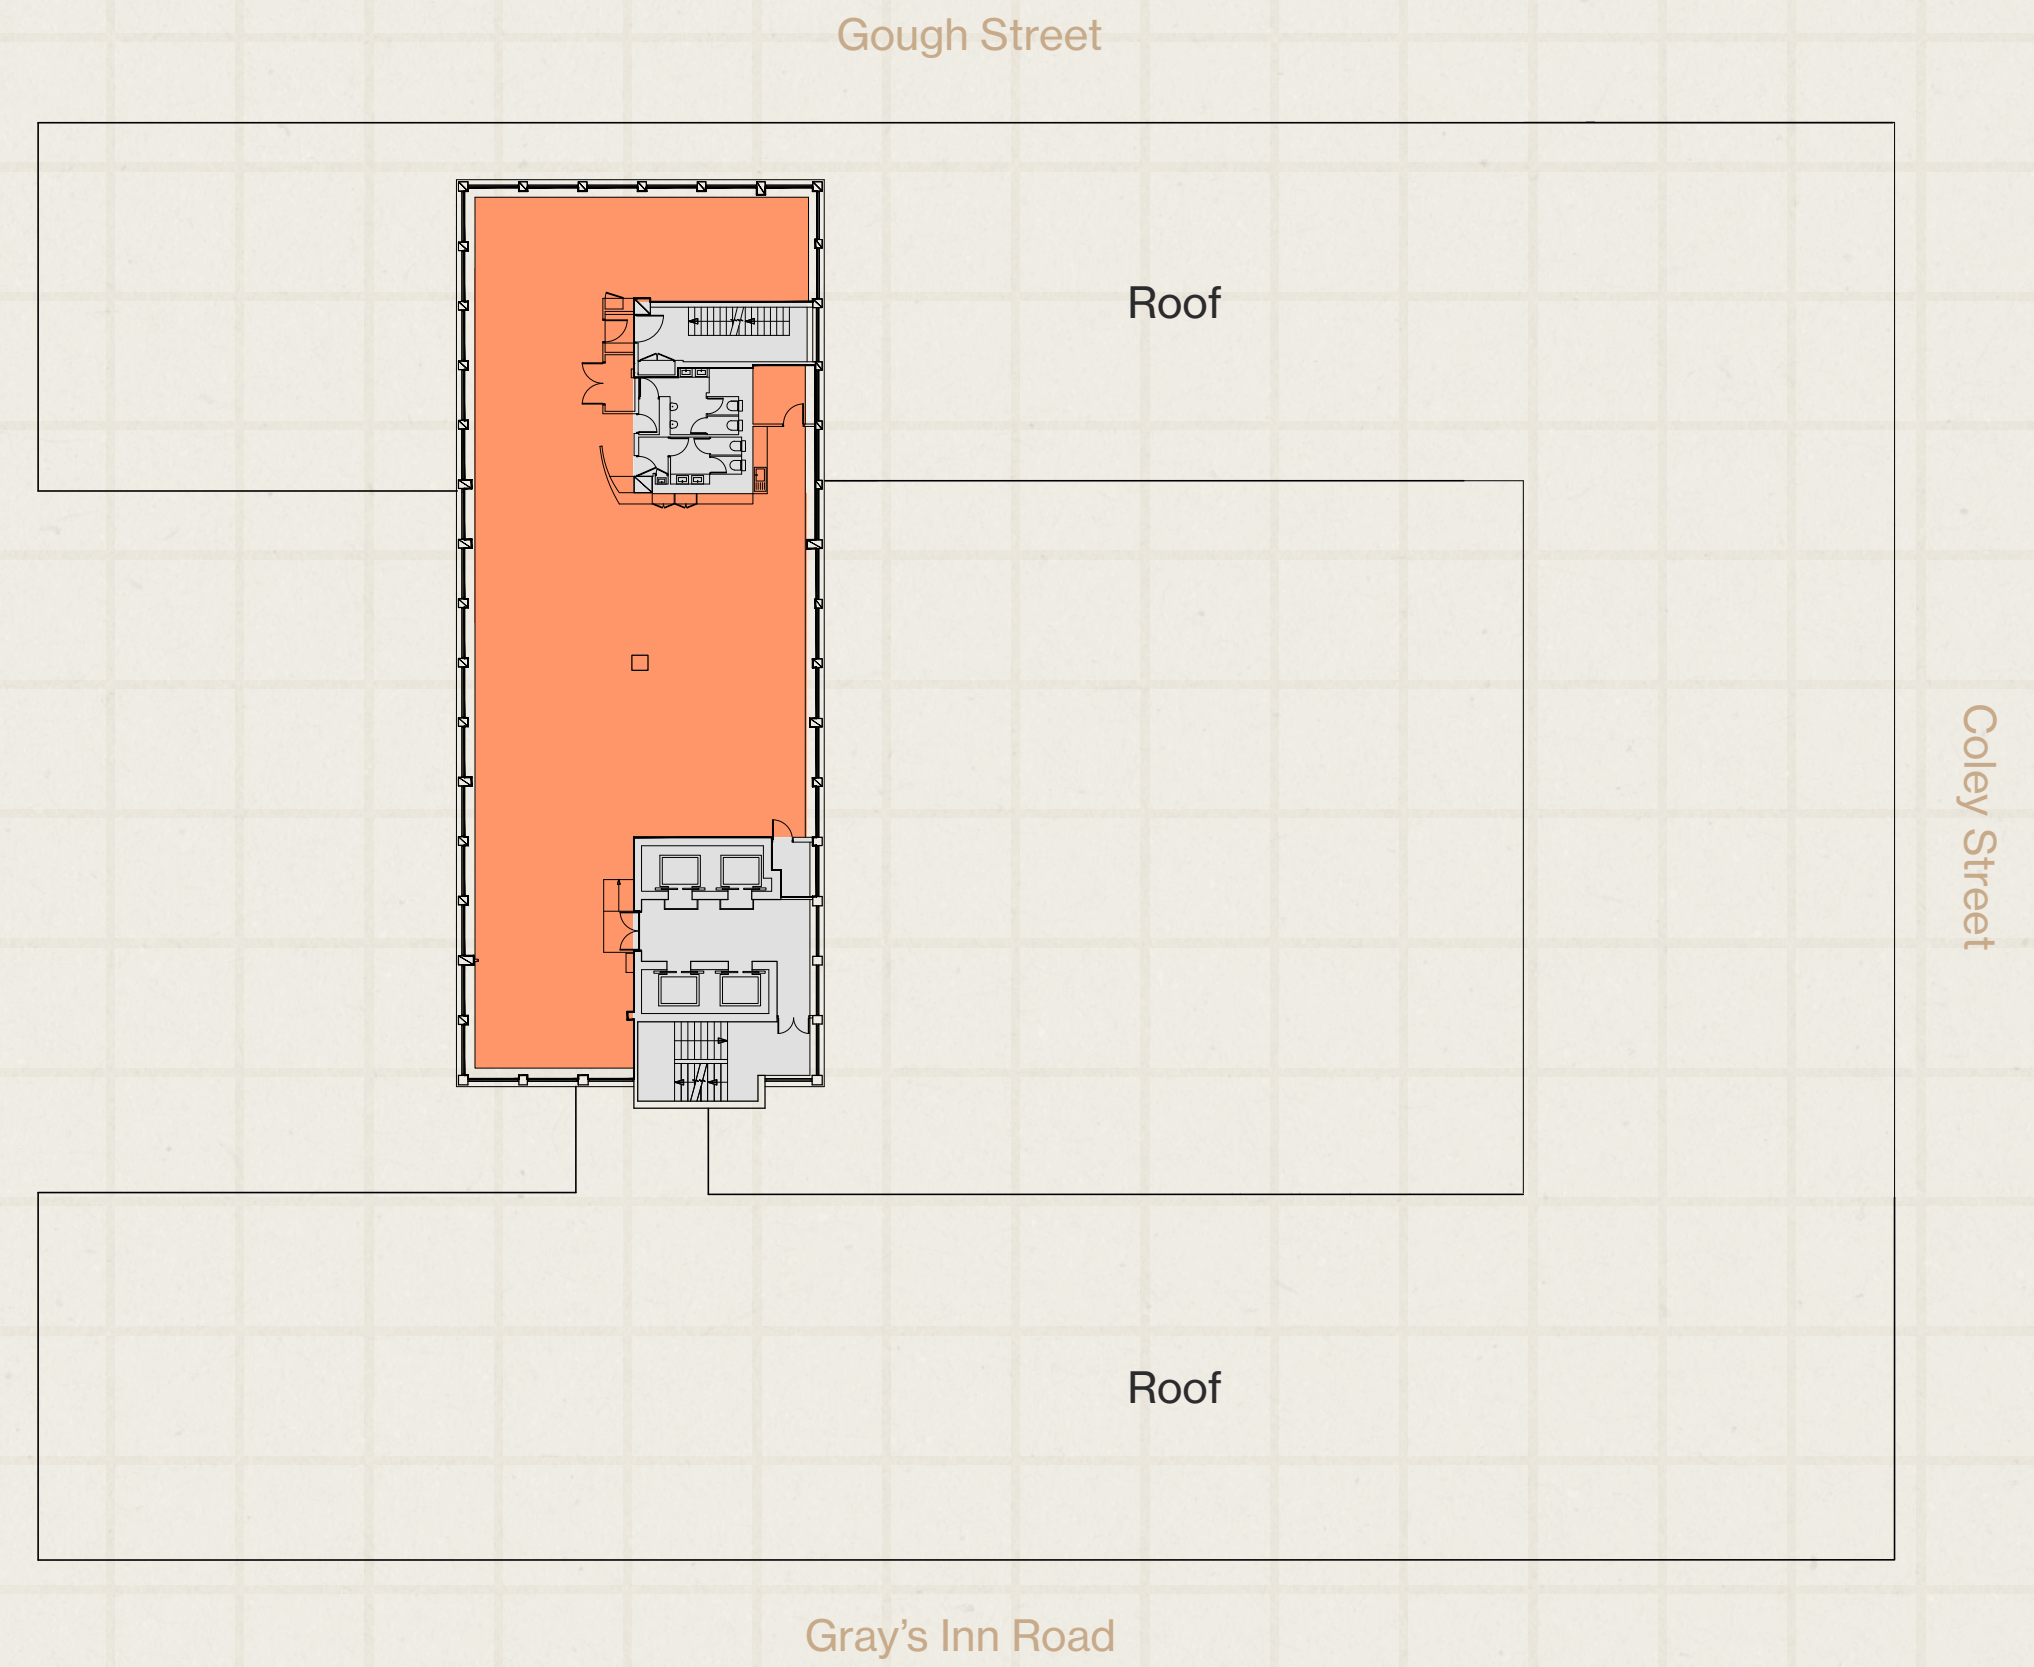

Look

An ideal midtown location benefiting from the bustling business scenes of Farringdon and King's Cross.

The area boasts a plethora of amenities for food and drink along Lamb's Conduit Street, Clerkenwell and Cowcross Street.

Plus ample green spaces nearby to explore including Gray's Inn Gardens and Brunswick Square Gardens.


1 Gray's Inn Gardens

2 Fred

3 Honey & Co

4 La Fromagerie

5 The Lady Ottoline

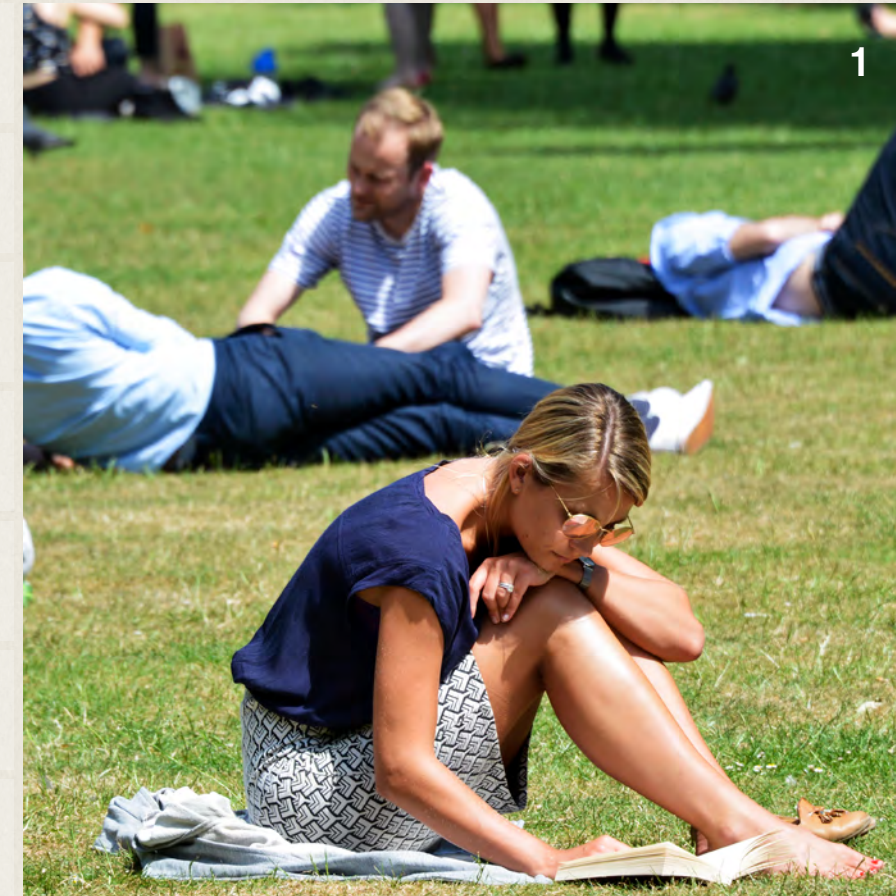

around

Local _____

Nestled between the Knowledge Quarter and the creative and tech businesses of Farringdon – New Printing House Square is surrounded by good company.



The British Museum

THE FRANCIS CRICK INSTITUTE

Google

SIEMENS

The Guardian

YouTube

Meta

TikTok

SONY

IDEO

adidas

AstraZeneca

UNIVERSAL
UNIVERSAL MUSIC GROUP

LinkedIn

itv

depop

Gett.

_____ talent

The Location

Get

Excellent travel connections with easy access to the Elizabeth Line at Farringdon.

King's Cross St. Pancras is also nearby, providing unparalleled connectivity across London and beyond.

Station walk times

Chancery Lane

08 mins



Farringdon

10 mins



King's Cross St. Pancras

10 mins



Elizabeth line journey times from Farringdon

Bond Street

02 mins



Liverpool Street

02 mins



Paddington

08 mins



Stratford

08 mins



Heathrow

31 mins



Coffee

- 01 Hopper Coffee
- 02 Fred Coffee & Bakery
- 03 Mouse Tail Coffee
- 04 The Espresso Room
- 05 Conduit Coffee House
- 06 Knockbox Coffee
- 07 Frequency Coffee
- 08 Devotion Coffee

Restaurants & Bars

- 01 St. John
- 02 Honey & Co.
- 03 The Piano Works
- 04 Otto's
- 05 MCR
- 06 Origin City
- 07 The Rabbit's Hole
- 08 The Lucas Arms

Gyms & Hotels

- 01 Gymbox
- 02 PureGym
- 03 Nuffield Health
- 04 The Gym Group
- 05 The Coach
- 06 SACO Holborn
- 07 The Standard
- 08 Crowne Plaza

Viewings

Strictly through the joint letting agents:



Farebrother

Terms

Upon application.

Hunter Booth

07710 965 693
hunter.booth@savills.com

Harriet De Freitas

07940 516 827
harriet.defreitas@avisonyoung.com

Mark Anstey

07841 684 901
manstey@farebrother.com

Phoebe Thurlbeck

07443 267 817
phoebe.thurlbeck@savills.com

Jamie Major

07799 341 569
jamie.major@avisonyoung.com

Harvey Widdowson

07732 649 308
hwiddowson@farebrother.com

Owned and managed by:



Kian Kelly

07890 903 968
kian.kelly@savills.com

Charles Henry

07442 485 123
charles.henry@avisonyoung.com

Tara Larsen

07708 487 055
tlarsen@farebrother.com

Avison Young, Savills and Farebrother on their behalf and for the Vendors or Lessors of this property whose Agents they are, give notice that: 1. These particulars are set out as a general outline only for guidance to intending Purchasers or Lessees, and do not constitute any part of an offer or contract. 2. Details are given without any responsibility and any intending Purchasers, Lessees or Third Parties should not rely on them as statements or representations of fact, but must satisfy themselves by inspection or otherwise as to the correctness of each of them. 3. No person in the employment of Avison Young, Savills or Farebrother has any authority to make any representation or warranty whatsoever in relation to this property. 4. Unless otherwise stated, all prices and rents are quoted exclusive of VAT. Subject to contract.

Designed and produced by Cre8te - 020 3468 5760 - cre8te.london
