


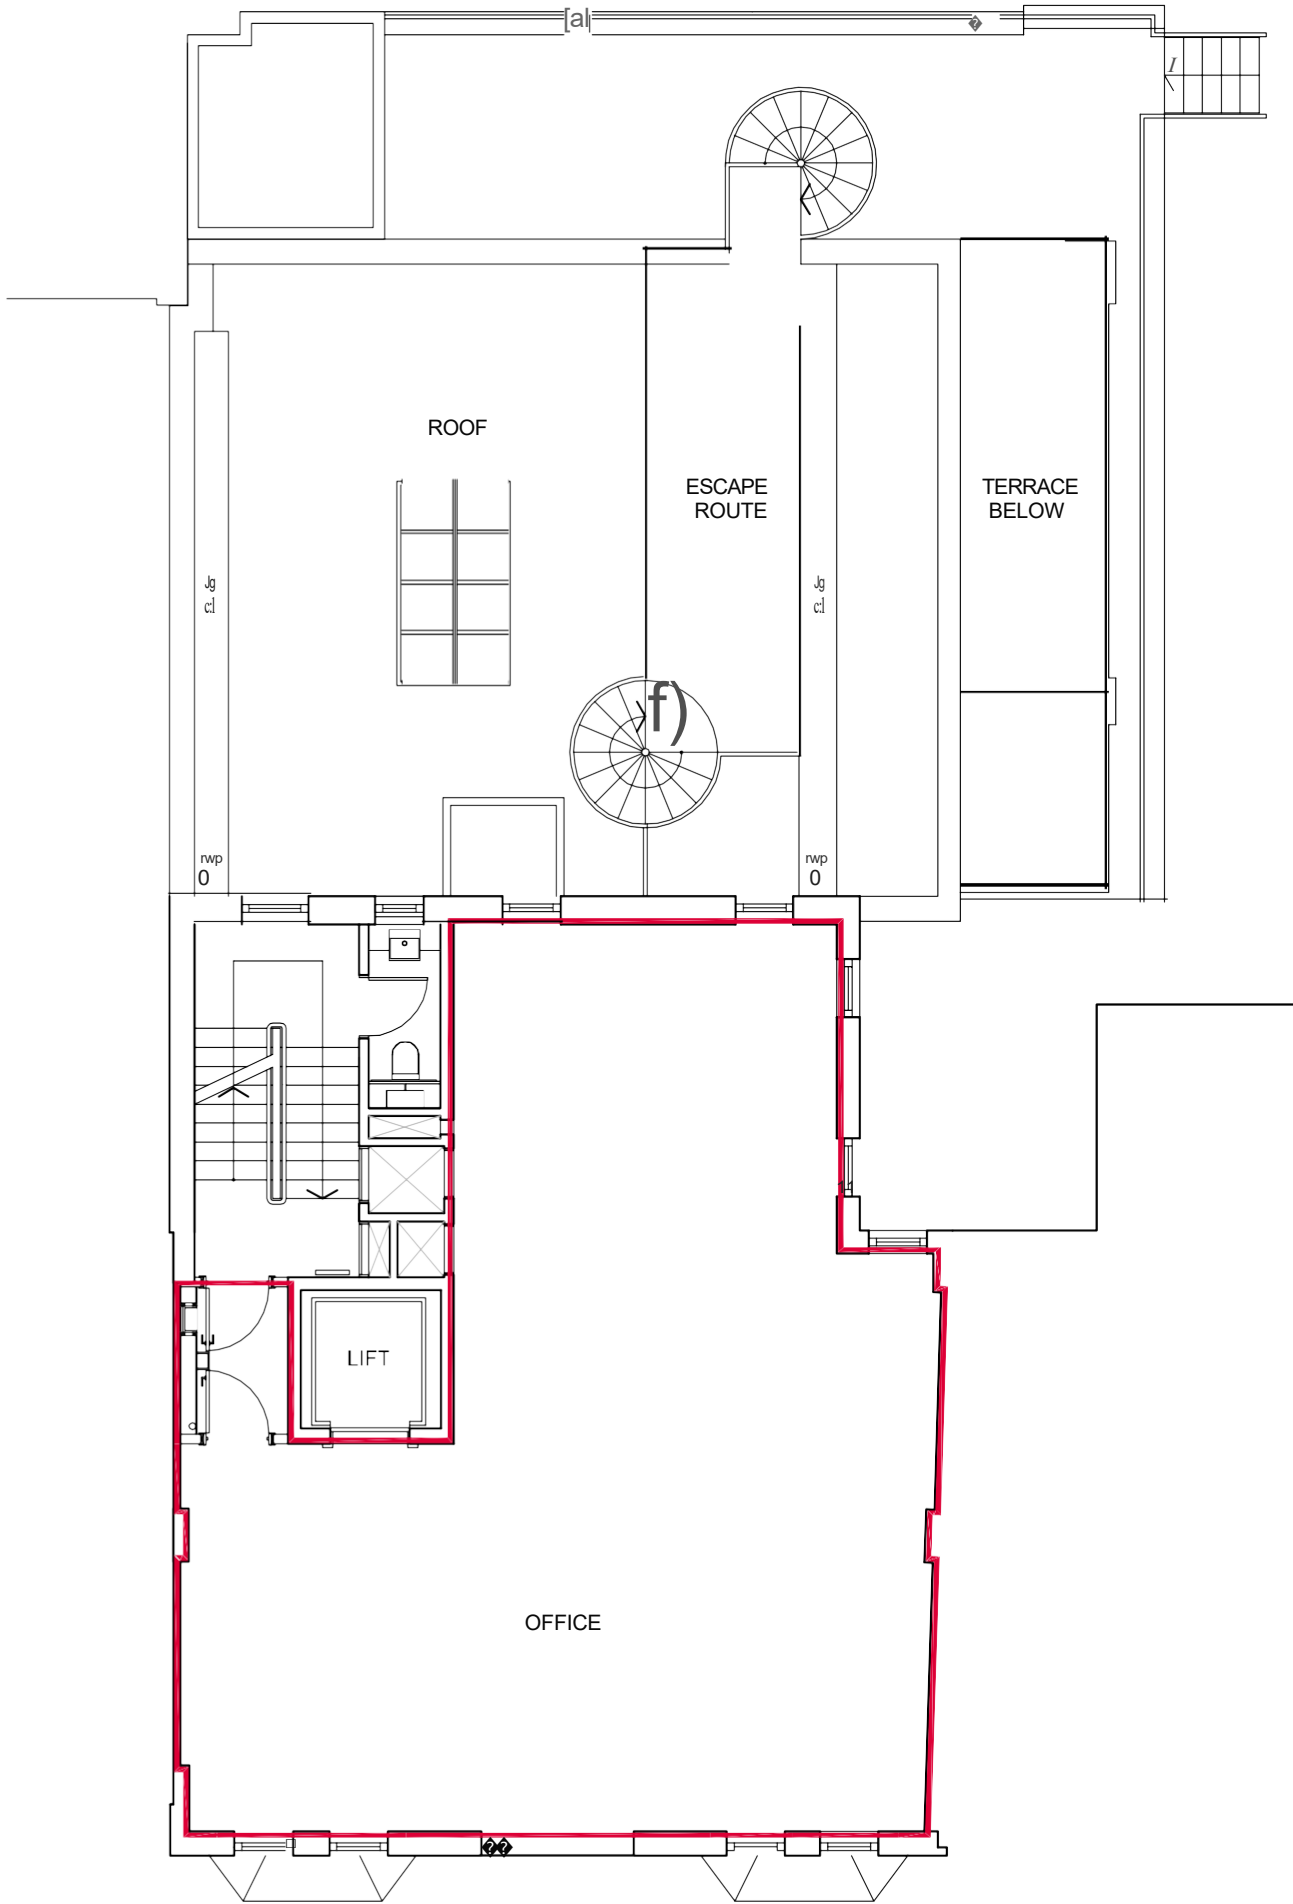


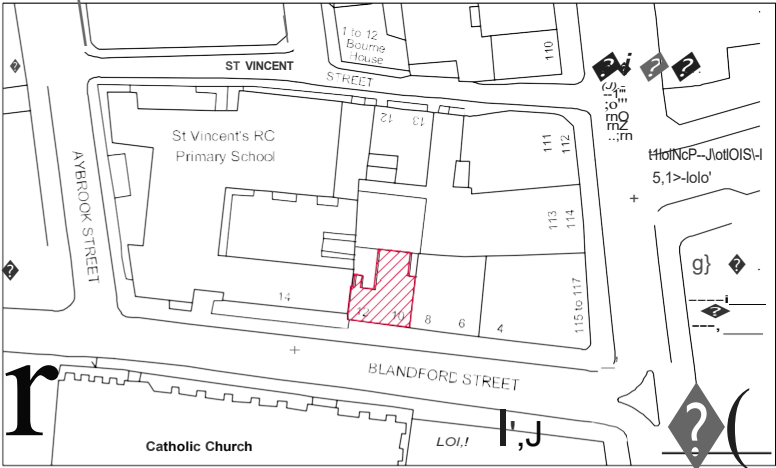

Property Plan

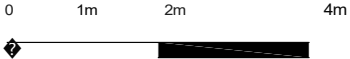

LOCATION PLAN

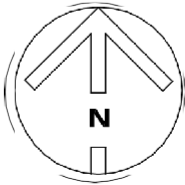

DATE	REVISION	NO.
THIS DRAWING IS NOT TO BE SCALED, ONLY FIGURED DIMENSIONS ARE TO BE FOLLOWED (UNLESS THE DRAWING IS PART OF A PAVING APPLICATION). CONTRACTORS ARE TO CHECK ALL DIMENSIONS BEFORE WORK COMMENCES, AND REFER ANY APPARENT DISCREPANCY TO THE ARCHITECT.		
THIS DRAWING IS THE SOLE PROPERTY OF M.R.PARTNERSHIP LIMITED, AND MAY NOT BE COPIED OR REPRODUCED IN ANY MANNER WHATSOEVER WITHOUT THE OWNERS WRITTEN CONSENT. (c) COPYRIGHT.		
PROJECT		
10-12 BLANDFORD STREET LONDON W1		
DRAWING		
THIRD FLOOR DEMISE PLAN		
DATE: MAR 09	M R PARTNERSHIP ARCHITECTS & INTERIOR DESIGNERS 41 FOLEY STREET TEL: (020) 7631 5405 LONDON W1V 7TS FAX: (020) 7631 5186	
DRAWN: CAD		
SCALE: 1:100OA3		
DWG FILE: DRAWING	101 m151	REV 1
2507/015 NUMBER:121111131		