


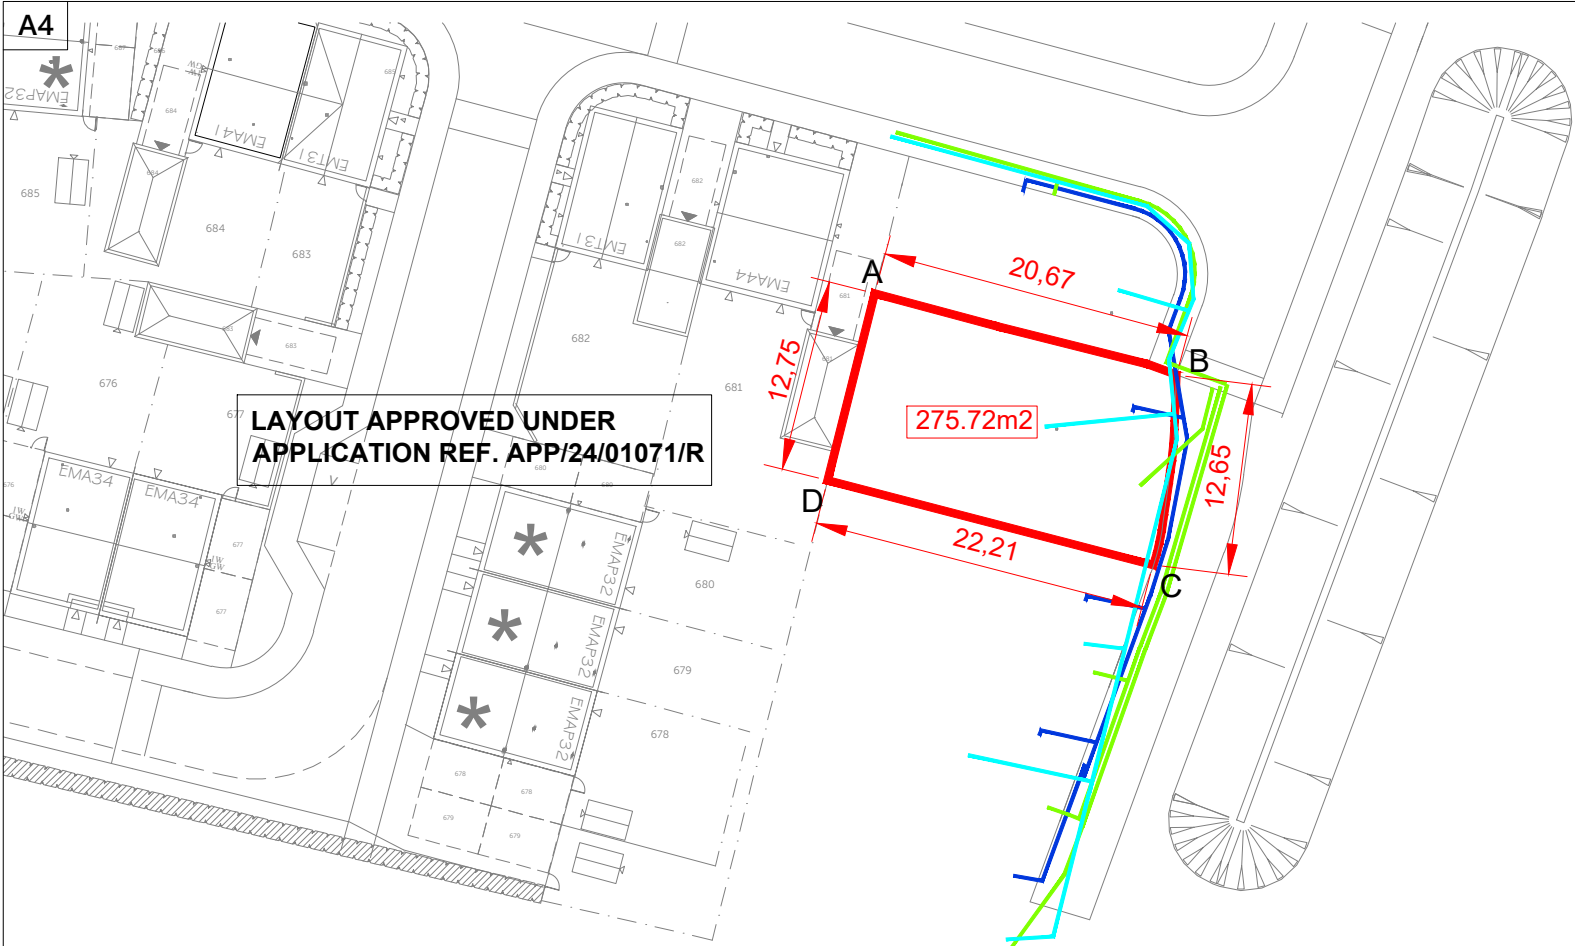

LAYOUT APPROVED UNDER  
APPLICATION REF. APP/24/01071/R

### Key

-  Boundary line
-  Indicative water connection
-  Indicative Electricity connection
-  Indicative Fibre connection

| Plot Boundary Coordinates |             |            |
|---------------------------|-------------|------------|
|                           | Easting     | Northing   |
| A                         | 405296.4171 | 97222.3558 |
| B                         | 405316.3654 | 97216.9826 |
| C                         | 405314.8494 | 97204.3944 |
| D                         | 405293.3145 | 97209.9915 |

scale 1:500



Romsey T:01794 367703  
Portishead T:01275 407000  
London T:01794 367703

[www.thrivearchitects.co.uk](http://www.thrivearchitects.co.uk)

| Rev | Description                                                       | Date     | Au | Ch    |
|-----|-------------------------------------------------------------------|----------|----|-------|
| P1  | For Information                                                   | 17.05.25 | NC | VL/SC |
| P3  | Road line, water and electricity connection indicated             | 28.11.25 | ZC |       |
| P4  | road excluded, fibre shown including measurements and coordinates | 06.03.26 | ZC |       |

Project Canford Park RMA2  
Drawing Contract Plan 05

|             |                          |         |        |             |
|-------------|--------------------------|---------|--------|-------------|
| Client      | Taylor Wimpey (Southern) |         | Date   | 17.04.25    |
| Job no.     | TAYL210924               |         | Rev.   | P4          |
| Dwg no.     | CON.05                   |         | Scale  | 1:500 at A4 |
| Author      | NC                       | Checker | VL/SC  | Office      |
| Status      | FOR INFORMATION          |         | Office | Romsey      |
| Client ref. |                          |         |        |             |

