


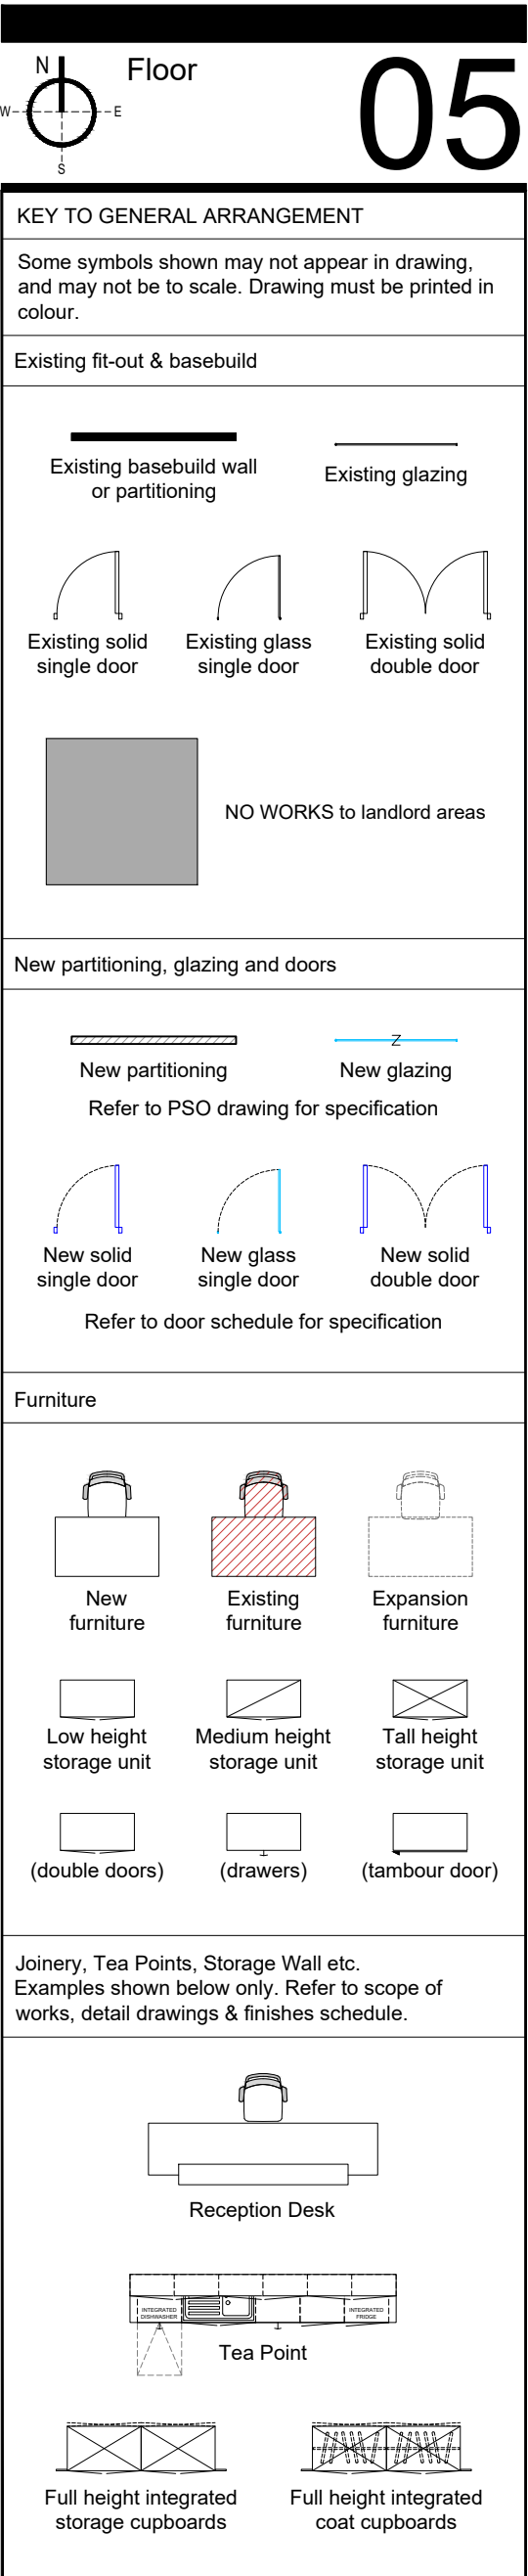

B	INFORMATION	JS/AJ	30/04/25
A	Drawing first produced	JS/AJ	03/12/25
REV	DESCRIPTION	BY	DATE

DRAWING STATUS
Tender

The Crown Estate

Address
33 Glasshouse Street
London

Project Number WPD988	Floor 05	Detail GA	
Drawing Title Fifth Floor General Arrangement			
Produced by JS/AJ	Scale 1:100@A1	Date Created 03/12/25	Rev B

WHITEPAPER
7-10 Bateman's Row
London, EC2A 3HH
hello@whitepaperco.com
+44 203 859 4444

whitepaper