


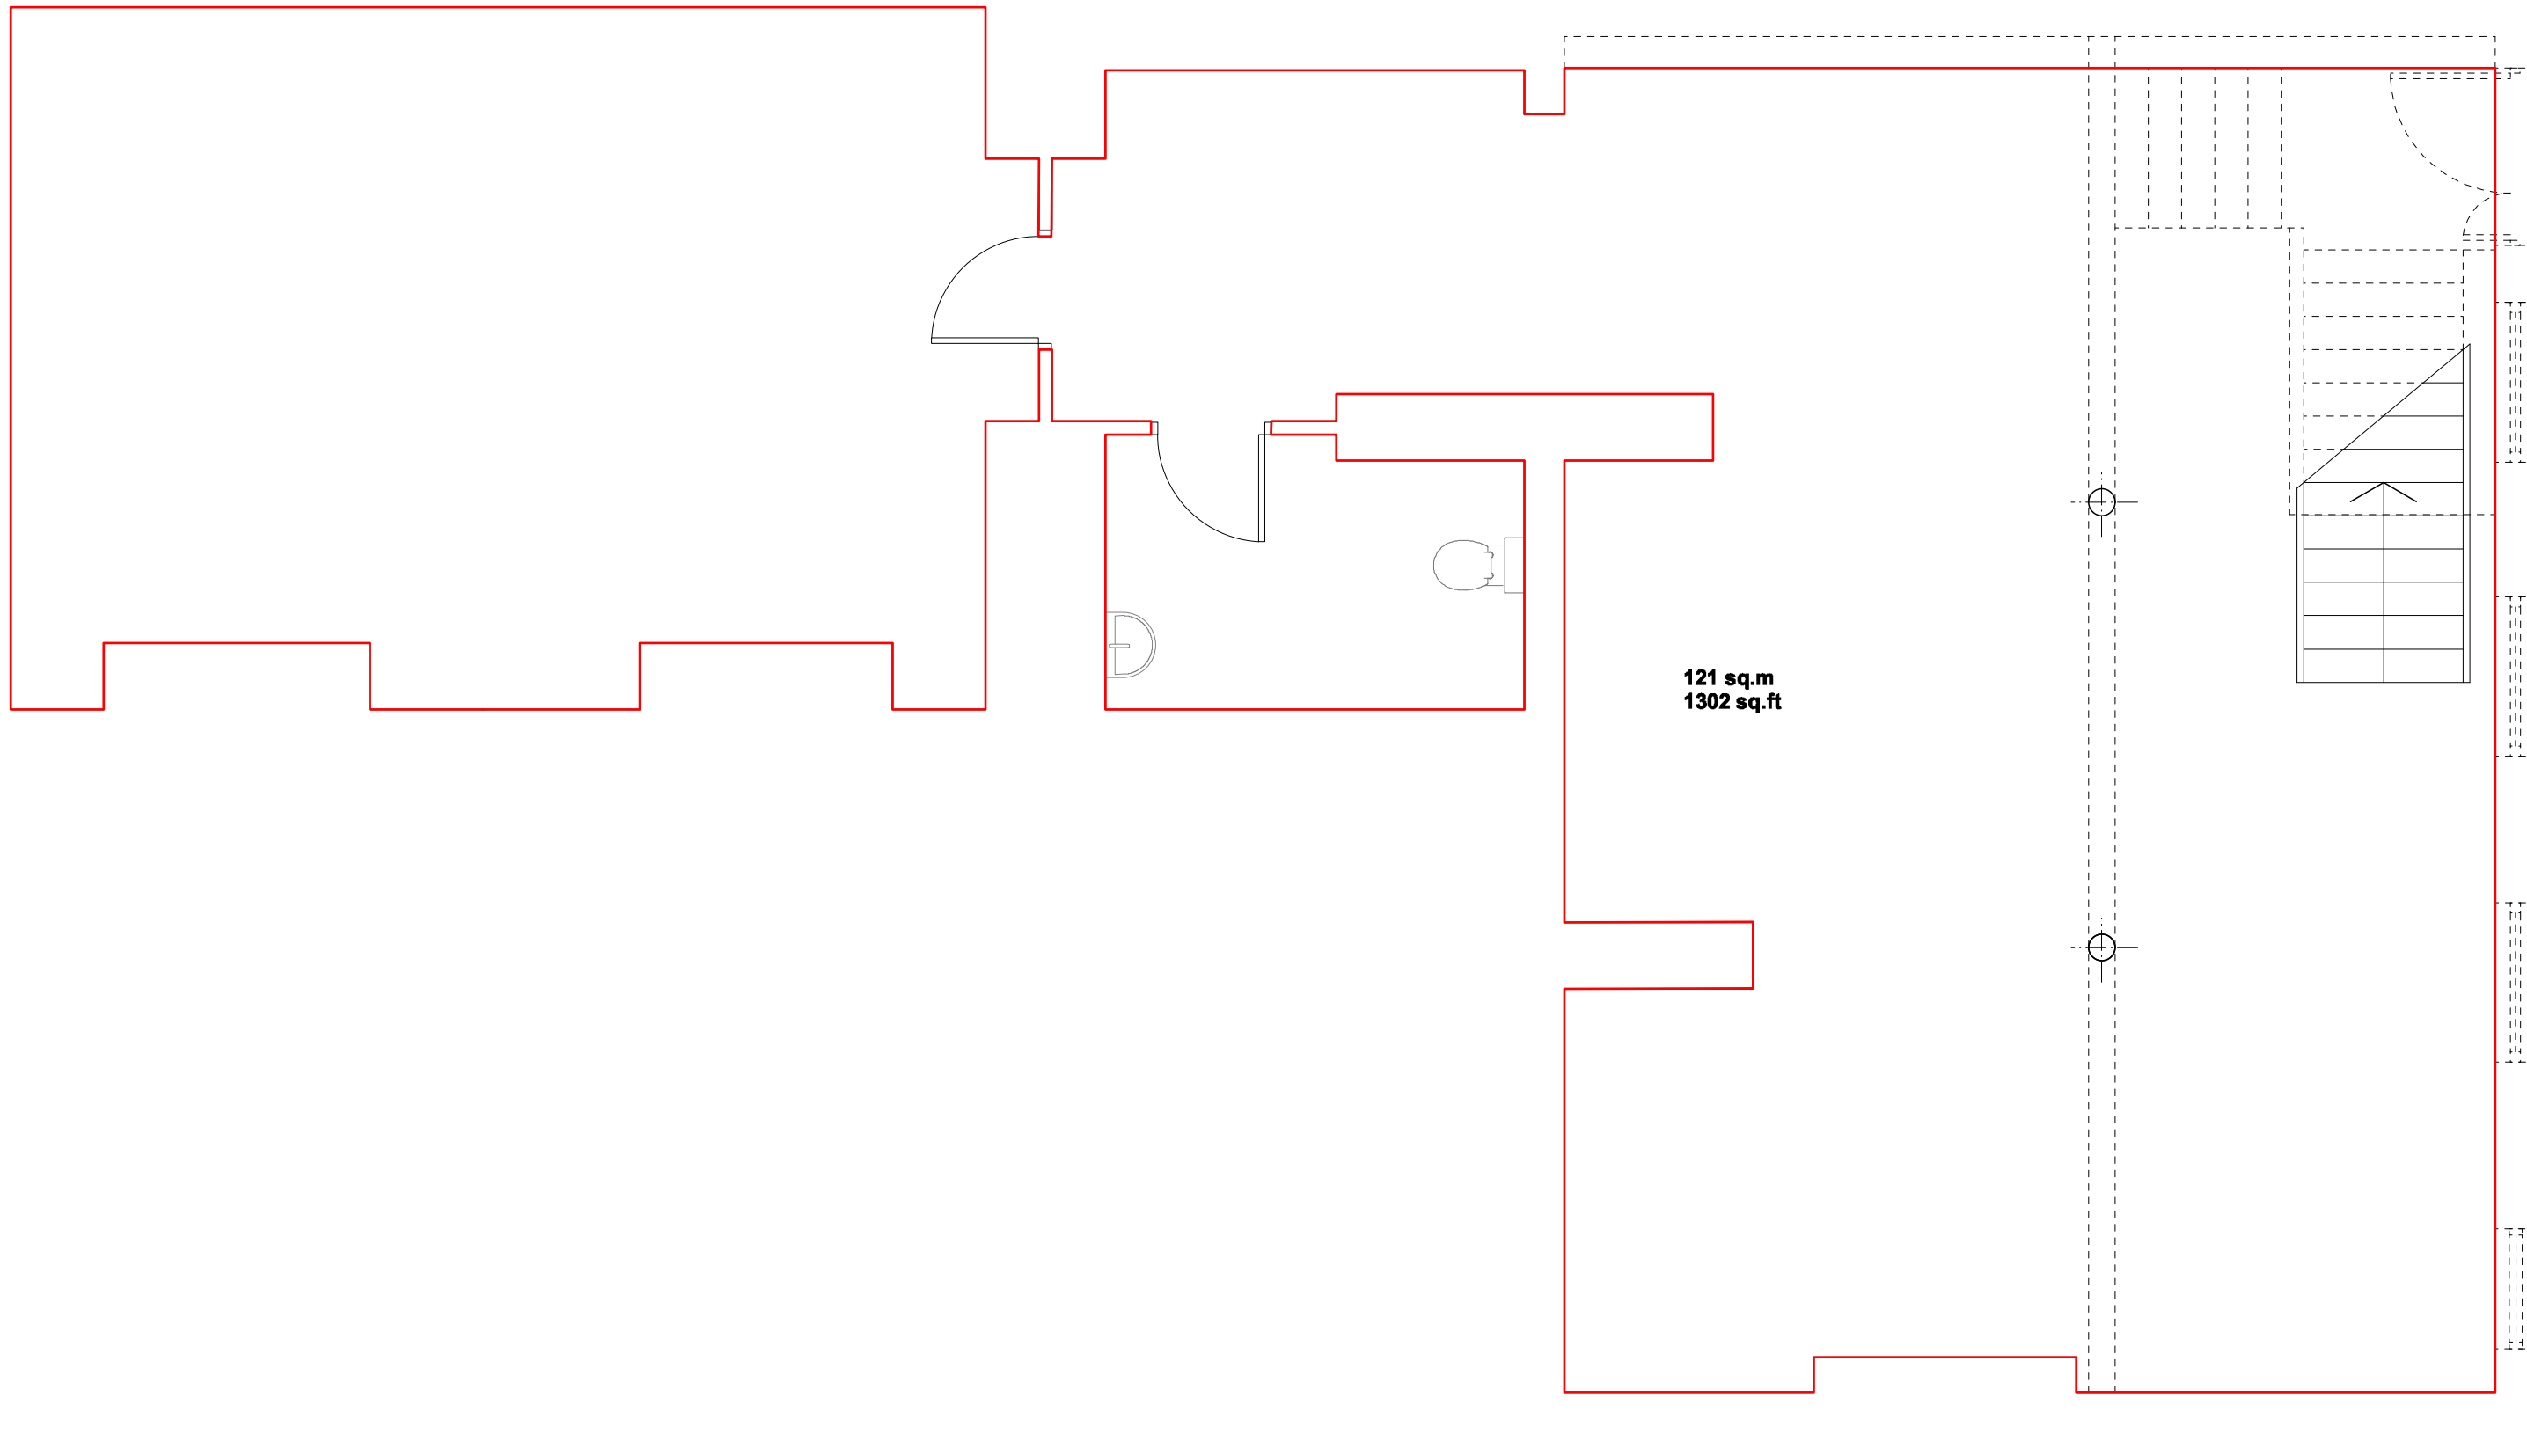

0 1 2 3
metres

GRADE A



ALTERNATIVE

Project **Bridgeworks**

Address **67-69 Bridge Street
M3 3BQ**

Scale & Date **1:50 @ A3** **October 2022**

Document **Existing lower ground floor**

Doc Ref

261

PD

0003

-