


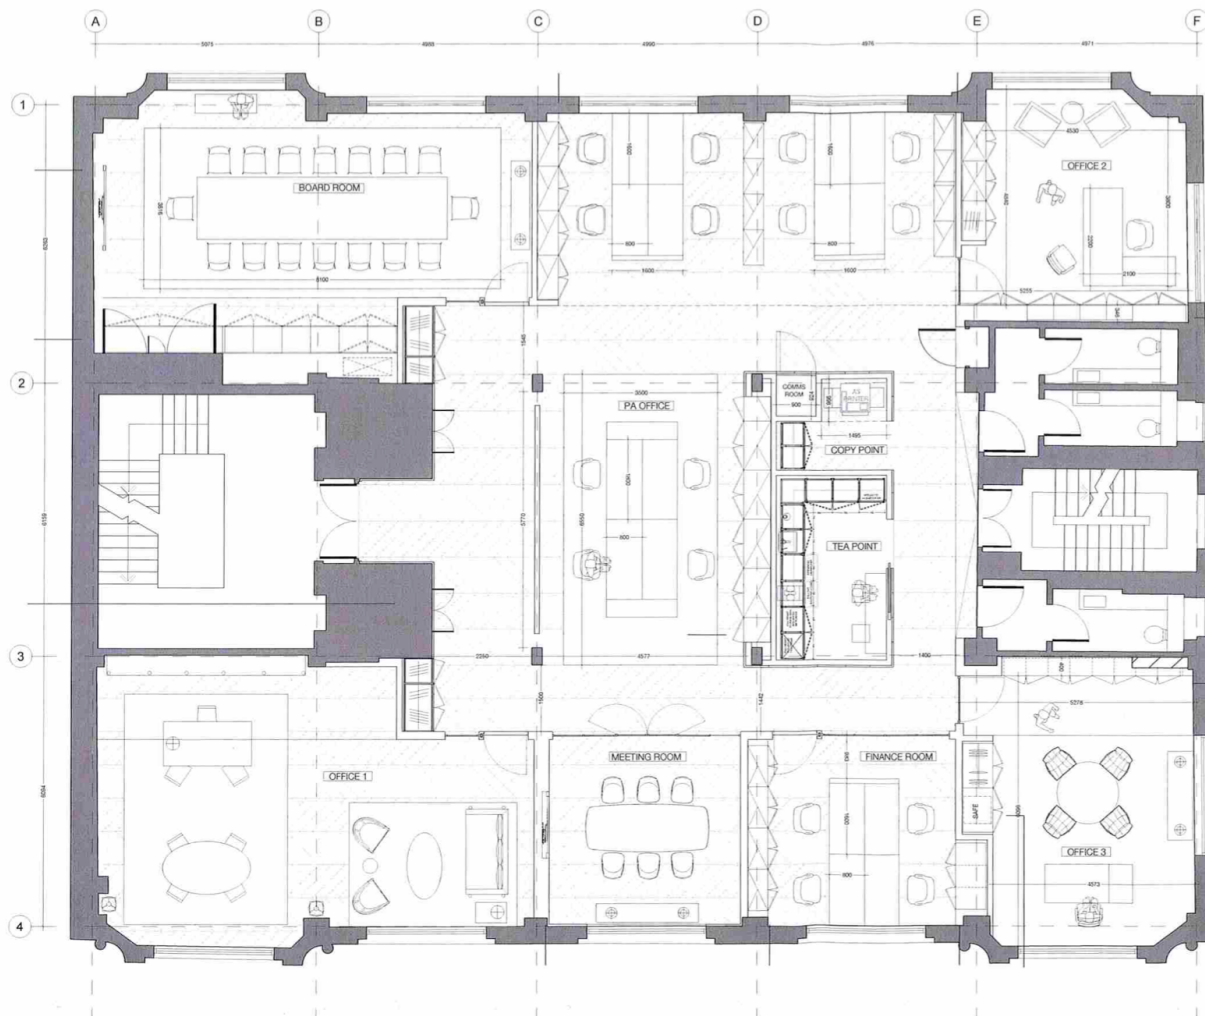

- NOTES
1. THE DRAWING SHOWS DESIGN INTENT ONLY. ALL DRAWINGS TO BE CHECKED ON SITE PRIOR TO CONSTRUCTION OR PRODUCTION. CONSTRUCTION DETAILS TO BE CONFIRMED BY CONSTRUCTION MANUFACTURER BY SUBMITTING SHOP DRAWINGS FOR DESIGNER'S APPROVAL.
 2. DESIGN / DRAWING IS NOT TO BE SCALED FOR PRODUCTION AND CONSTRUCTION PURPOSES.
 3. ALL DISCREPANCIES AND DIMENSIONS ON SITE MUST BE REPORTED TO DESIGNER FOR THEIR COMMENTS OR APPROVAL PRIOR TO COMMENCEMENT OF WORK.
 4. ALL ELECTRICAL, LIGHTING, HVAC AND PLUMBING ISSUES TO BE REFERRED TO ENGINEER'S DRAWINGS PRIOR TO COMMENCEMENT OF WORK.
 5. THE DESIGN IS SUBJECT TO APPROVAL BY STATUTORY AUTHORITIES AND ANY NECESSARY ALTERATIONS SHOULD BE MADE IF REQUIRED TO COMPLY WITH REGULATORY REQUIREMENTS.
 6. ALL DESIGN CONCEPTS AND DRAWINGS ARE THE PROPERTY OF MOREYSMITH LTD AND ARE COVERED BY COPYRIGHT. NO REPRODUCTIONS, ADAPTATIONS AND/OR COPIES MAY BE MADE WITHOUT WRITTEN PERMISSION BY MOREYSMITH LTD.

NOTES:
DRAWING TO BE READ IN CONJUNCTION WITH:
- MSL FINISHES SCHEDULE
- MSL LIGHTING SCHEDULE
- MEP CONSULTANT DRAWINGS AND SPECIFICATIONS

1. TENDER STAGE 4

Rev. Date. Remarks. By. Checked.

eySmith
MoreySmith
nith

24 Moorfields Street
London EC1A 1LP
Tel: 020 7462 1400
Email: info@moreysmith.com
www.moreysmith.com

FOR TENDER, STAGE 4

103 Mount Street
Mayfair
W1K 2TJ

MS556-XX-L04-DR-1-2004

GENERAL ARRANGEMENT PLAN

Rev. Date. Remarks. By. Checked.

Scale: 1:1000.00. Date: 12/12/2023. Drawn: 100

Do not scale from this drawing. All dimensions to be checked on site. All dimensions must be checked to the design standard. All dimensions must be checked to the design standard.