


120 x Work Stations
96 x Touchdown
33 x Locker Units
36 x Filing Units

GIA 1722m sq
NIA 1374m sq

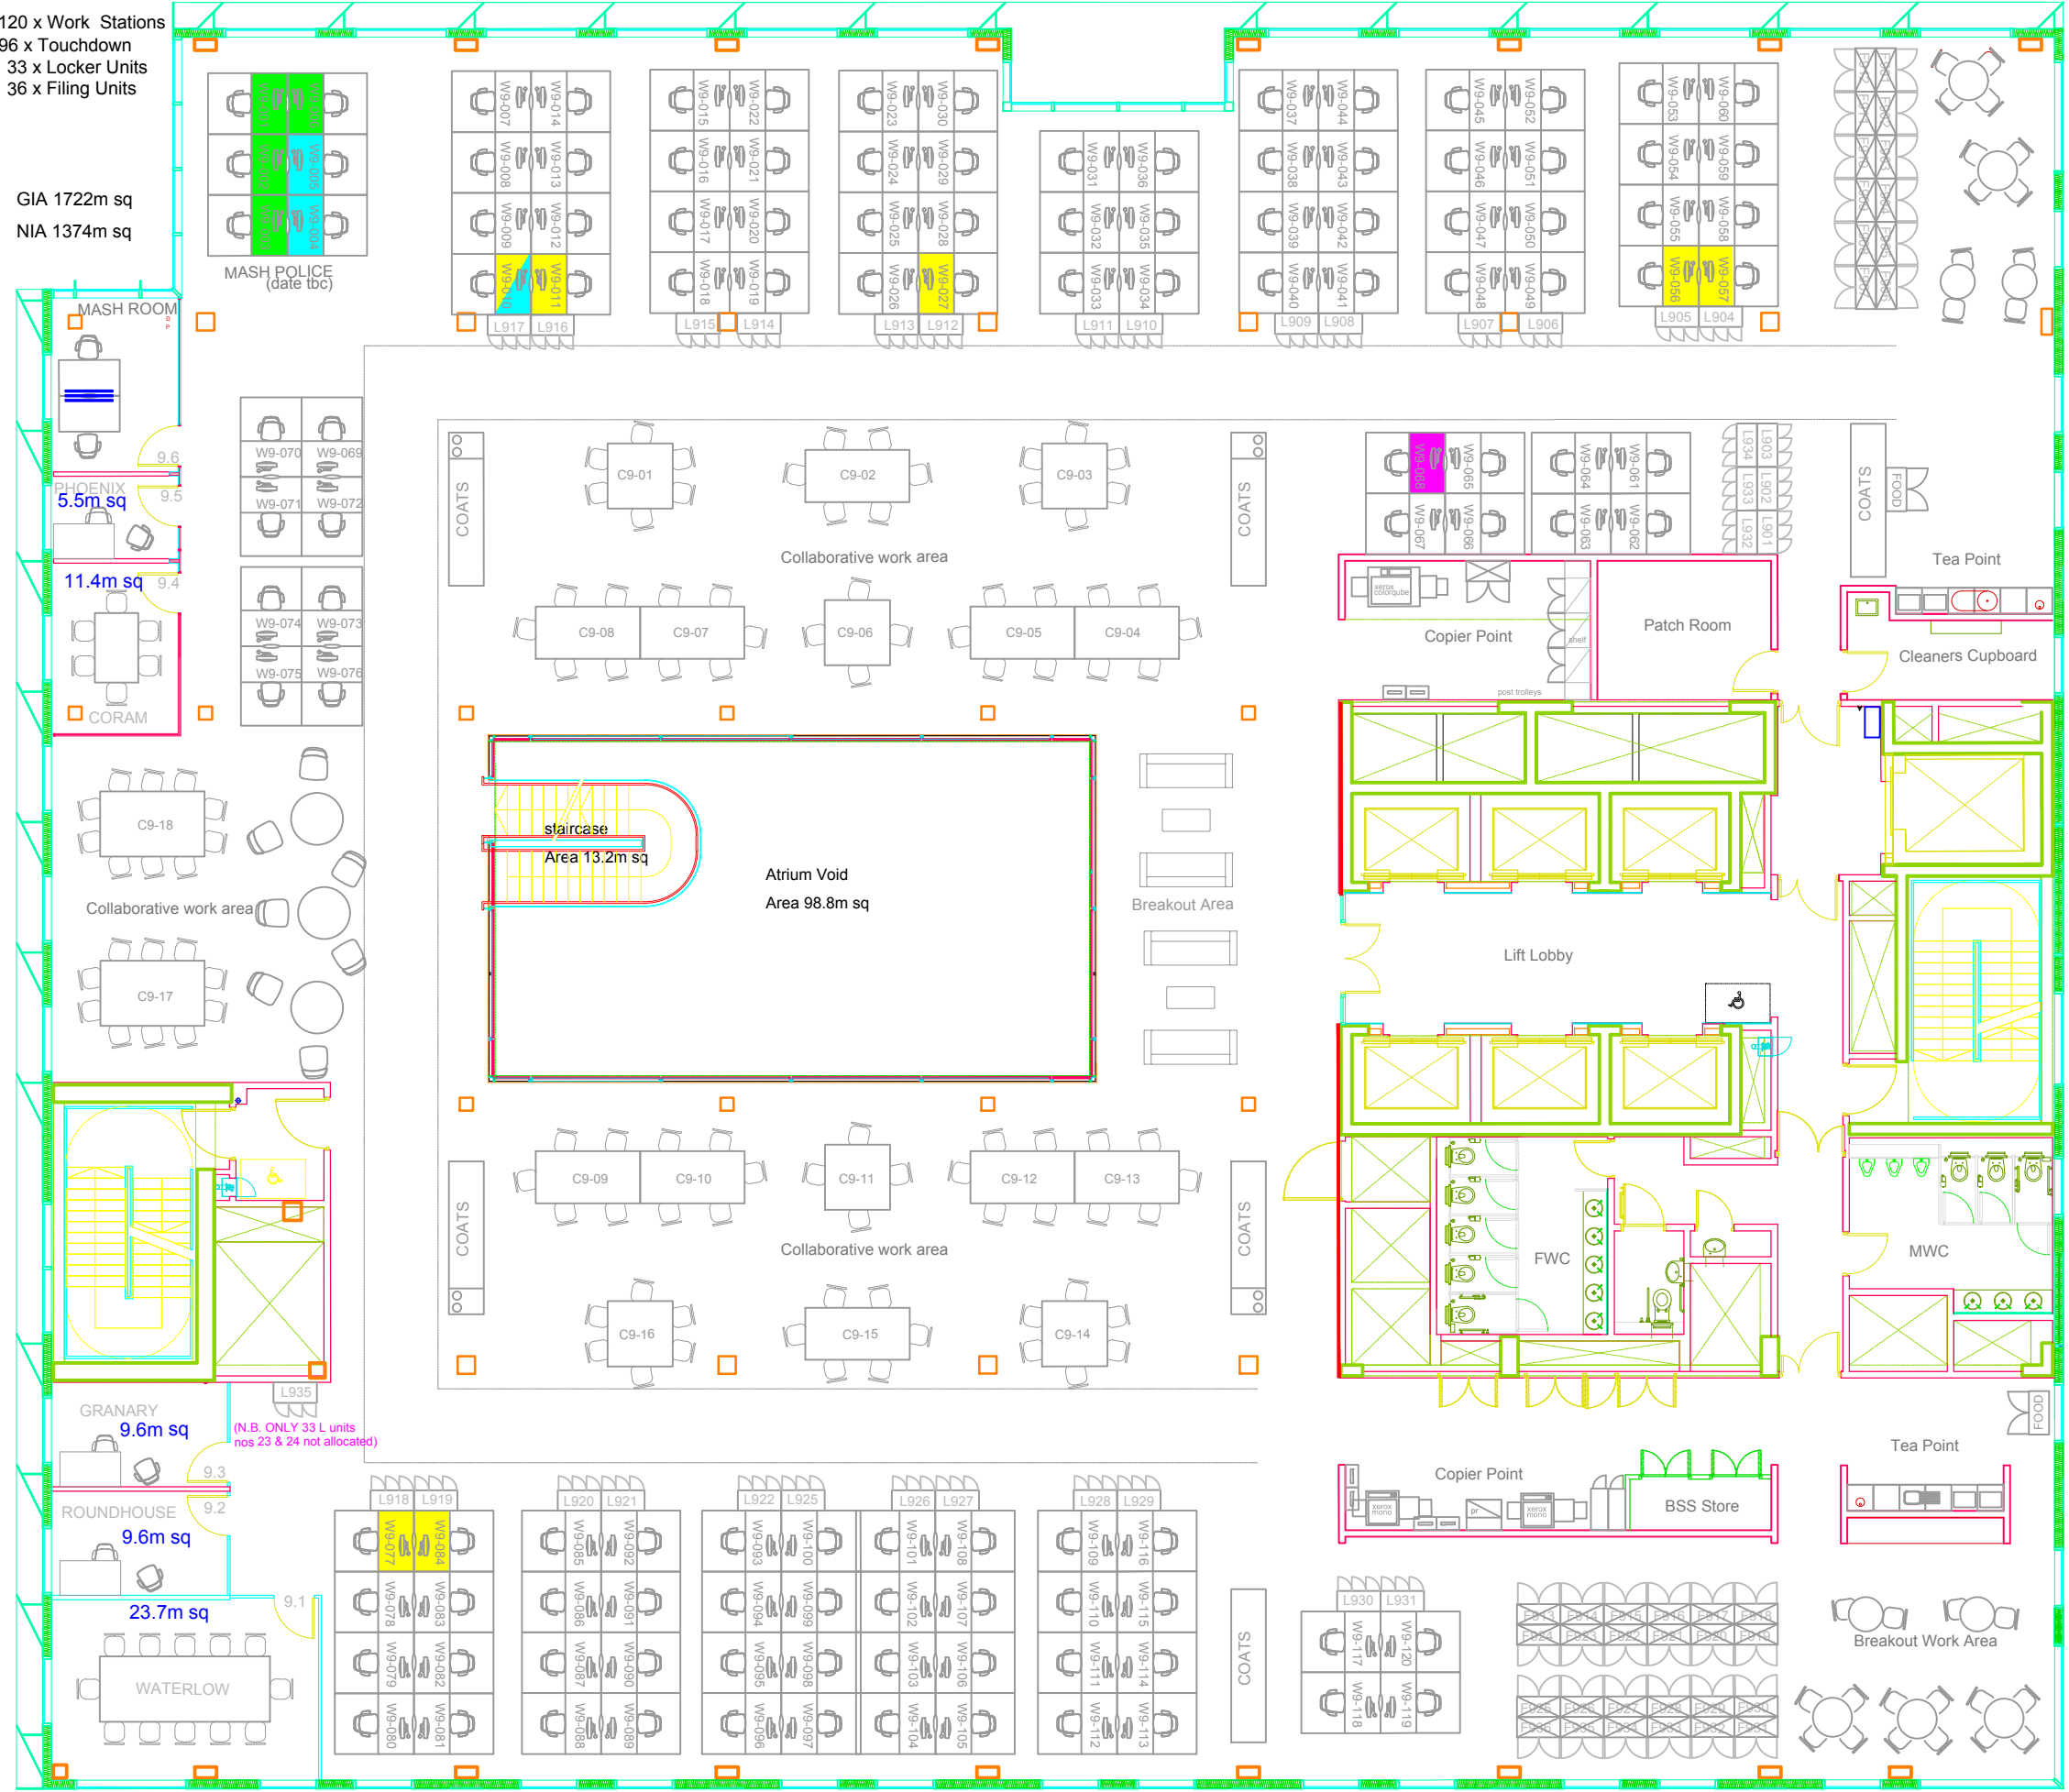

SOUTH

- BSS
- PREFERRED DESKS
- LARGE MONITORS
- MASH ROOM
- HEIGHT ADJUSTABLE DESKS (E= Electronic / M= Manual)
- HEIGHT ADJUSTABLE DESKS / LARGE MONITOR
- PERSONAL LOCKERS (x9)
- TALL FILING UNITS
- MED FILING UNITS

9th floor			
CSF	DMT		
CSF	FSSW (CIN & Families in Focus)		
L&G	Legal Services		
Business Support Services (BSS)			
CSF	FSSW (QA) - MOVE DATE TBC		

Rev	Amendment Details	Date	By
 Project and Consultancy Services Strategy and Projects Team Level 3 5 Pancras Square London N1C 4AG CAD Manager: C O'Neill E: christina.oneill@camden.gov.uk T: 020 7974 1870			
Property: 5 Pancras Square			
Floor: Level 9			
Drawing Title: Existing furniture layout			
Drawn by: CON	Checked by:	Date: 14/10/14	Paper Size: A3
Scale: NTSS			Rev:
Drawing No: 19-12-03-PS-9-E			