


EXCHANGE HOUSE
BRITISH LAND
CORPORATE PLAN

SEVENTH FLOOR
1:100 @A1
1:200 @A3

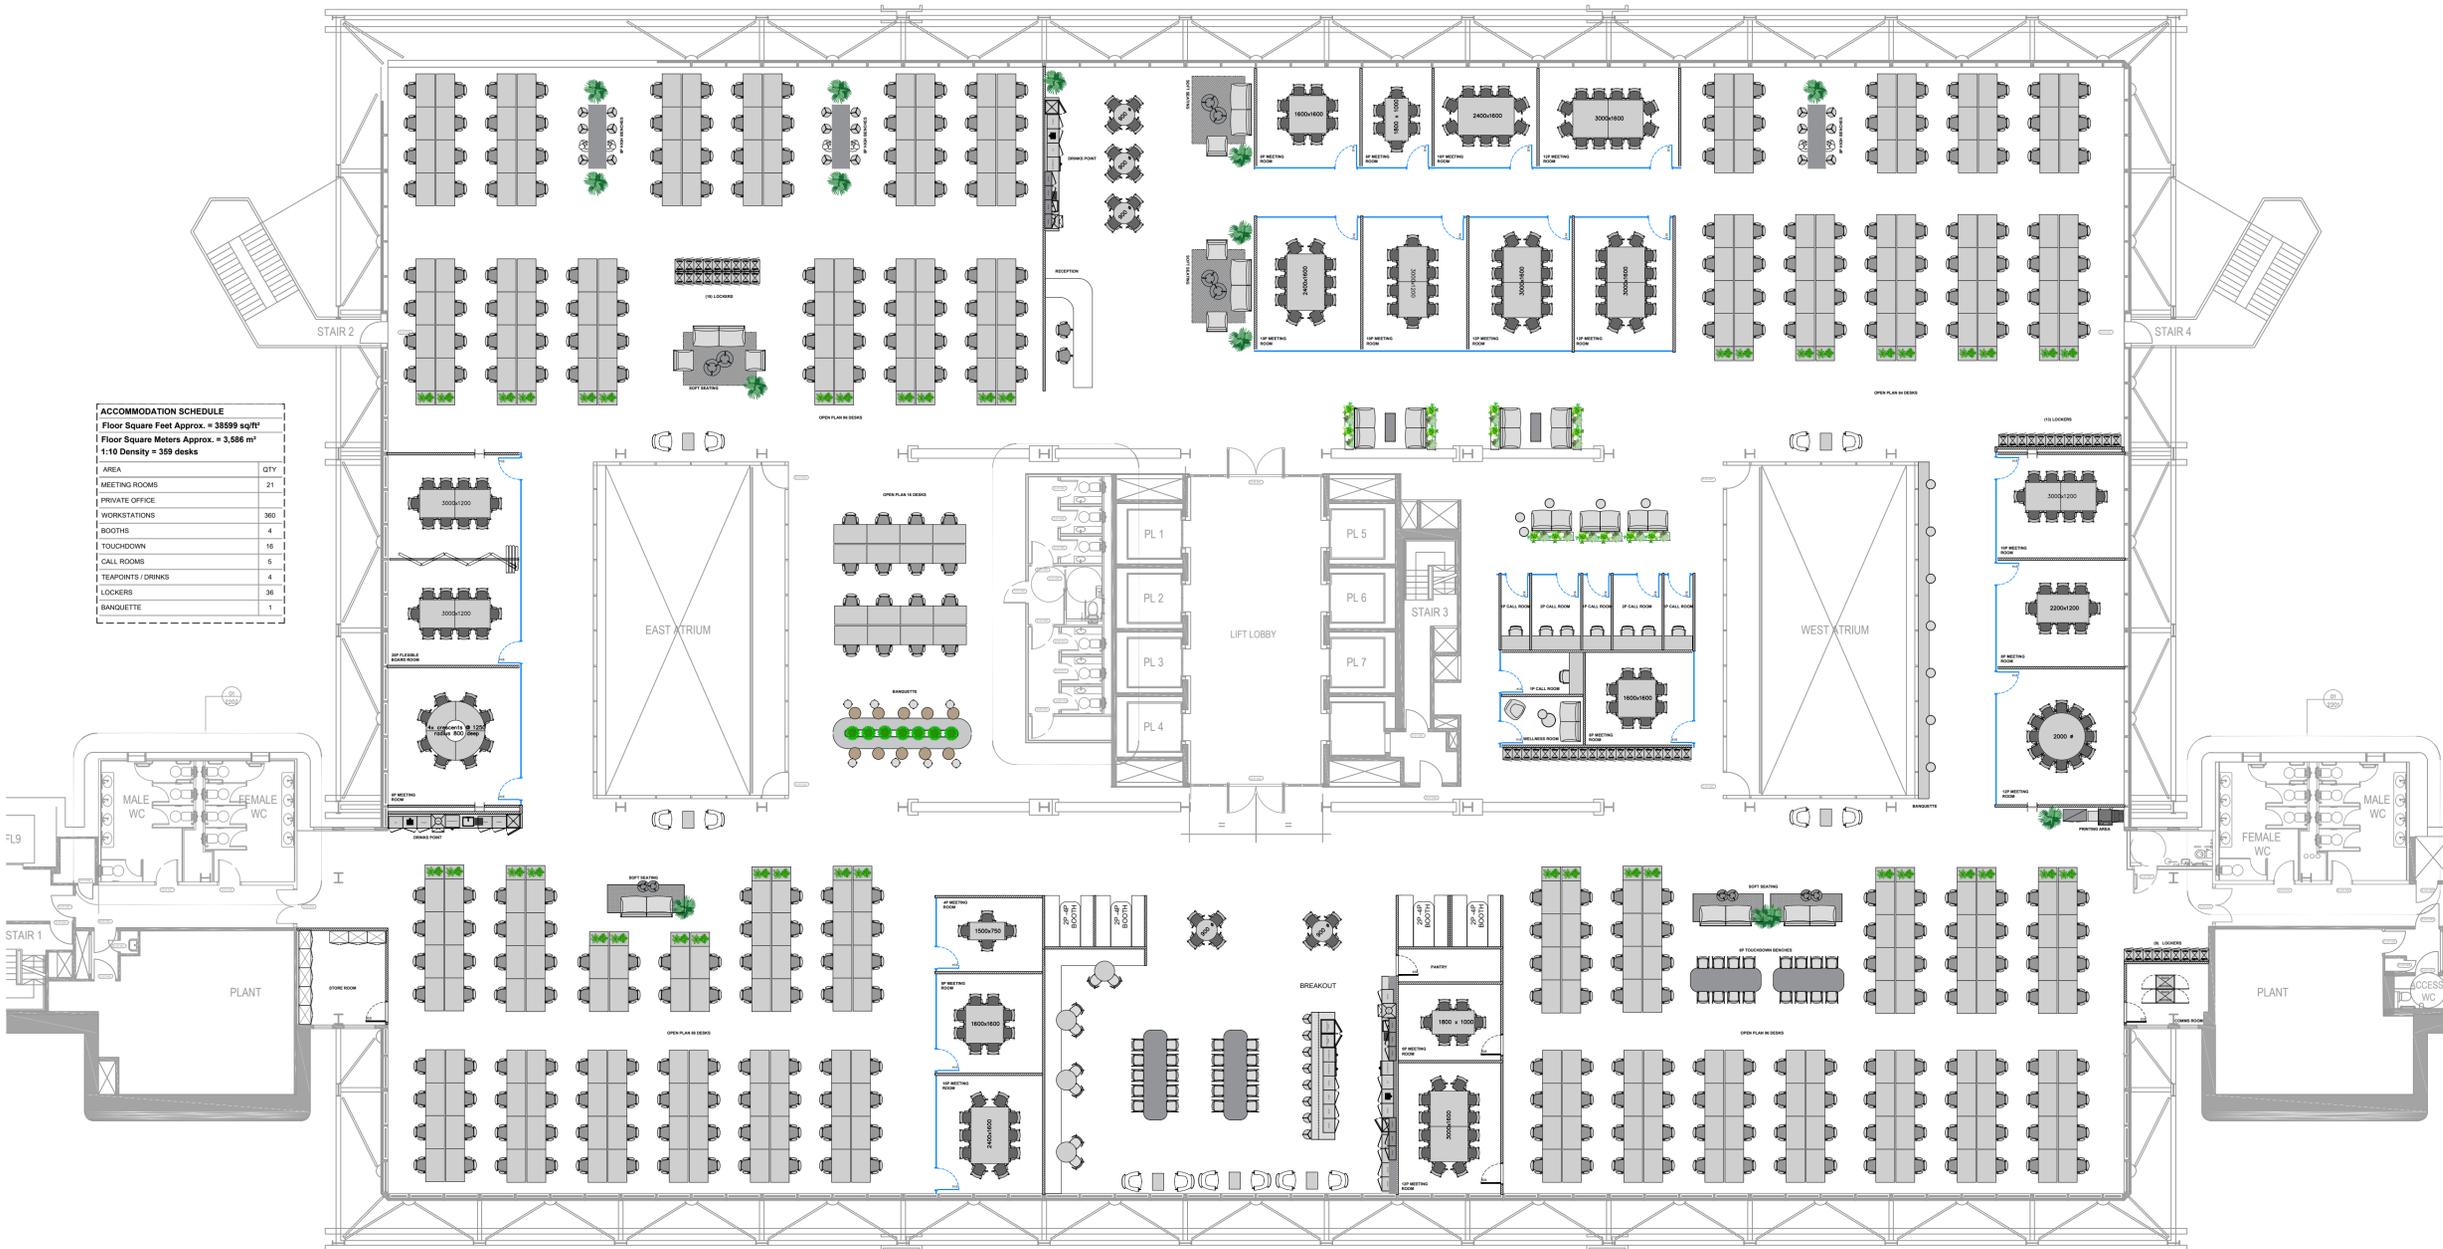

ACCOMMODATION SCHEDULE	
Floor Square Feet Approx. = 38599 sq/ft	
Floor Square Meters Approx. = 3,586 m ²	
1:10 Density = 269 desks	
AREA	QTY
MEETING ROOMS	21
PRIVATE OFFICE	360
WORKSTATIONS	360
BOOTH	4
TOUCHDOWN	16
CALL ROOMS	5
TEAPPOINTS / DRINKS	4
LOCKERS	36
BANQUETTE	1

SKETCH
01

1.12.23
SV