


# Land on the South West side of Court Drove, Overton, Basingstoke RG25 3ES

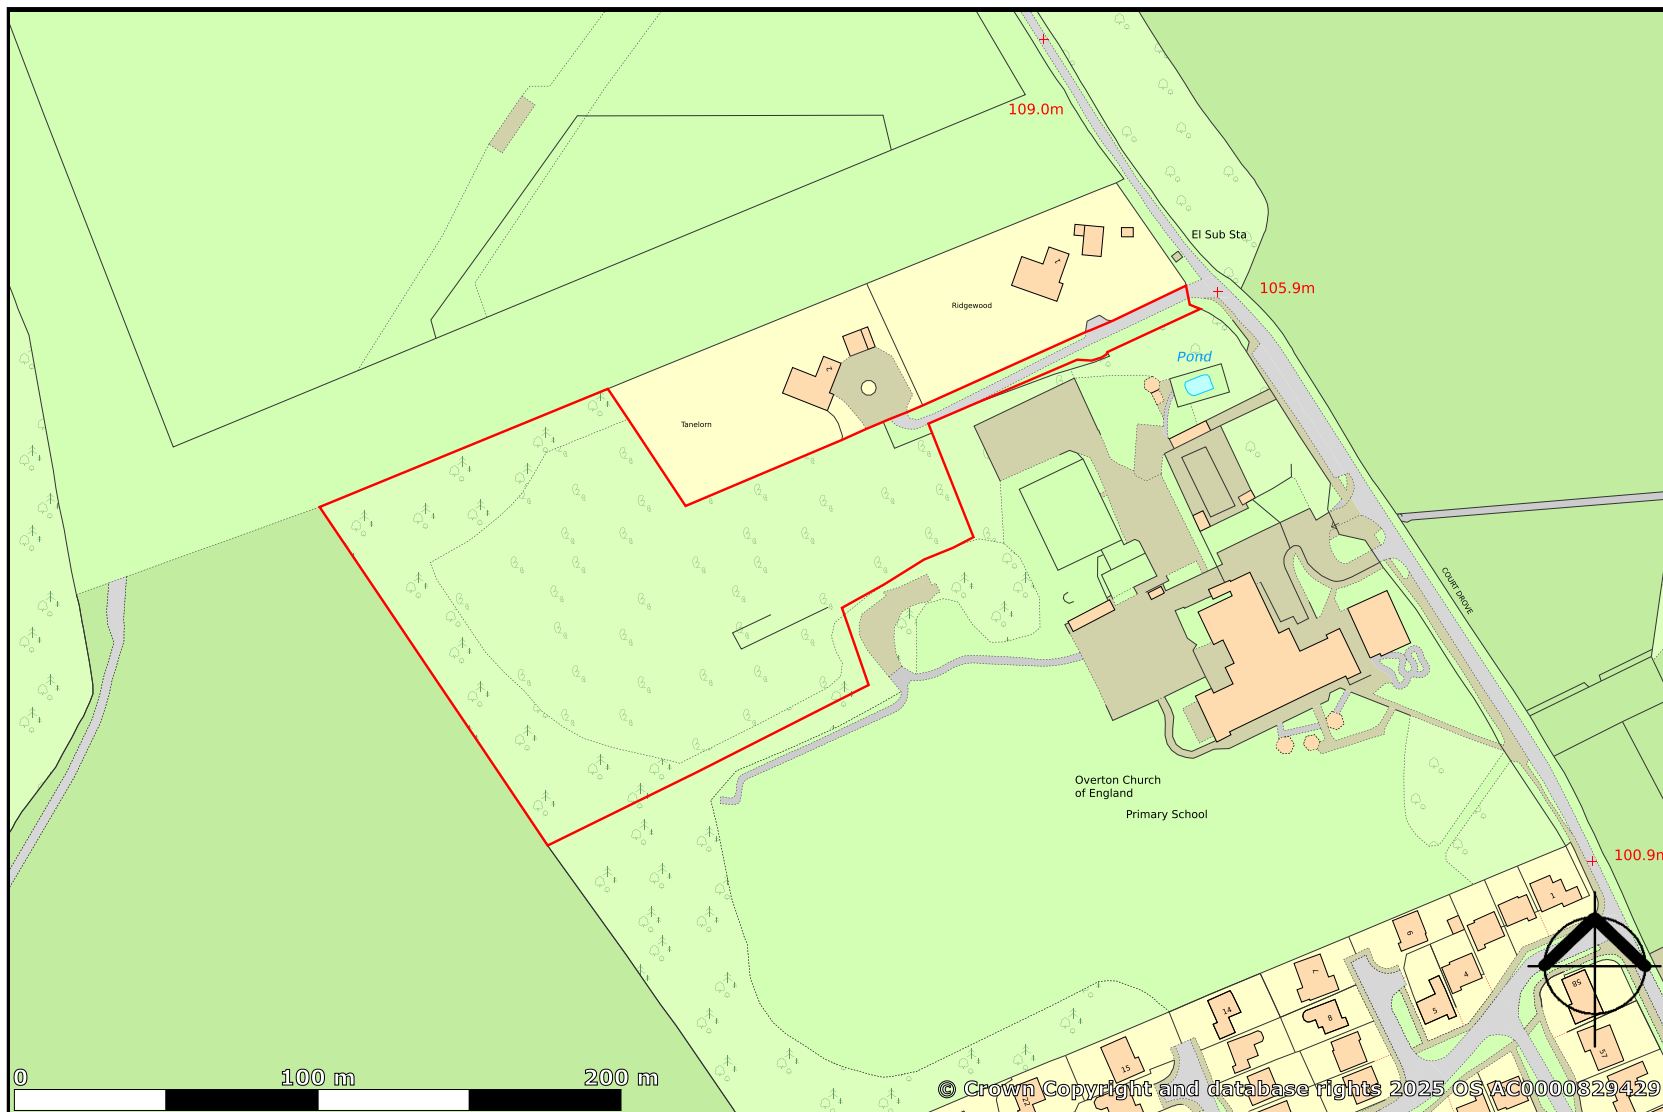

created on **edozo**

Plotted Scale - 1:2,500