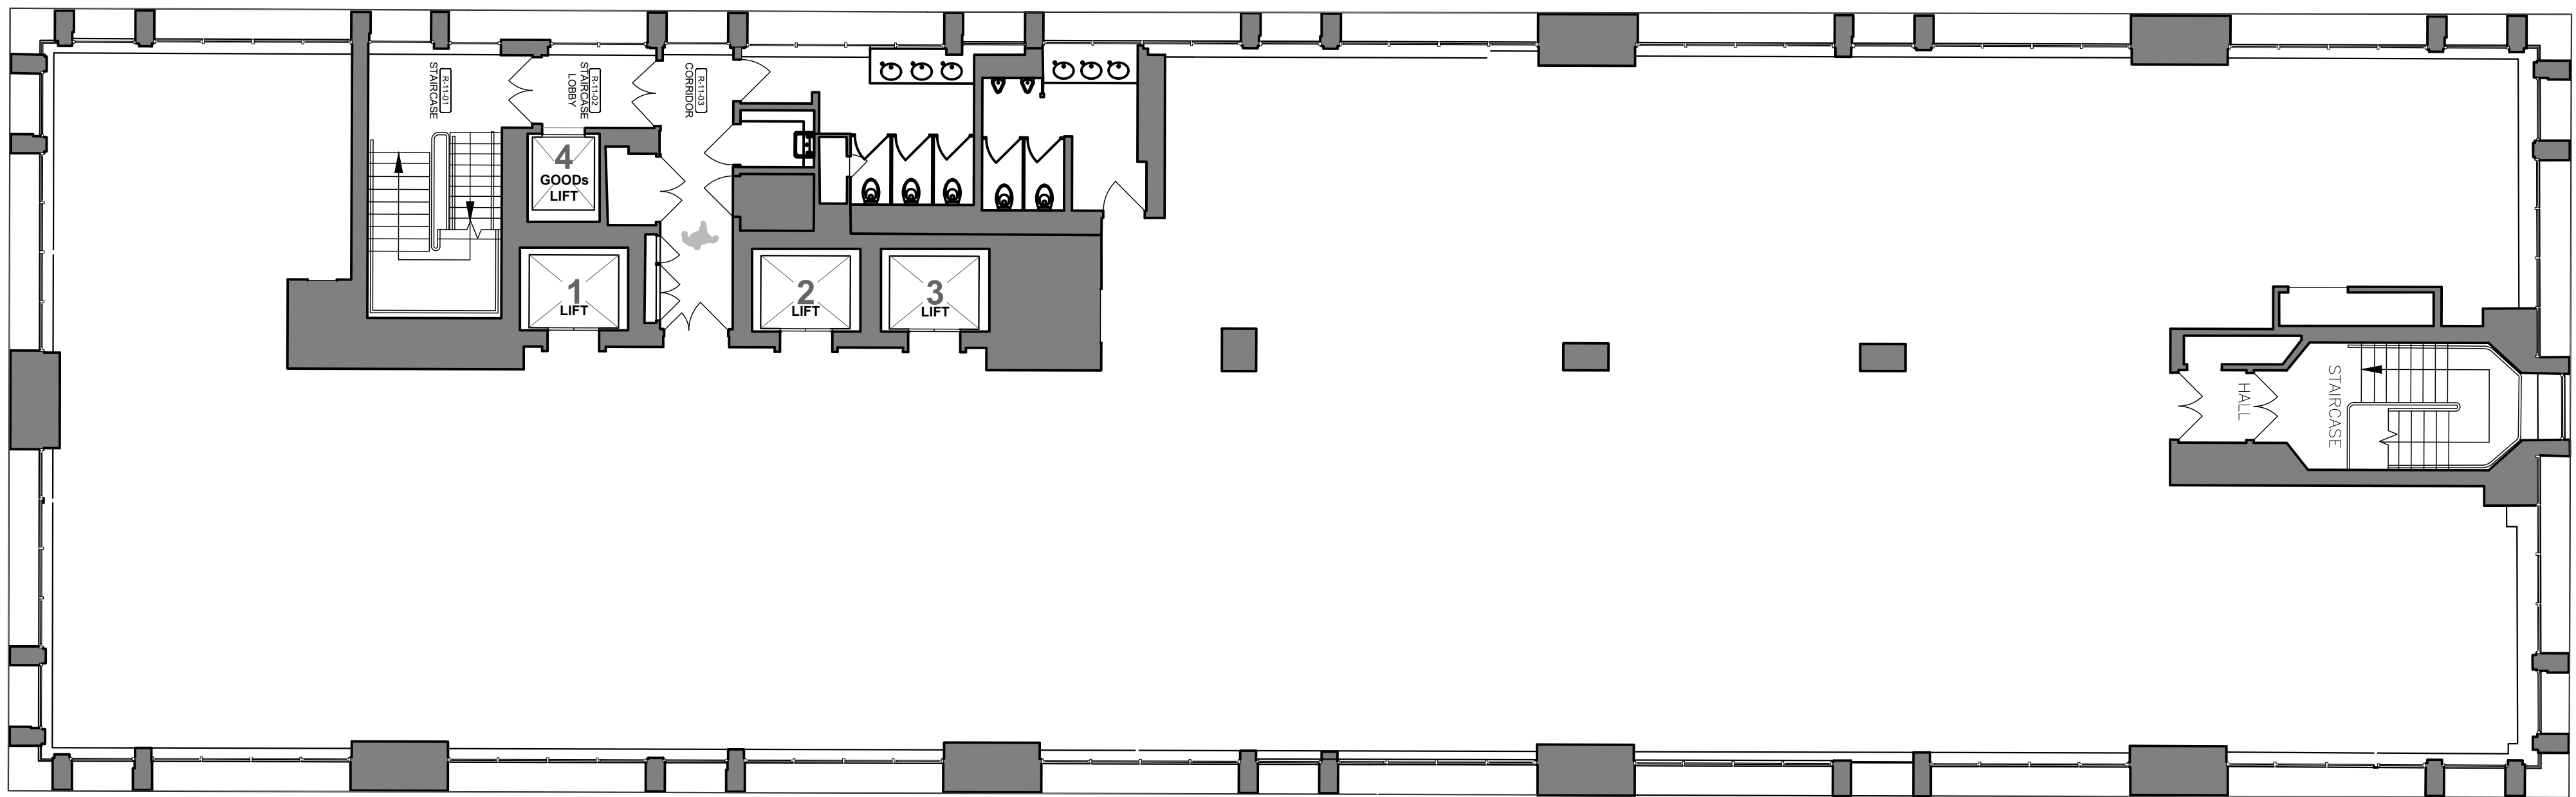


DRAWING STAGE

CONSTRUCTION

CLIENT

AKOYA

SITE ADDRESS

**17 Addiscombe Rd
Croydon
CR0 6SR**

PROJECT DIRECTOR	PROJECT MANAGER
ALEX STEWART	CYRIL SAUER
PROJECT DESIGNER	PROJECT SITE MANAGER
DANIELLE LA PORTE	JM / SJ / JR

DRAWING TITLE

**Knolly's House
11th Floor - UnFurnished**

PROJECT NO.	SCALE	STATUS	REVISION
1409	1:100@A1	S0	A

DRAWING NO.

1409 - OKT - V1 - 11 - DR - I - 1101

oktra regions

Oktra Regions - Guildford
Friary Court
13-21 High Street
Guildford
GU1 3DG
+44 (0)1483 947520
oktra.co.uk