


DO NOT SCALE. SCHEMATIC DRAWING ONLY. NO DIMENSIONAL CHECKS HAVE BEEN MADE. FULL MEASURED SURVEY REQUIRED.

DRAWING AND DESIGN REMAIN COPYRIGHT © OF THE AUTHOR, ACTION WILL BE TAKEN AGAINST UNAUTHORISED USE.

KEY | NOTES

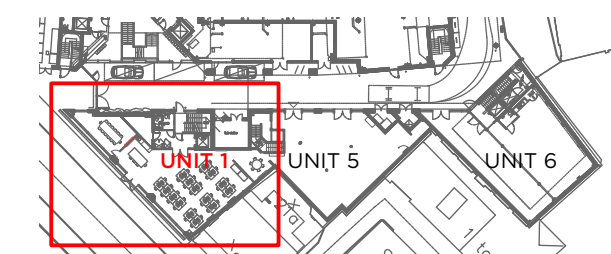


GF

UNIT 01

GREEN MEWS

No.	Date	By	Notes
-----	------	----	-------

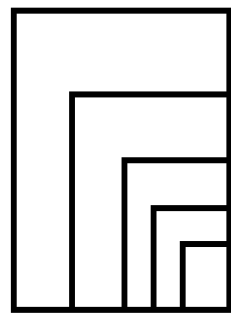

Studio RHE

4 Green Mews
Bevenden Street
London
N1 6AS

+44 (0)207 253 5358
architect@studiorhe.com
www.studiorhe.com

Job Title
GREEN MEWS

Job No.

Drawing Title
GROUND FLOOR - UNIT 01

Purpose
First Issue
NOV '23

Scale
1:50

Drawn
Checked

Drawing No.
001



1 GF PLAN (UNIT 1)
Scale: 1:50

