


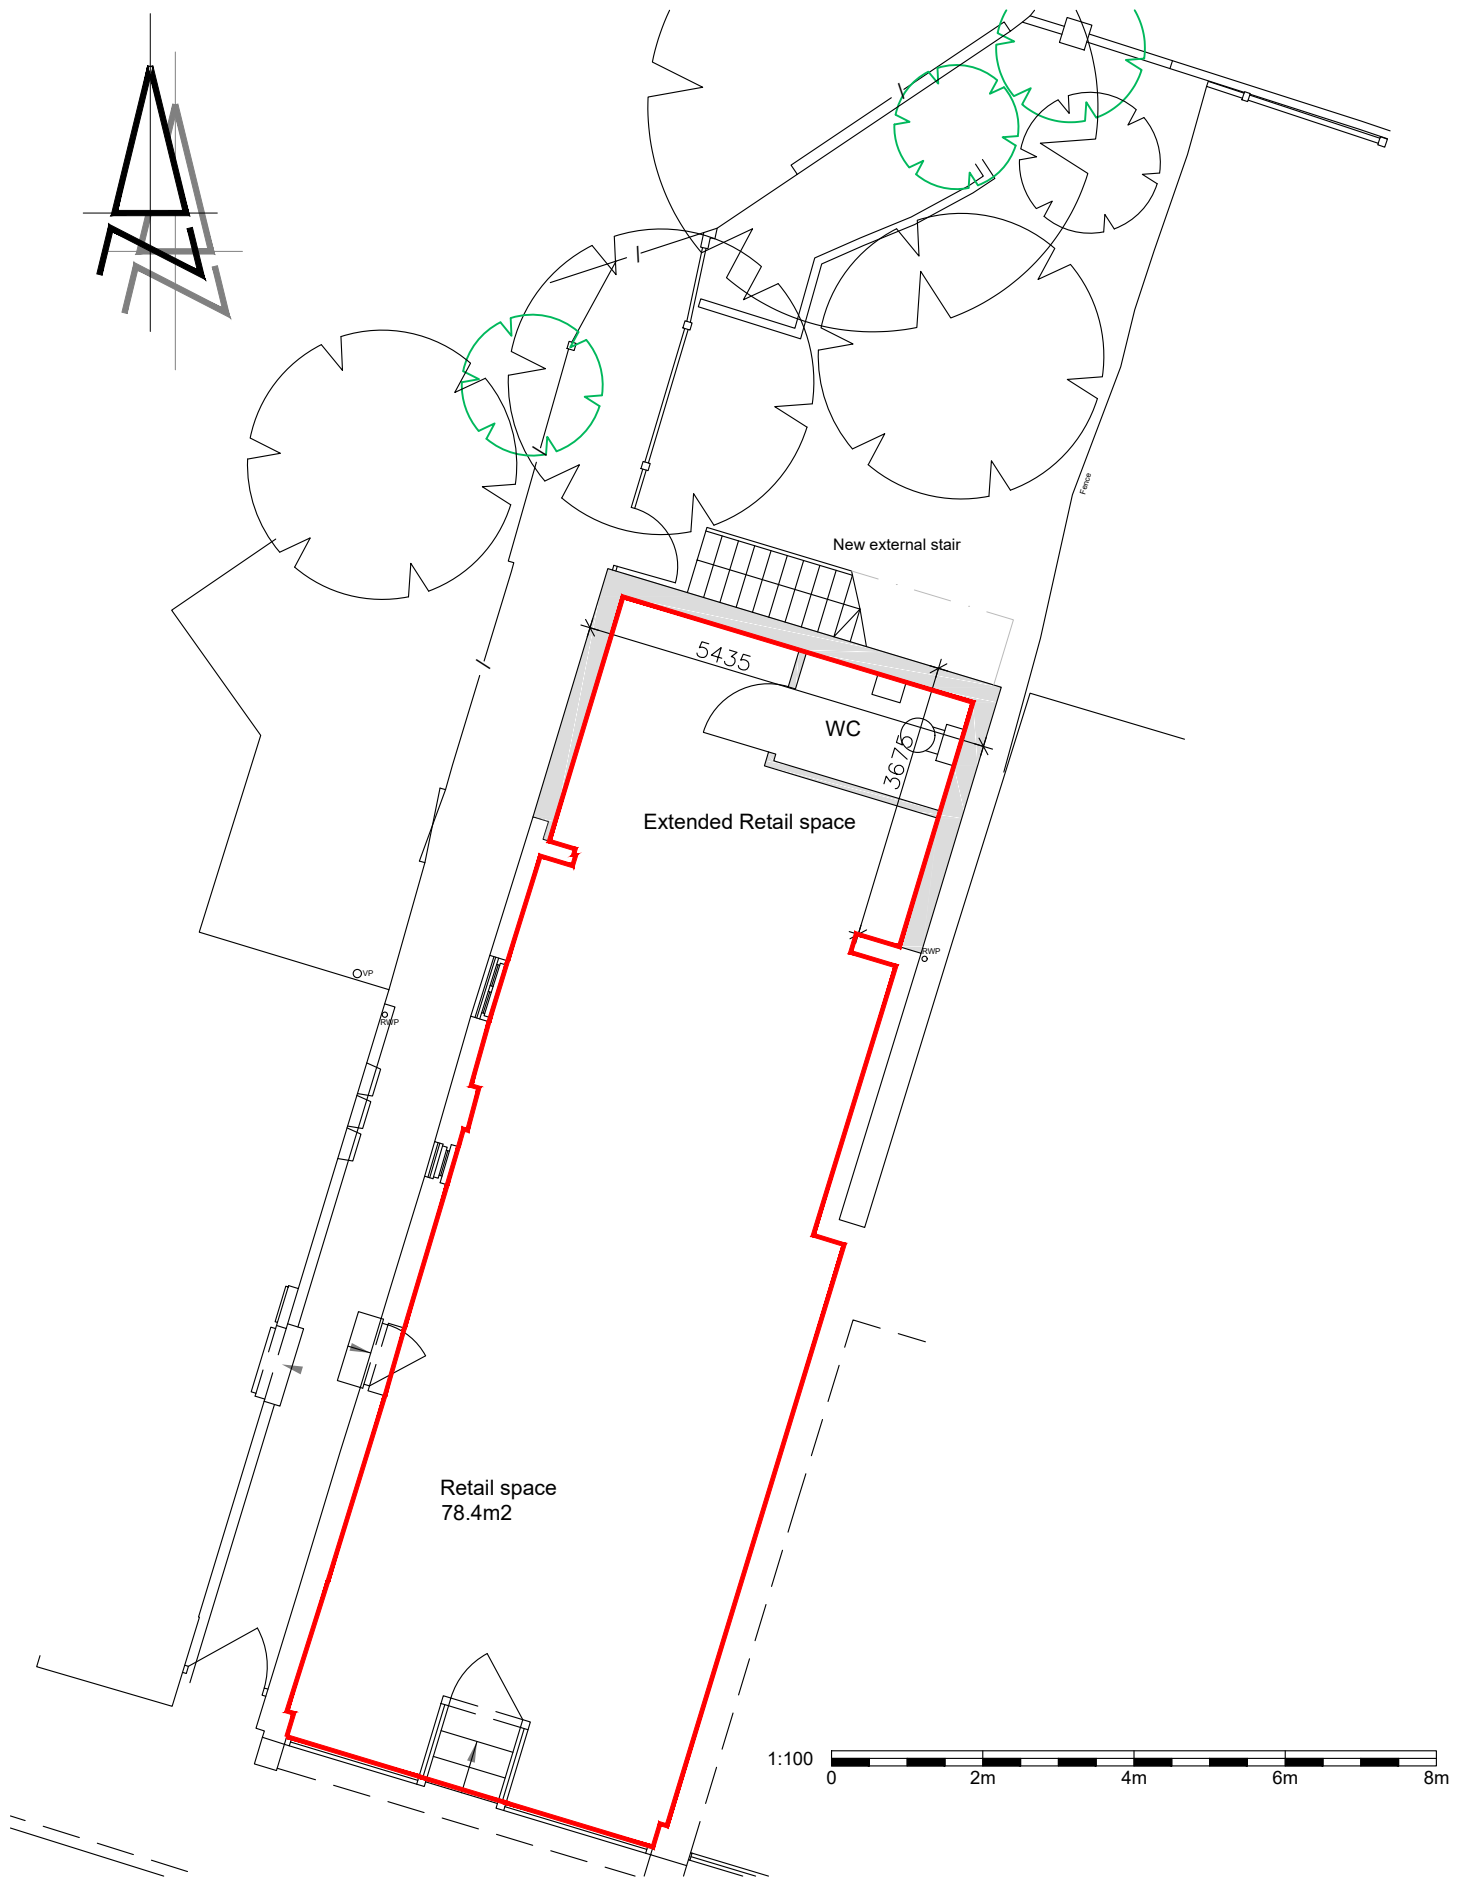

Lease Plan - Retail Unit
Project - 6 Baker Street, Weybridge, Surrey.

Scale - 1:100
Date - 30.09.2025

SORBON
ESTATES

DWG No. BSW-6_LSE_501