




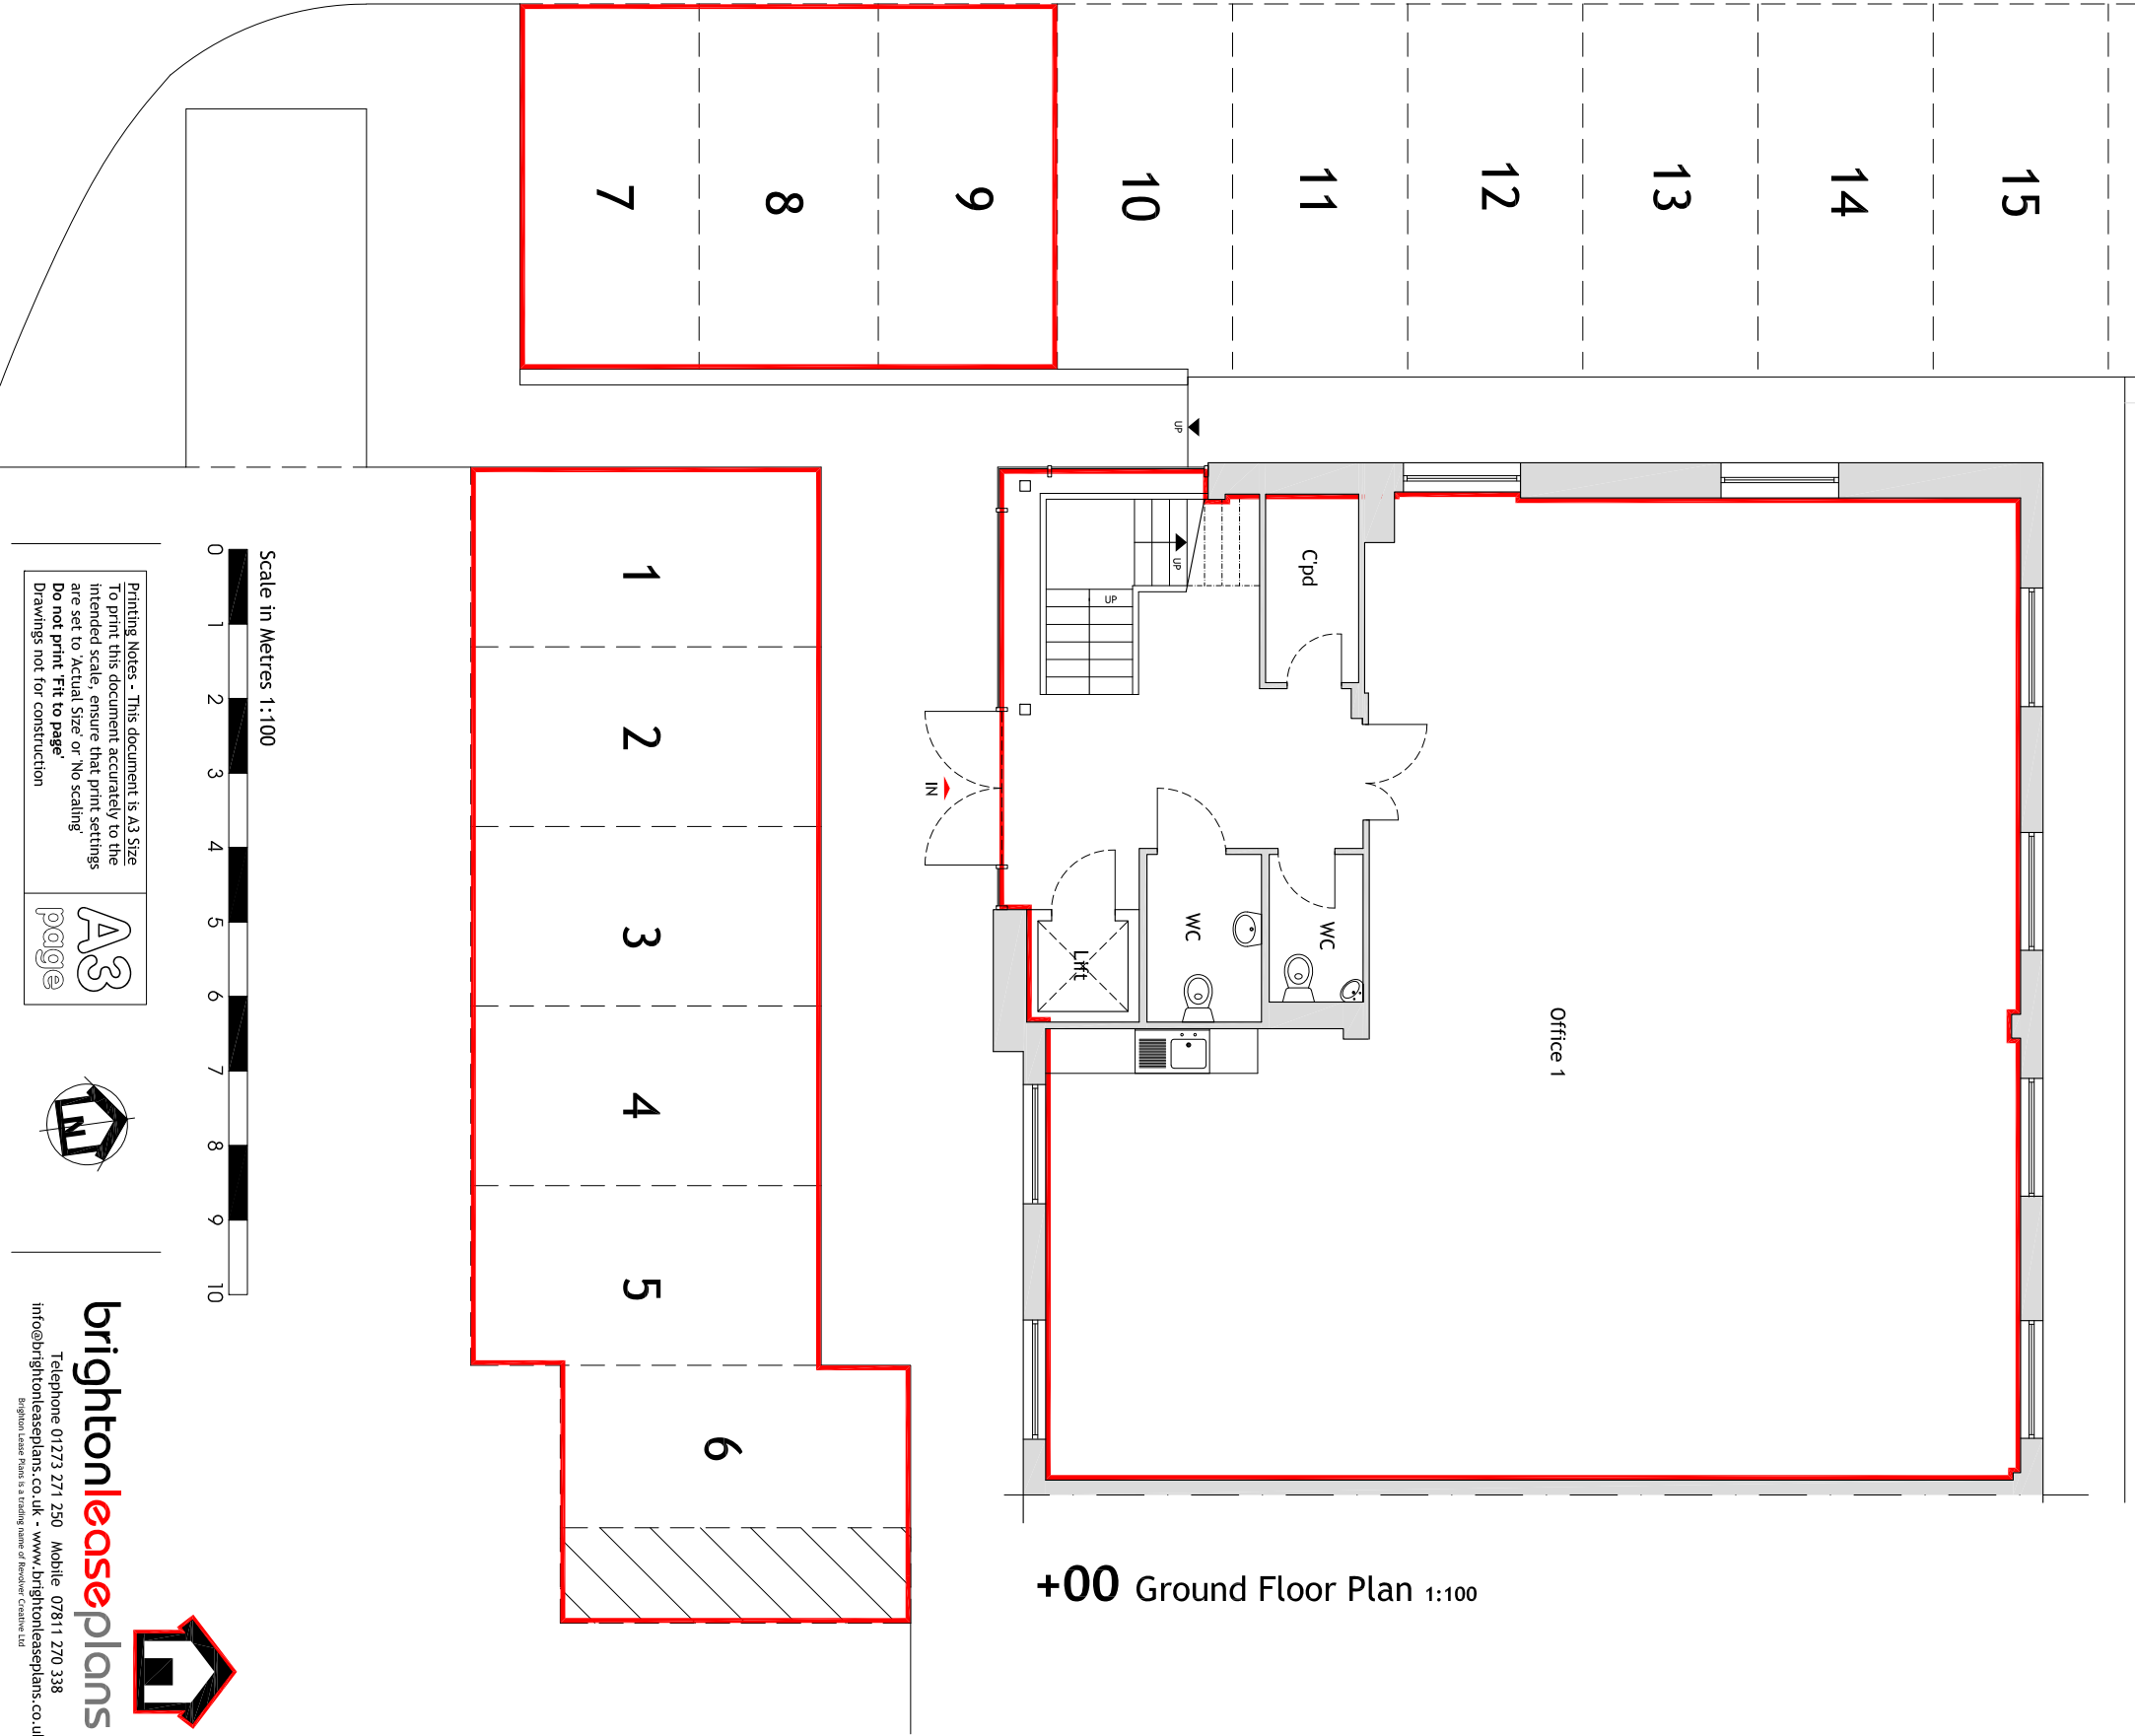

+00 Ground Floor Plan 1:100

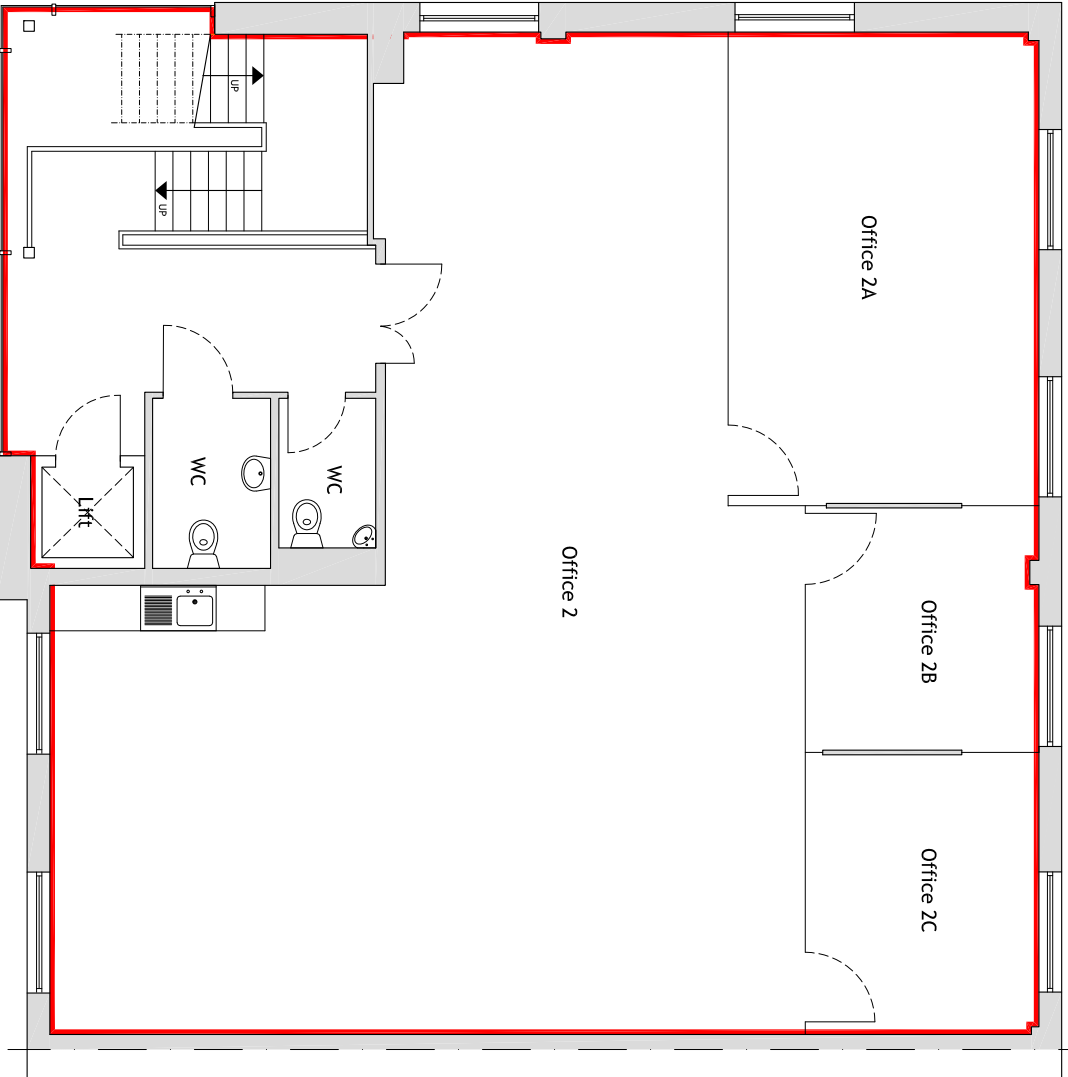

+01 First Floor Plan 1:100

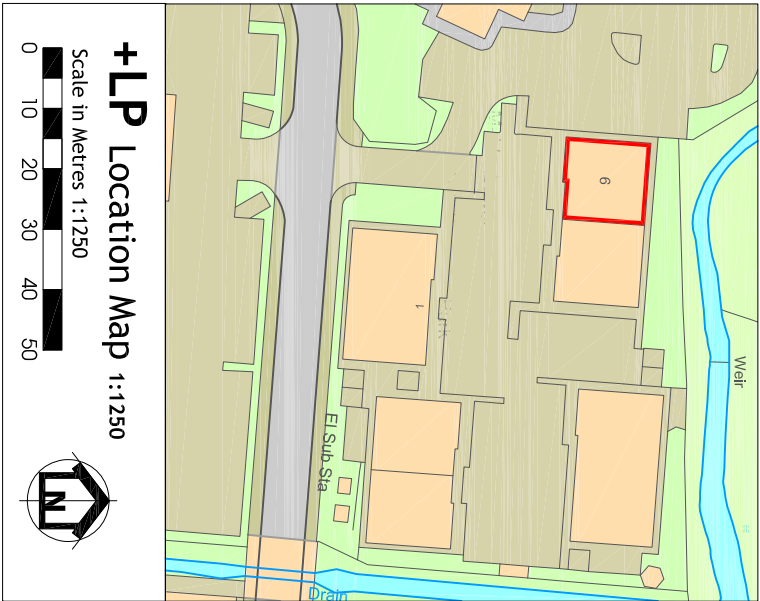

+LP Location Map 1:1250

Printing Notes - This document is A3 Size
To print this document accurately to the
intended scale, ensure that print settings
are set to 'Actual Size' or 'No scaling'
Do not print 'Fit to page'
Drawings not for construction

A3
page



brightonleaseplans
Telephone 01273 271 250 Mobile 07811 270 338
info@brightonleaseplans.co.uk - www.brightonleaseplans.co.uk
Brighton Lease Plans is a trading name of Renover Creative Ltd



address

Unit 6
Maidenbower Business Park
Balcome Road, Crawley
RH10 7NN

title

Lease Plan
Lyndendown

client

date
Sept 2019
19-B40-01

scale
as shown@A3
revision
A